
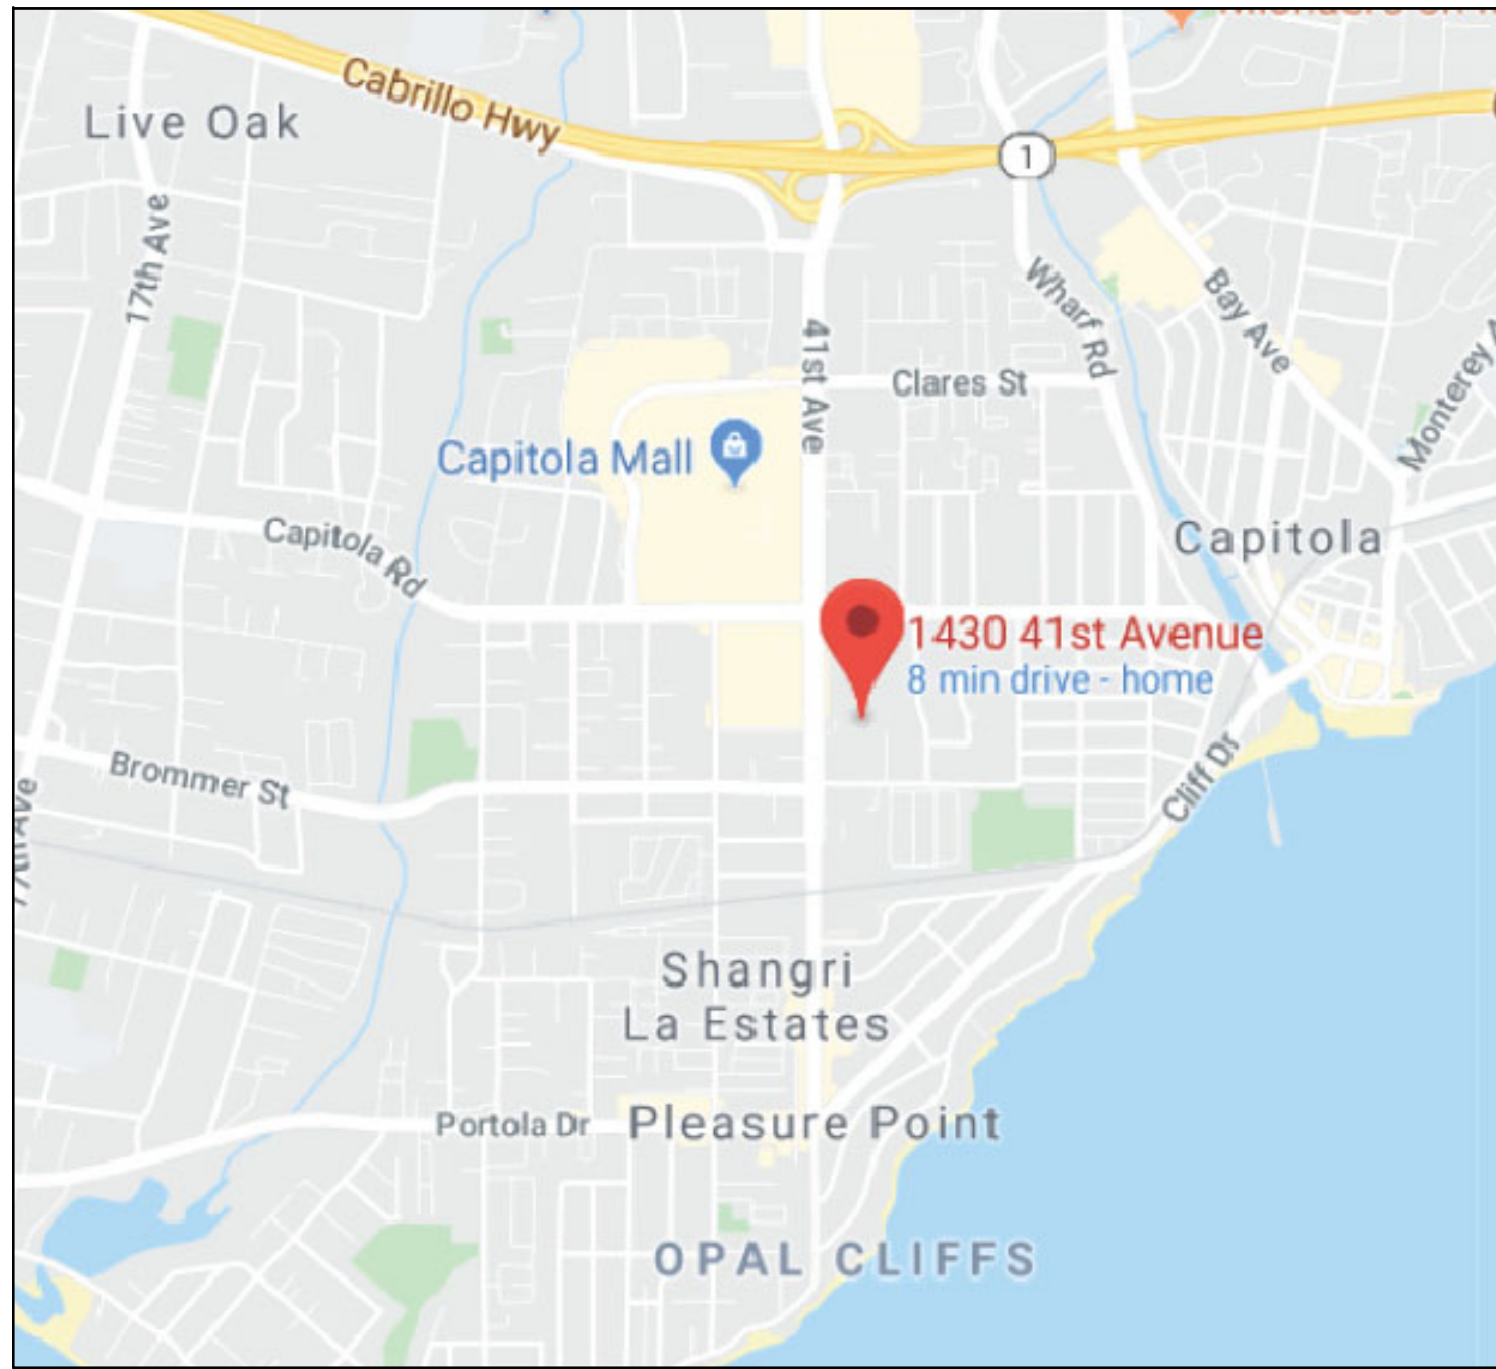


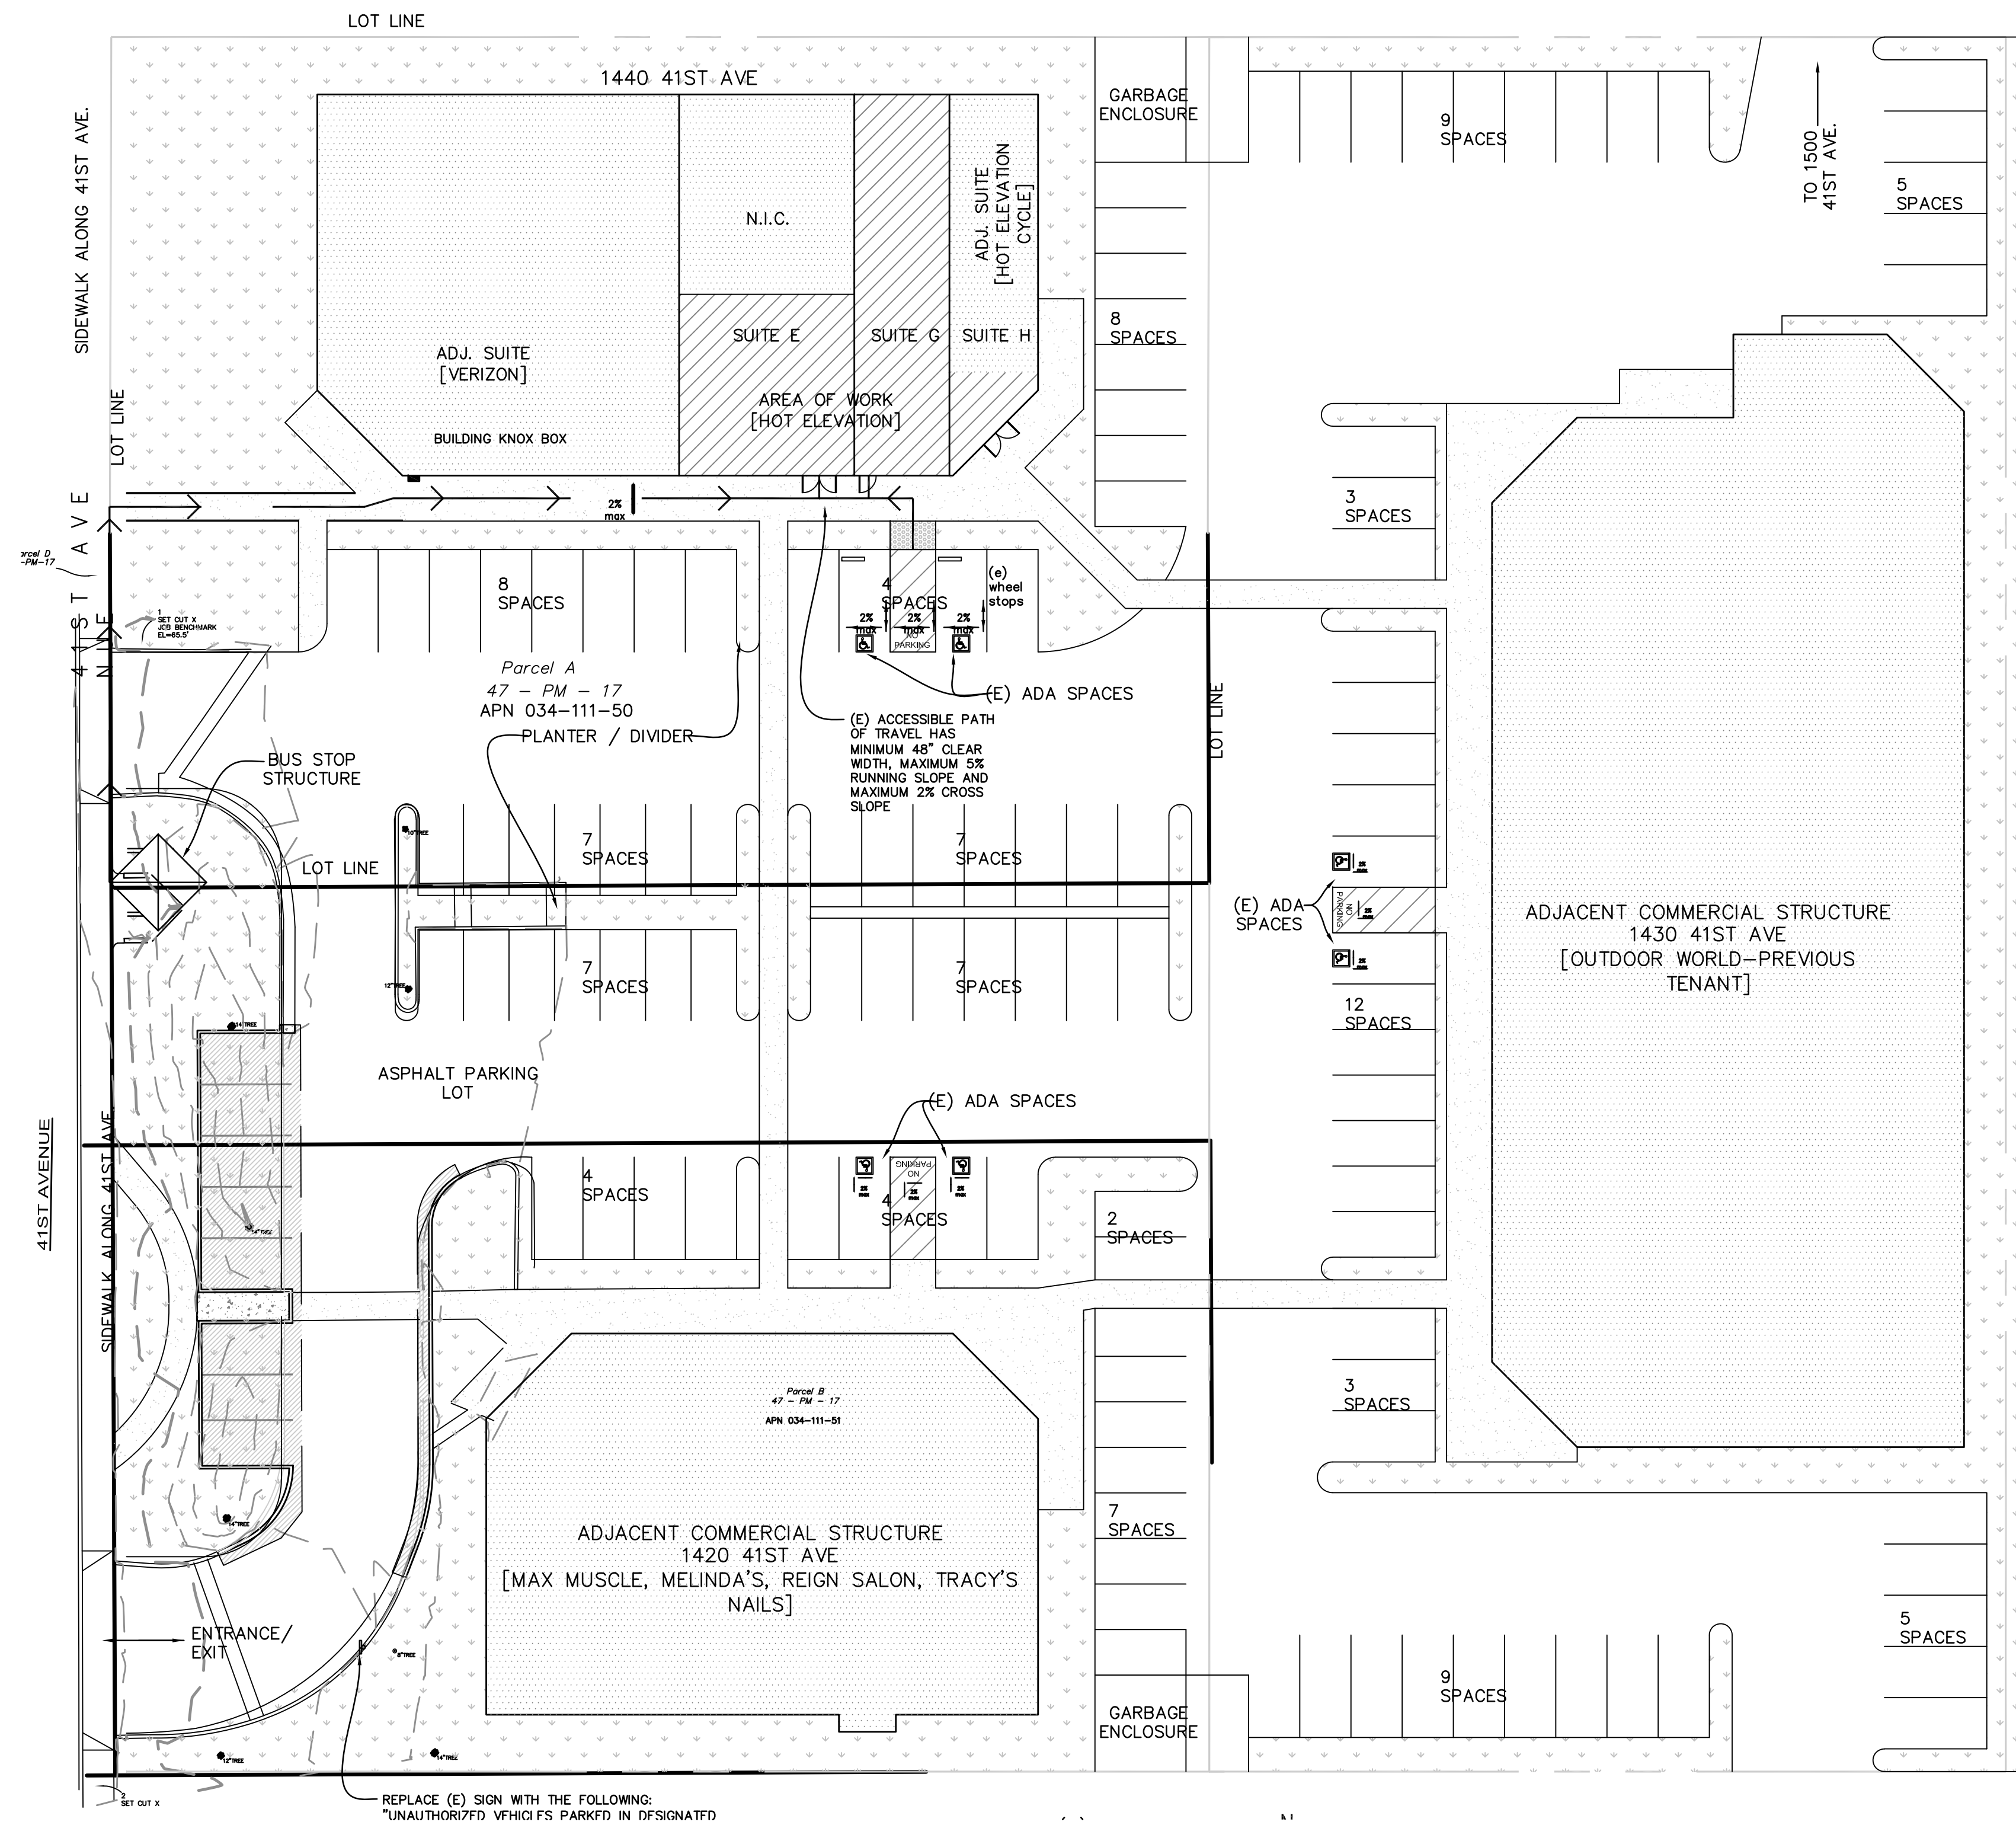

VICINITY MAP
NOT TO SCALE (GOOGLE MAPS®)

RAMSEY
CIVIL ENGINEERING INC.

CIVIL ENGINEERING
LAND PLANNING
PROJECT MANAGEMENT
CONSTRUCTION SUPPORT
QSD AND QSP SERVICES

2905 KRISTIE COURT
SANTA CRUZ, CA 95065
TEL (831) 462-2905
www.ramseycivilengineering.com

PROFESSIONAL ENGINEER
DAVID RAMSEY
NO. C73735
CIVIL
1/24/20
DATE
DAVID RAMSEY
RCE# 73735

APN# 034-111-50,51,52
PLAN TYPE
COMMERCIAL
PARKING ADDITION

OVERALL SITE PARKING PLAN
4-STAR PLAZA
1430 41ST AVENUE, CAPITOLA, CA 95010

NUMBER	BY	DESCRIPTION	DATE

DRAWN BY:	DMR
DESIGNED BY:	DMR
DATE:	01/24/20
SCALE:	AS NOTED
PROJECT NO:	19-017
SHEET:	

C1.0

4-STAR PLAZA
1430 41ST AVE. CAPITOLA, CA
ADDITIONAL PARKING PLAN

SHEET NO.	DESCRIPTION
C1.0	OVERALL SITE PARKING PLAN
C2.0	SITE & GRADING PLAN
C3.0	EROSION CONTROL PLAN & DETAILS

