
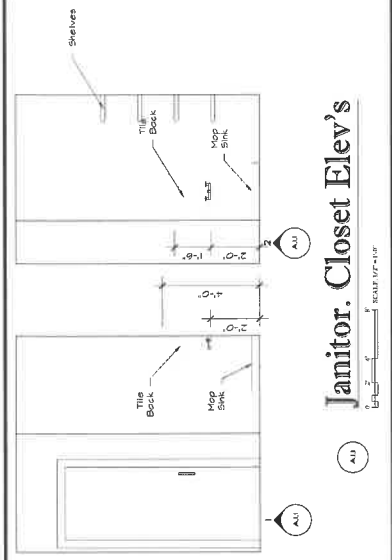


| Revision | Description |
|----------|-------------|
| 1 | |
| 2 | |
| 3 | |

Michael Barnett Architect, P.C.
 ARCHITECTS PLANNERS
 10000 W. CENTENNIAL BLVD. SUITE 100
 NASHVILLE, TN 37241 (615) 835-4444
 F:\01 - ARCHITECTURE\01 - 10000 W. CENTENNIAL BLVD. SUITE 100

A New Building for
The Nations Office Building
 6117 & 6119 Centennial Blvd.
 Nashville, Tennessee

Sheet No.:
 Checked By: MBM
 Date: 05/07
 Title: Plot Coordination
 A.1.1

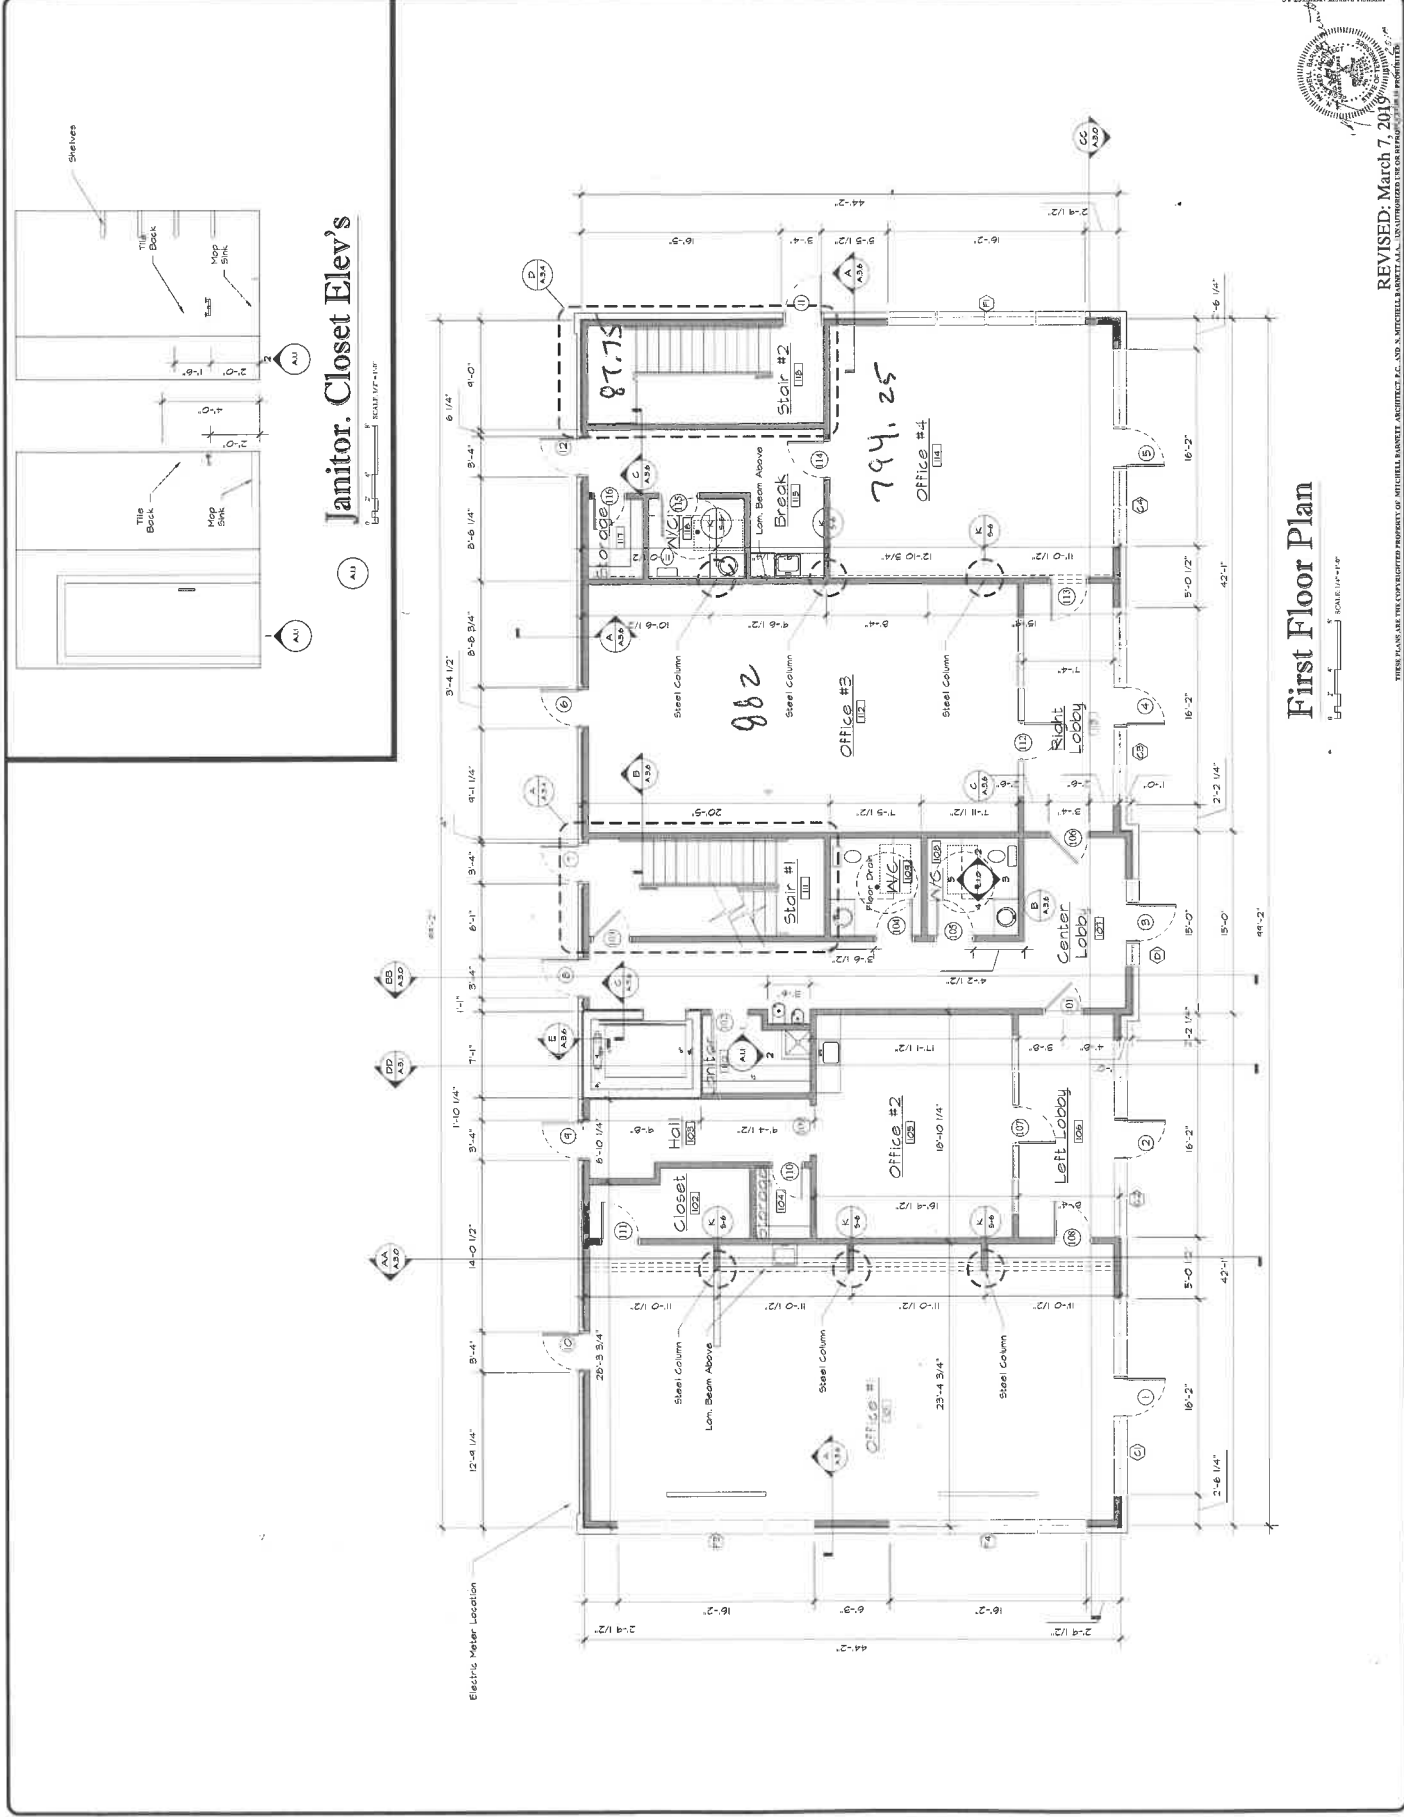

First Floor Plan
 SCALE: 1/4" = 1'-0"

REVISED: March 7, 2019
 THESE PLANS ARE THE UNREGISTERED PROPERTY OF MICHELLE BARNETT ARCHITECTS, P.C. AND A MICHELLE BARNETT, P.C. DOCUMENT IS TO BE USED ONLY FOR THE PROJECT AND SITE SPECIFIC TO WHICH IT IS ISSUED.