




DRAWN BY: XXX 10/2025 1:28:25 PM

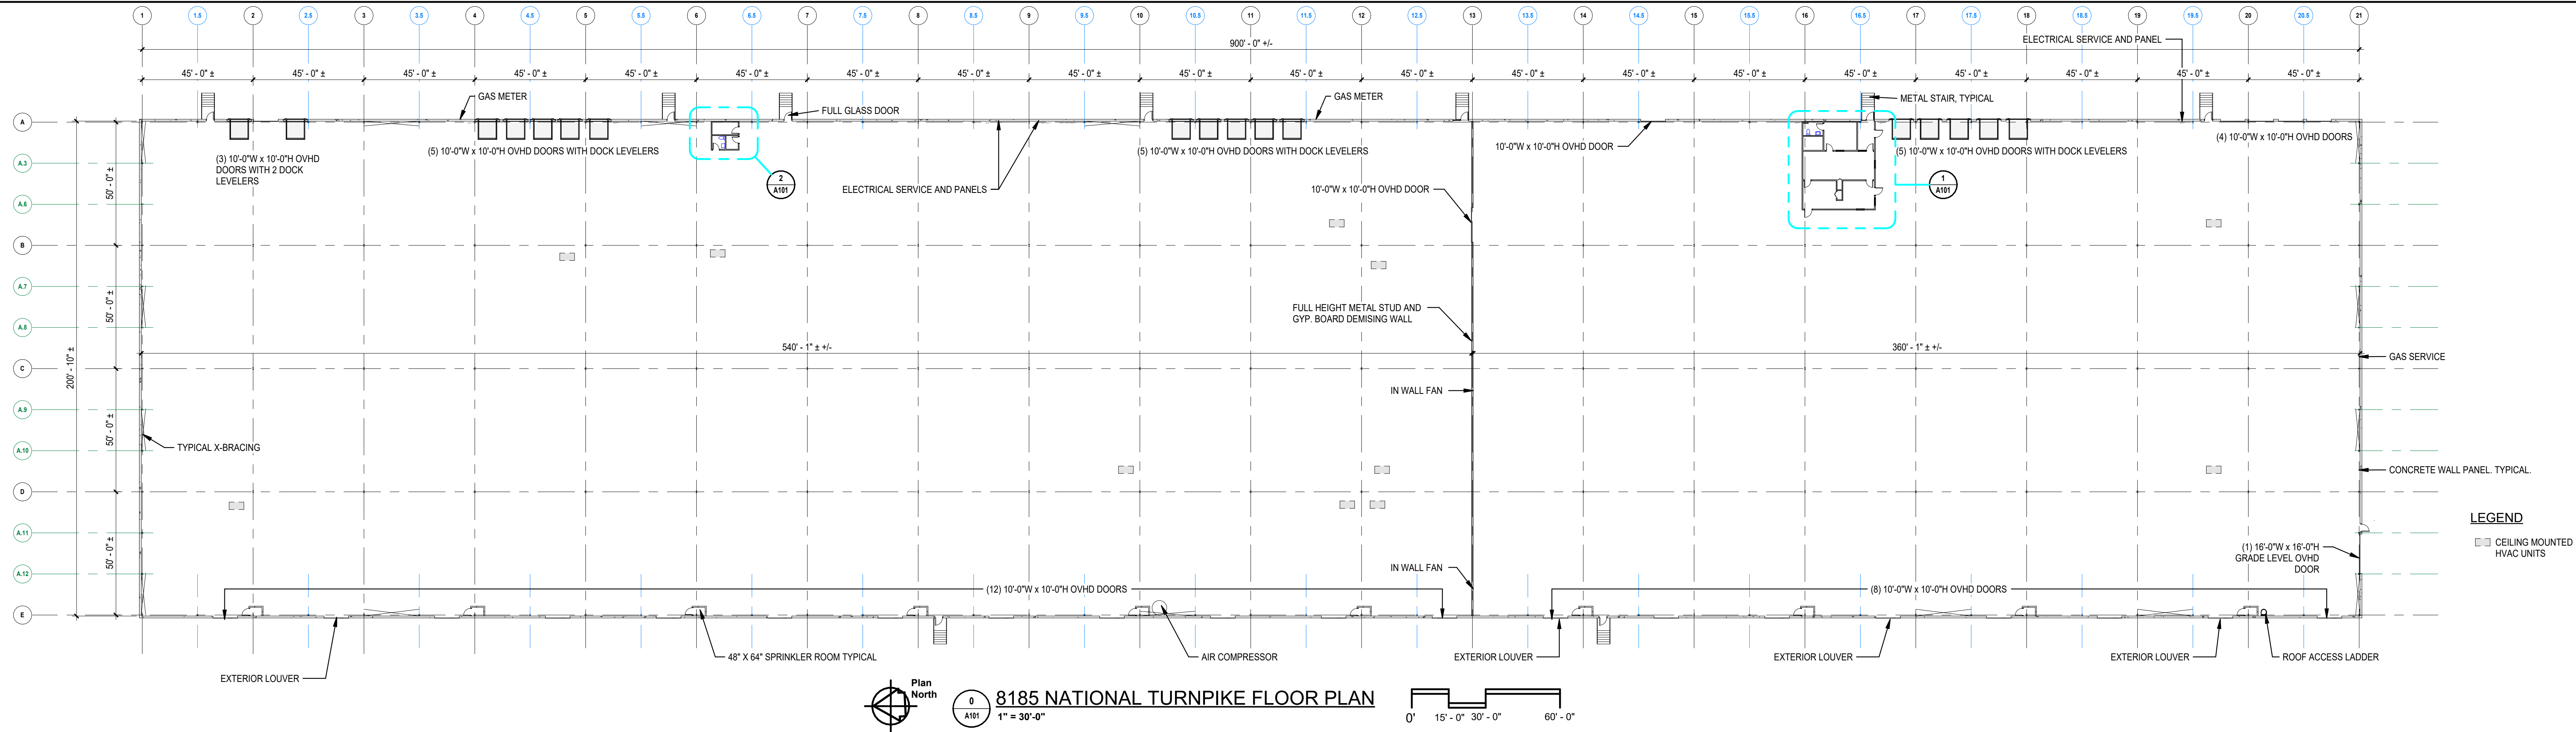

8185 NATIONAL TURNPIKE FLOOR PLAN
1" = 30'-0"

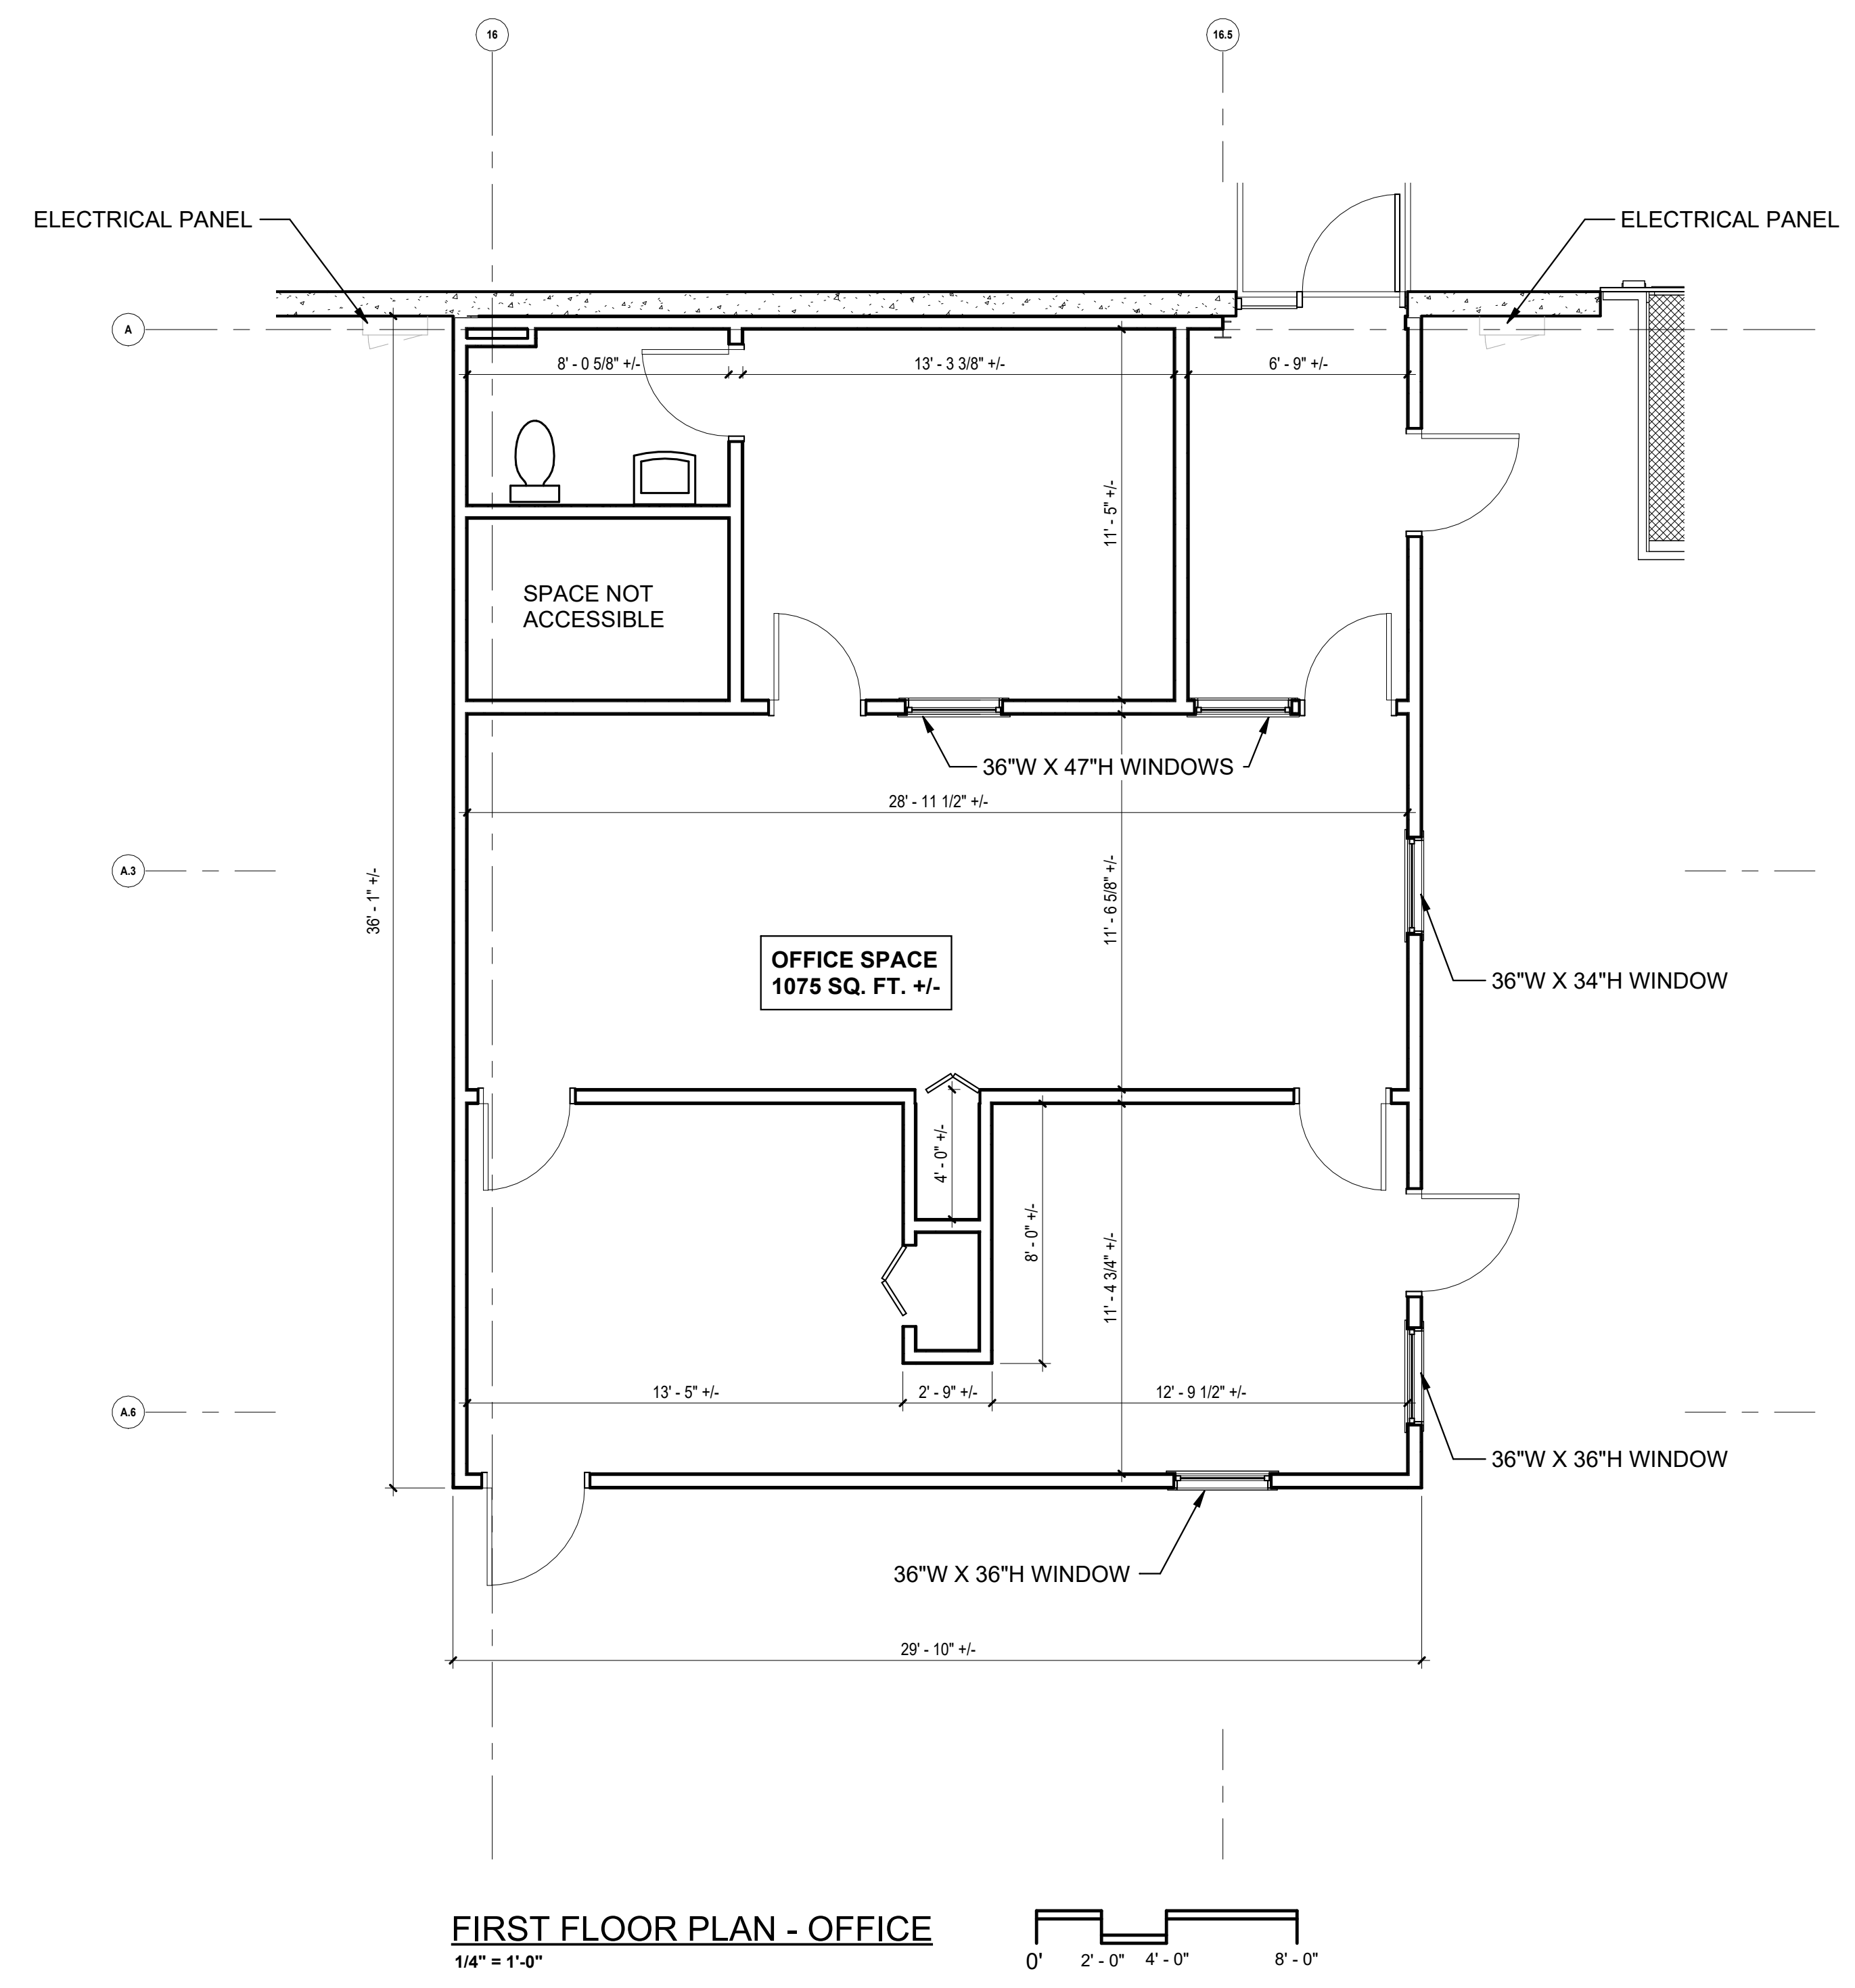

FIRST FLOOR PLAN - OFFICE
1/4" = 1'-0"

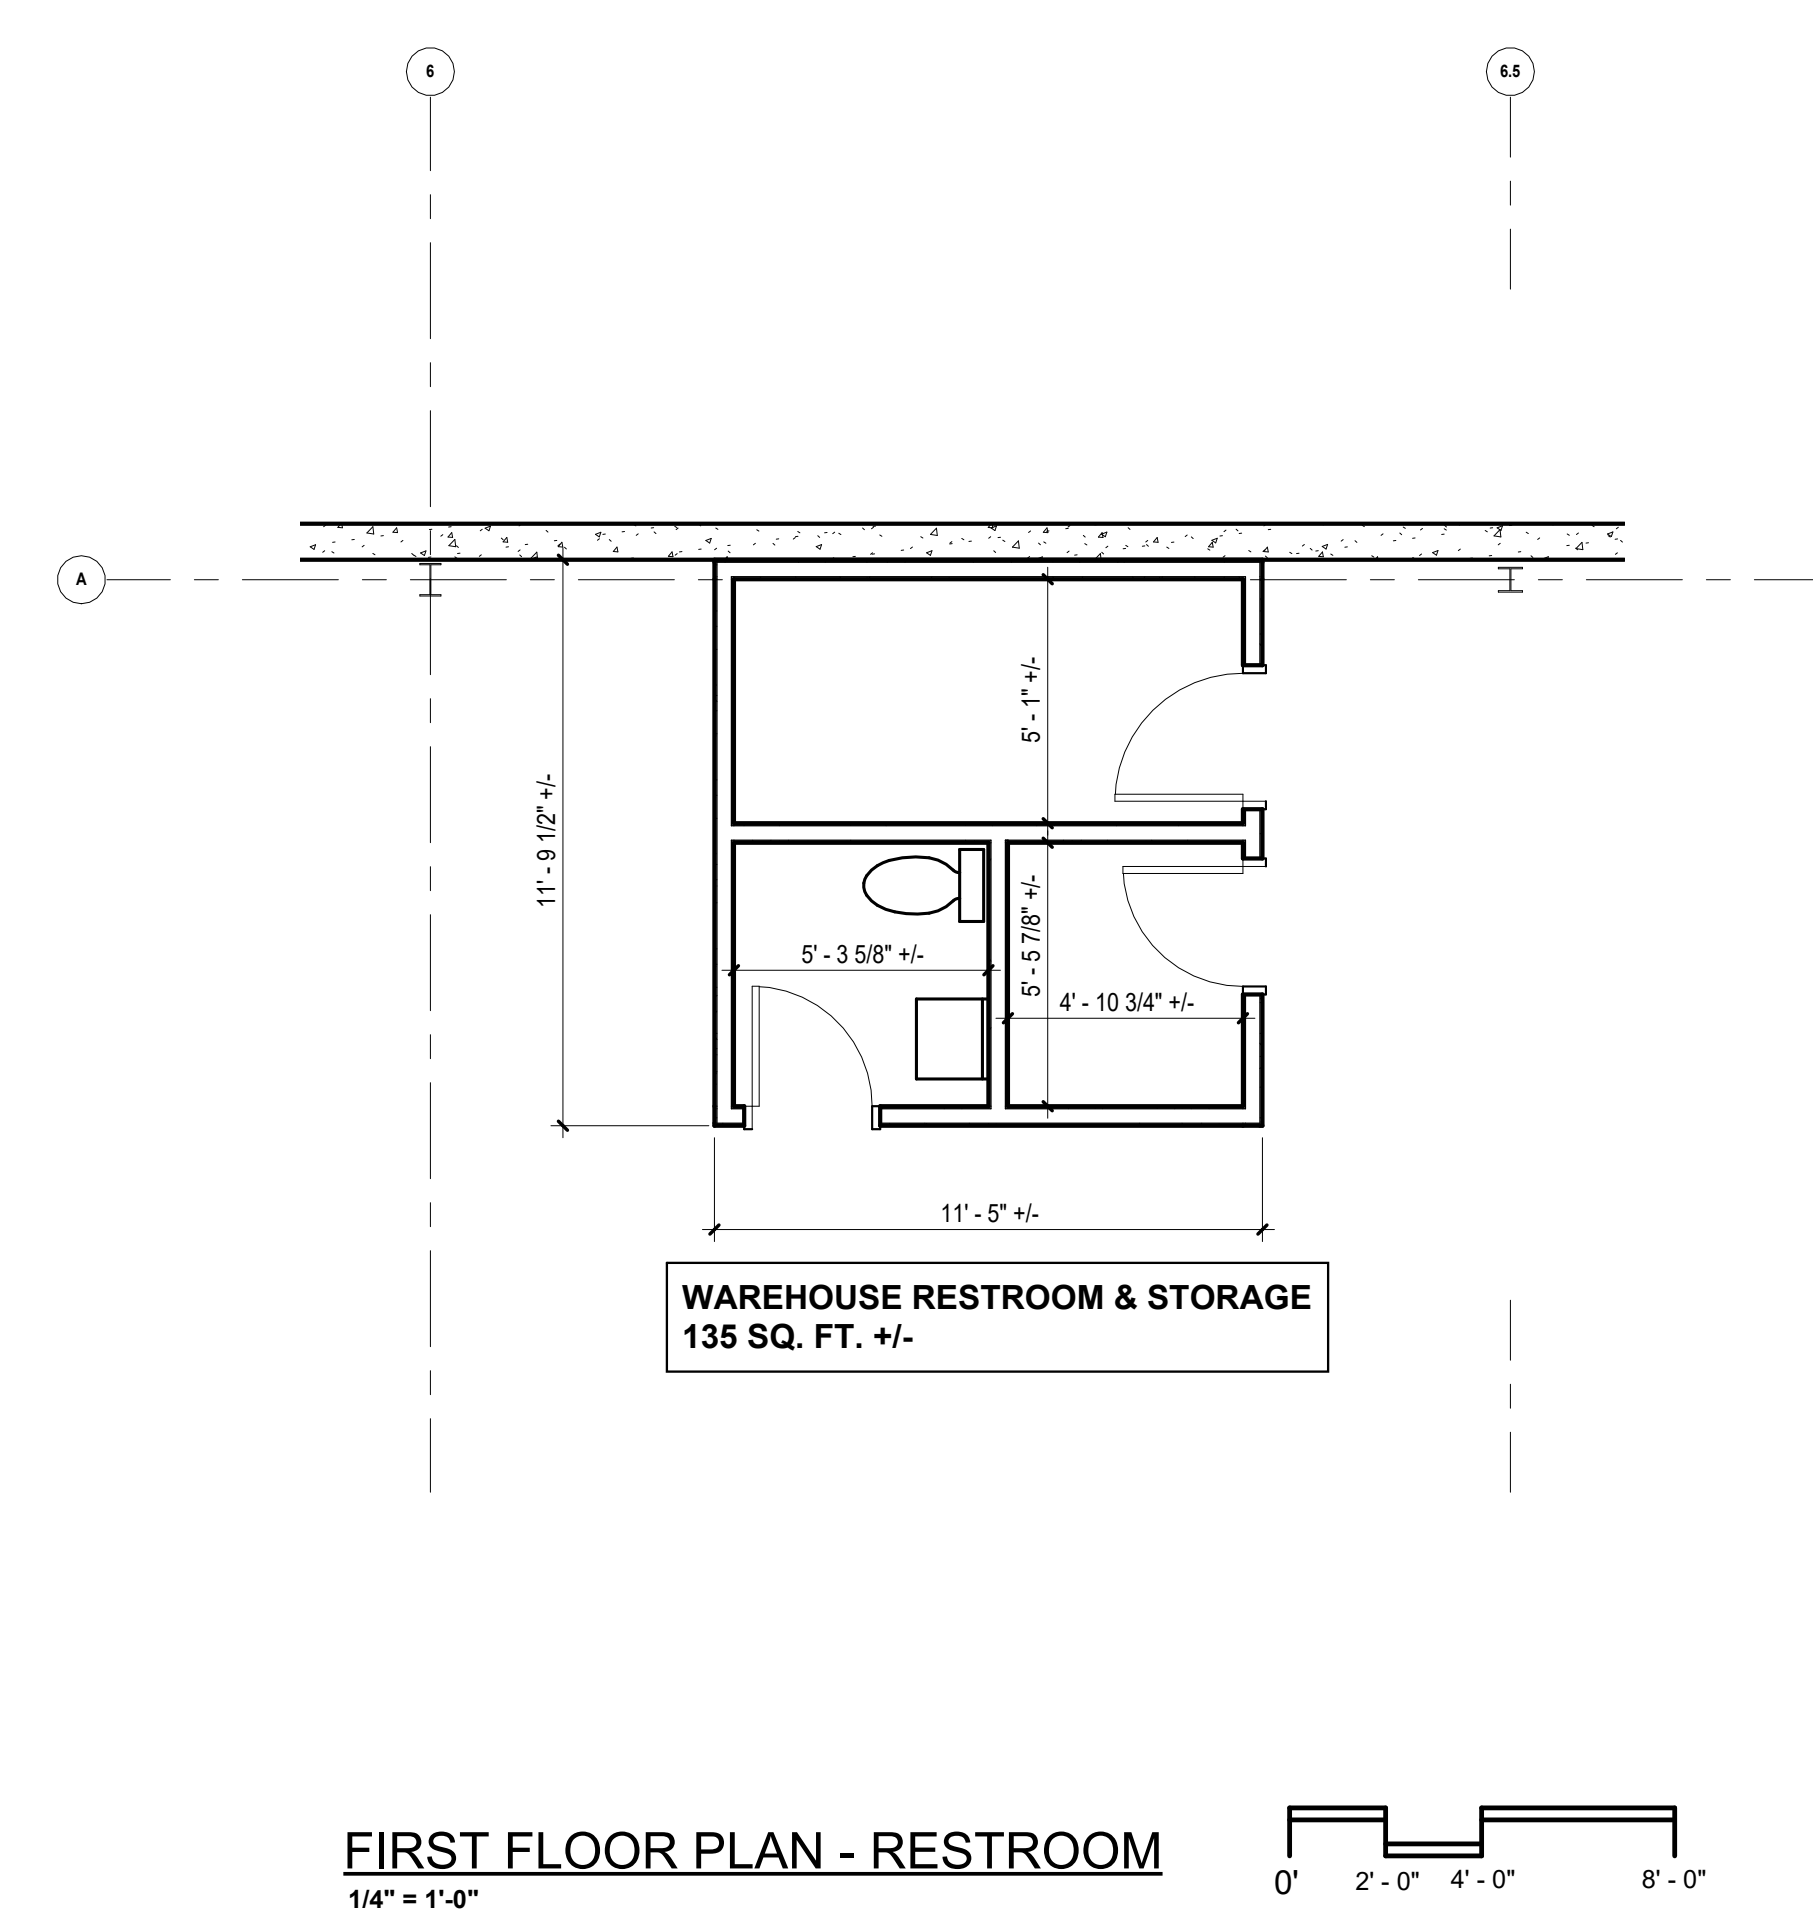

FIRST FLOOR PLAN - RESTROOM
1/4" = 1'-0"

SHEET TITLE
OVERALL FIRST FLOOR PLAN

OWNER
EQT Exeter

PROJECT TITLE
8185 National Turnpike

ISSUED FOR

DATE

SHEET NUMBER
A101
24-235-000

DATE
JANUARY 02, 2025

8185 National Turnpike
Louisville, Kentucky 40214

PRELIMINARY
NOT FOR CONSTRUCTION

TowerPinkster
Architecture · Engineering · Interiors
TOWERPINKSTER.COM
© 2024 ALL RIGHTS RESERVED