


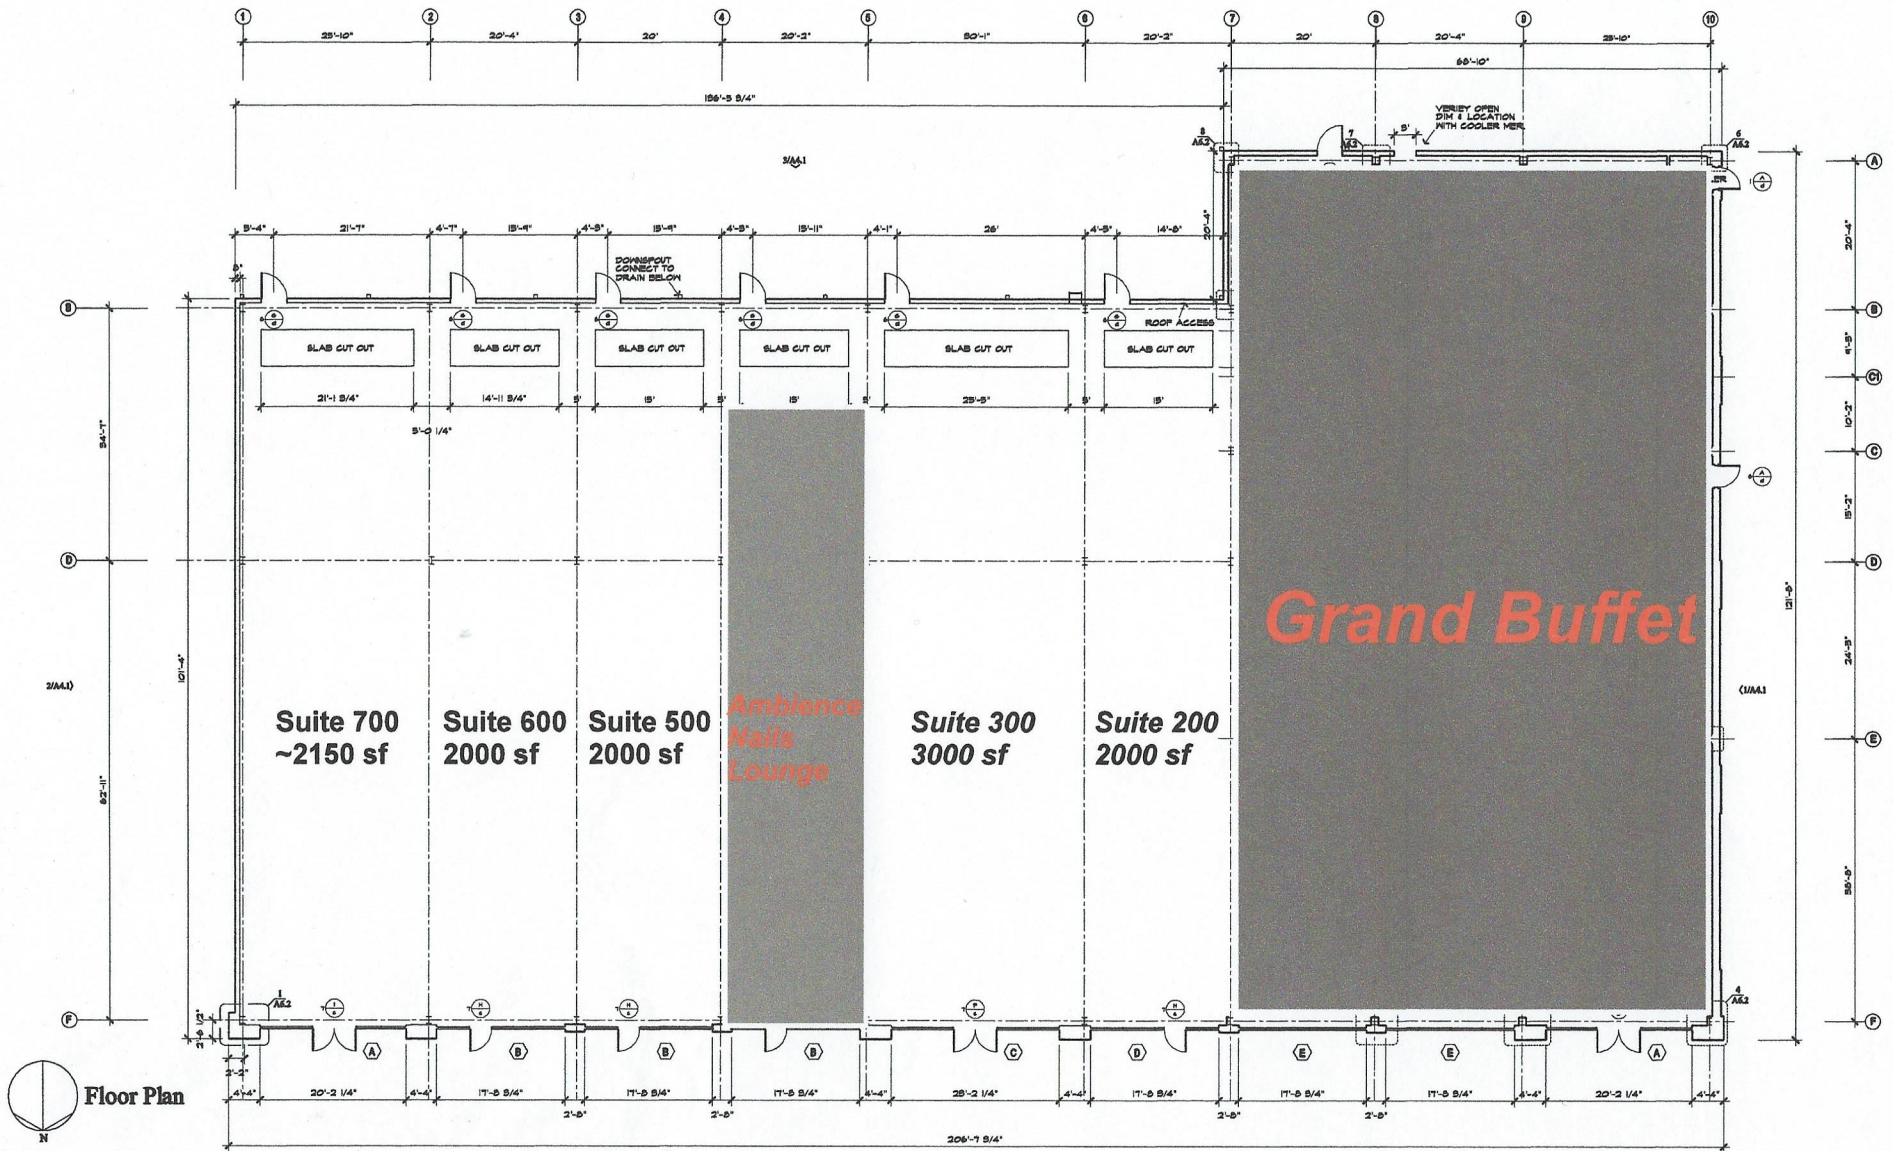

Floor Plan



KING BUFFET RETAIL CENTER DEVELOPMENT
 4020 7th Street, Bay City, Texas 77414

DESIGN: 10-0-01
 SCALE: 1/8" = 1'-0"
 DRAWN: JL
 CHECKED: JL

Composite Floor Plan
Citiscap International Inc.
 6200 Energy Drive, Suite 200, Houston, Texas 77056 (713) 753-3380

A1.2