

WAREHOUSE

PROJECT NUMBER: 25-058

STATUS: SCHEMATIC DESIGN



THESE RENDERINGS ARE FOR ILLUSTRATIVE PURPOSES ONLY AND ARE NOT MEANT TO BE AN EXACT DEPICTION OF THE RENDITION SHOWN. ANY RELIANCE ON THESE RENDERINGS SHALL BE AT THE USER'S SOLE RISK. ALLIANCE CONSTRUCTION & DESIGN, INC. IS NOT RESPONSIBLE FOR ANY RELIANCE OR MISUSE OF THESE RENDERINGS AND/OR DAMAGES, CLAIMS, LOSSES OR LIABILITY THAT MAY RESULT.

CONCEPTUAL SHEET INDEX

SHEET #	SHEET NAME
AC00	TITLE SHEET
AC01	CONCEPTUAL SITE PLAN
AC02	CONCEPTUAL PLAN
AC03	CONCEPTUAL ELEVATIONS
AC04	CONCEPTUAL SECTION



ALLIANCEBUILDS.COM
PHONE: (920)-336-3400 | FAX: (920)-336-3401
1050 BROADWAY ST., WRIGHTSTOWN, WI 54180

WAREHOUSE

ASHE
DEVELOPMENT LLC


PROJECT: 25-058
SHEET ISSUE DATE: 03/06/2025

STATUS:
SCHEMATIC DESIGN

**NOT FOR
CONSTRUCTION**


TITLE SHEET


AC00

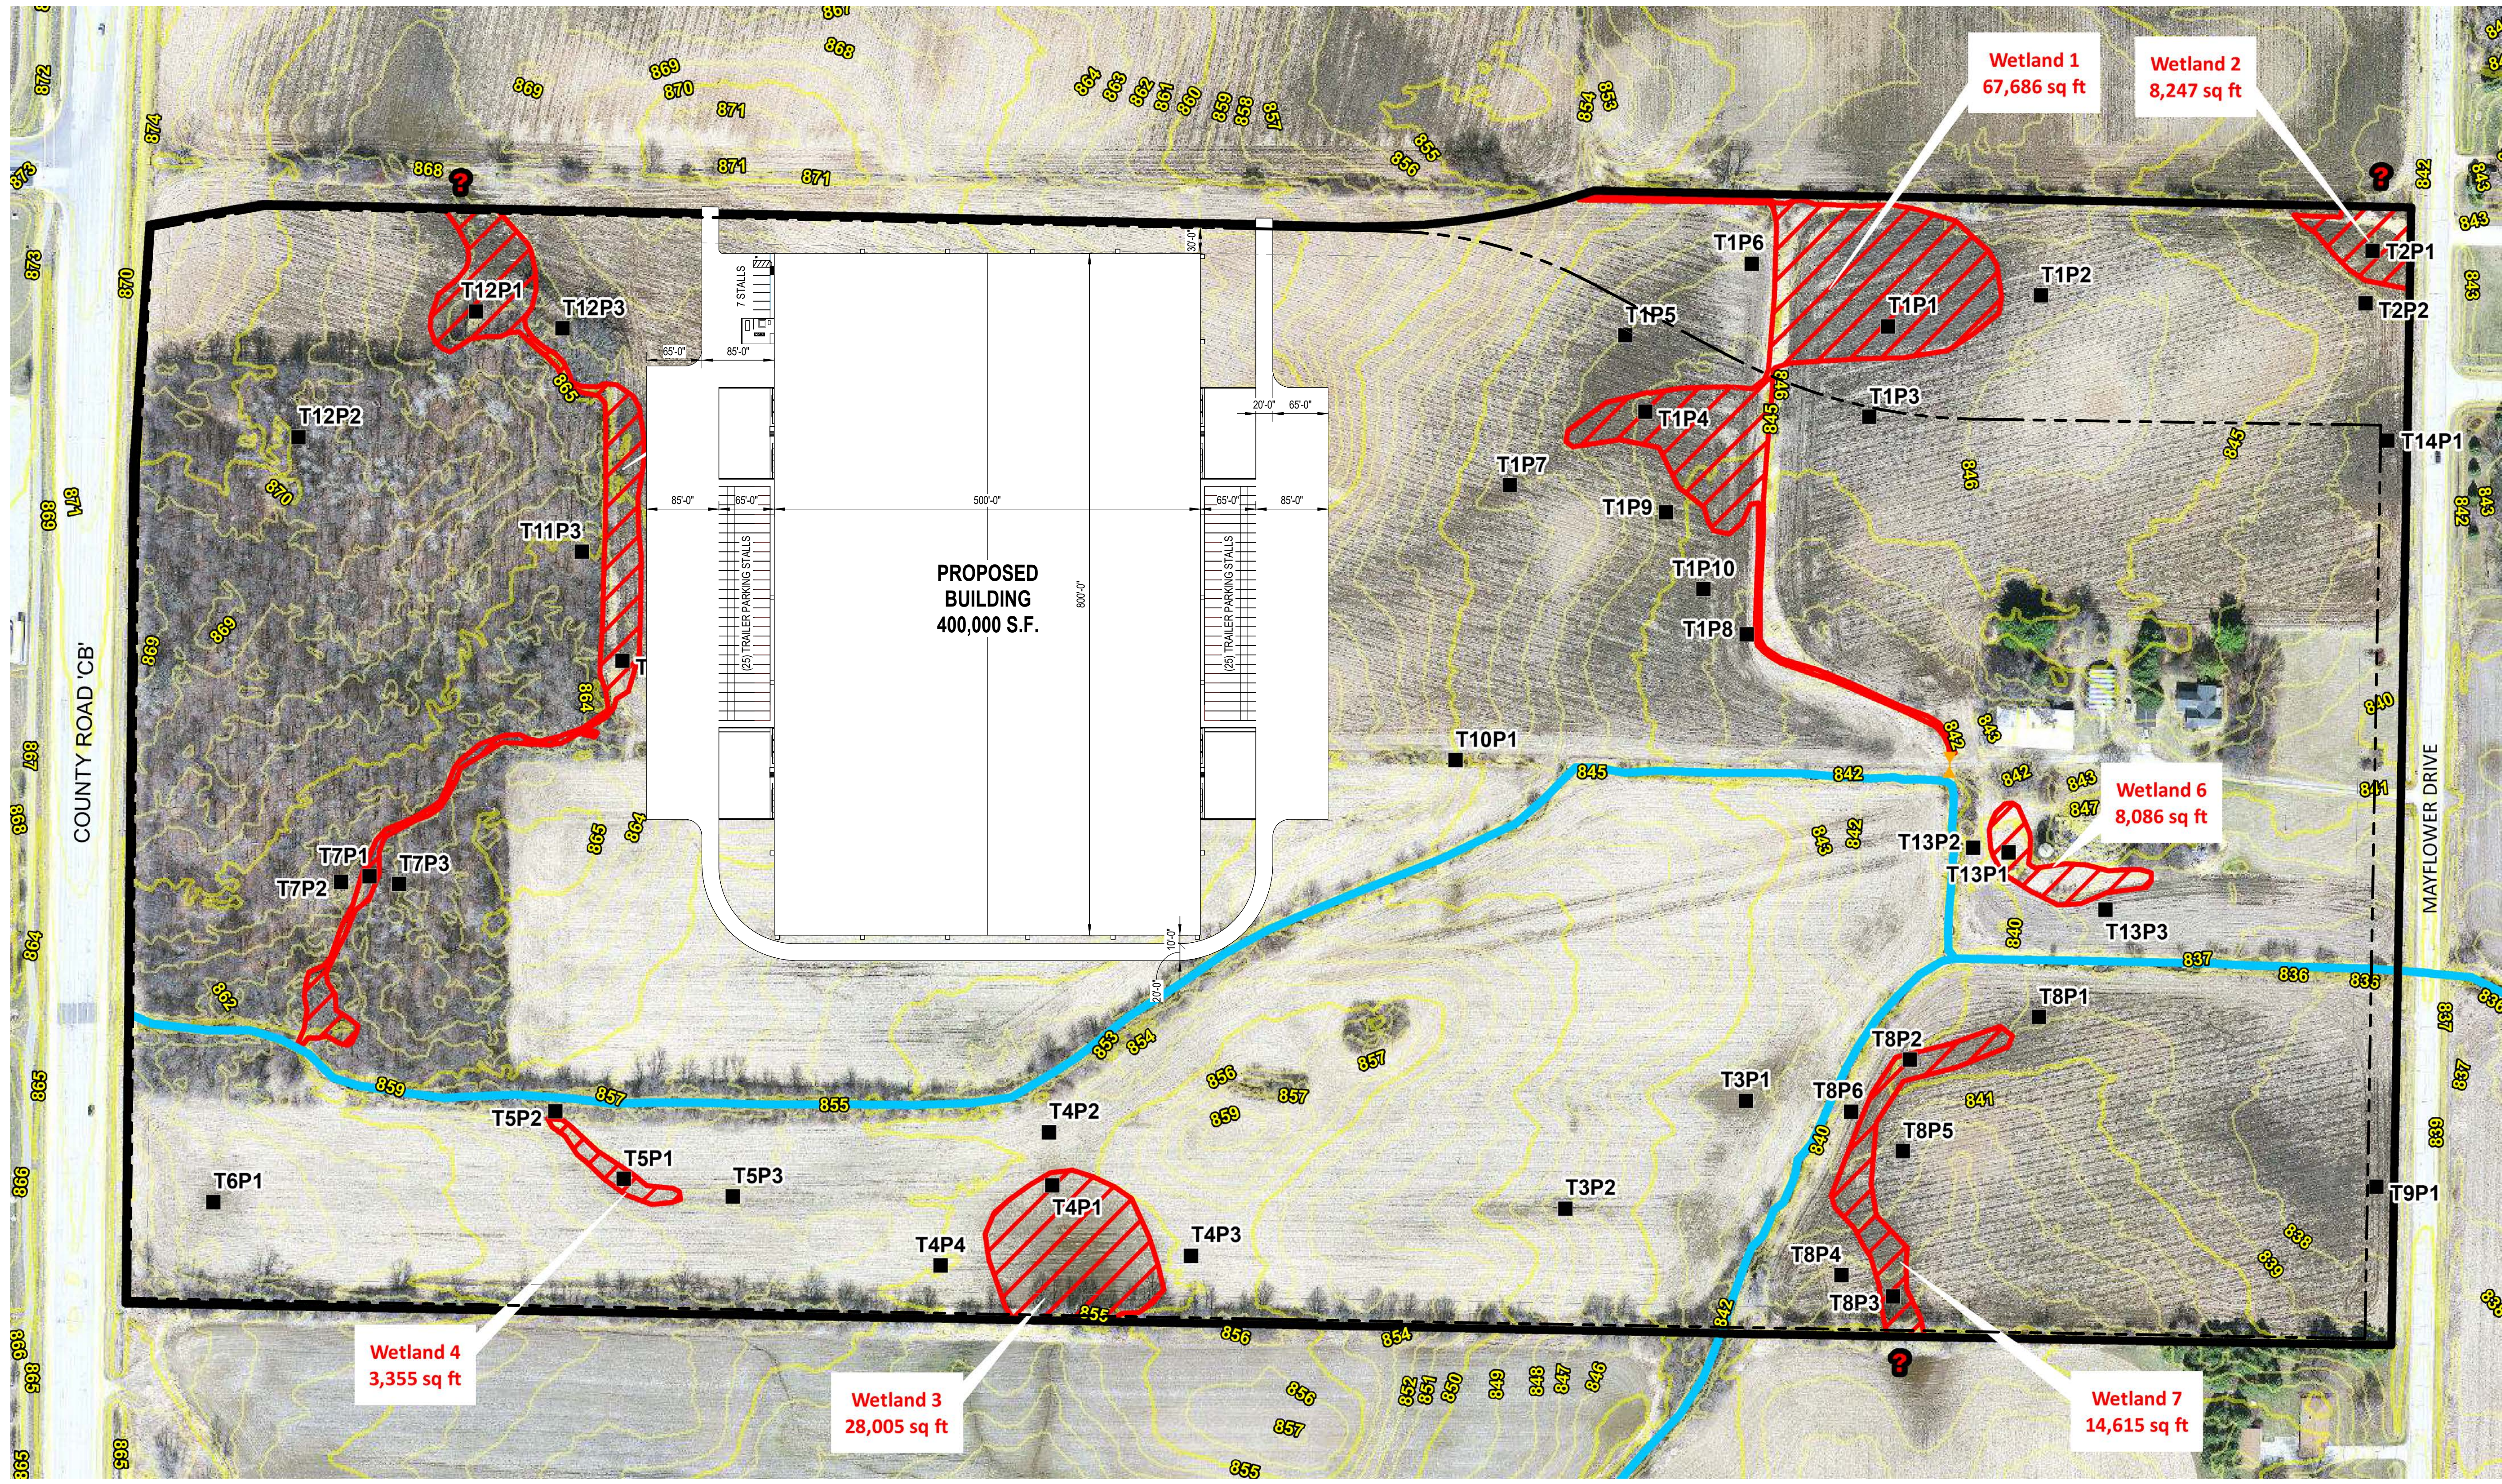

THESE RENDERINGS ARE FOR ILLUSTRATIVE PURPOSES ONLY AND ARE NOT MEANT TO BE AN EXACT DEPICTION OF THE RENDITION SHOWN. ANY RELIANCE ON THESE RENDERINGS SHALL BE AT THE USER'S SOLE RISK. ALLIANCE CONSTRUCTION & DESIGN, INC. IS NOT RESPONSIBLE FOR ANY RELIANCE OR MISUSE OF THESE RENDERINGS OR/AND DAMAGES, CLAIMS, LOSSES OR LIABILITY THAT MAY RESULT.

1 SITE PLAN
1" = 100'-0"

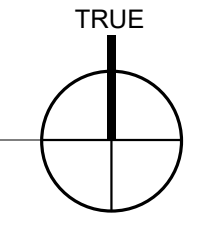

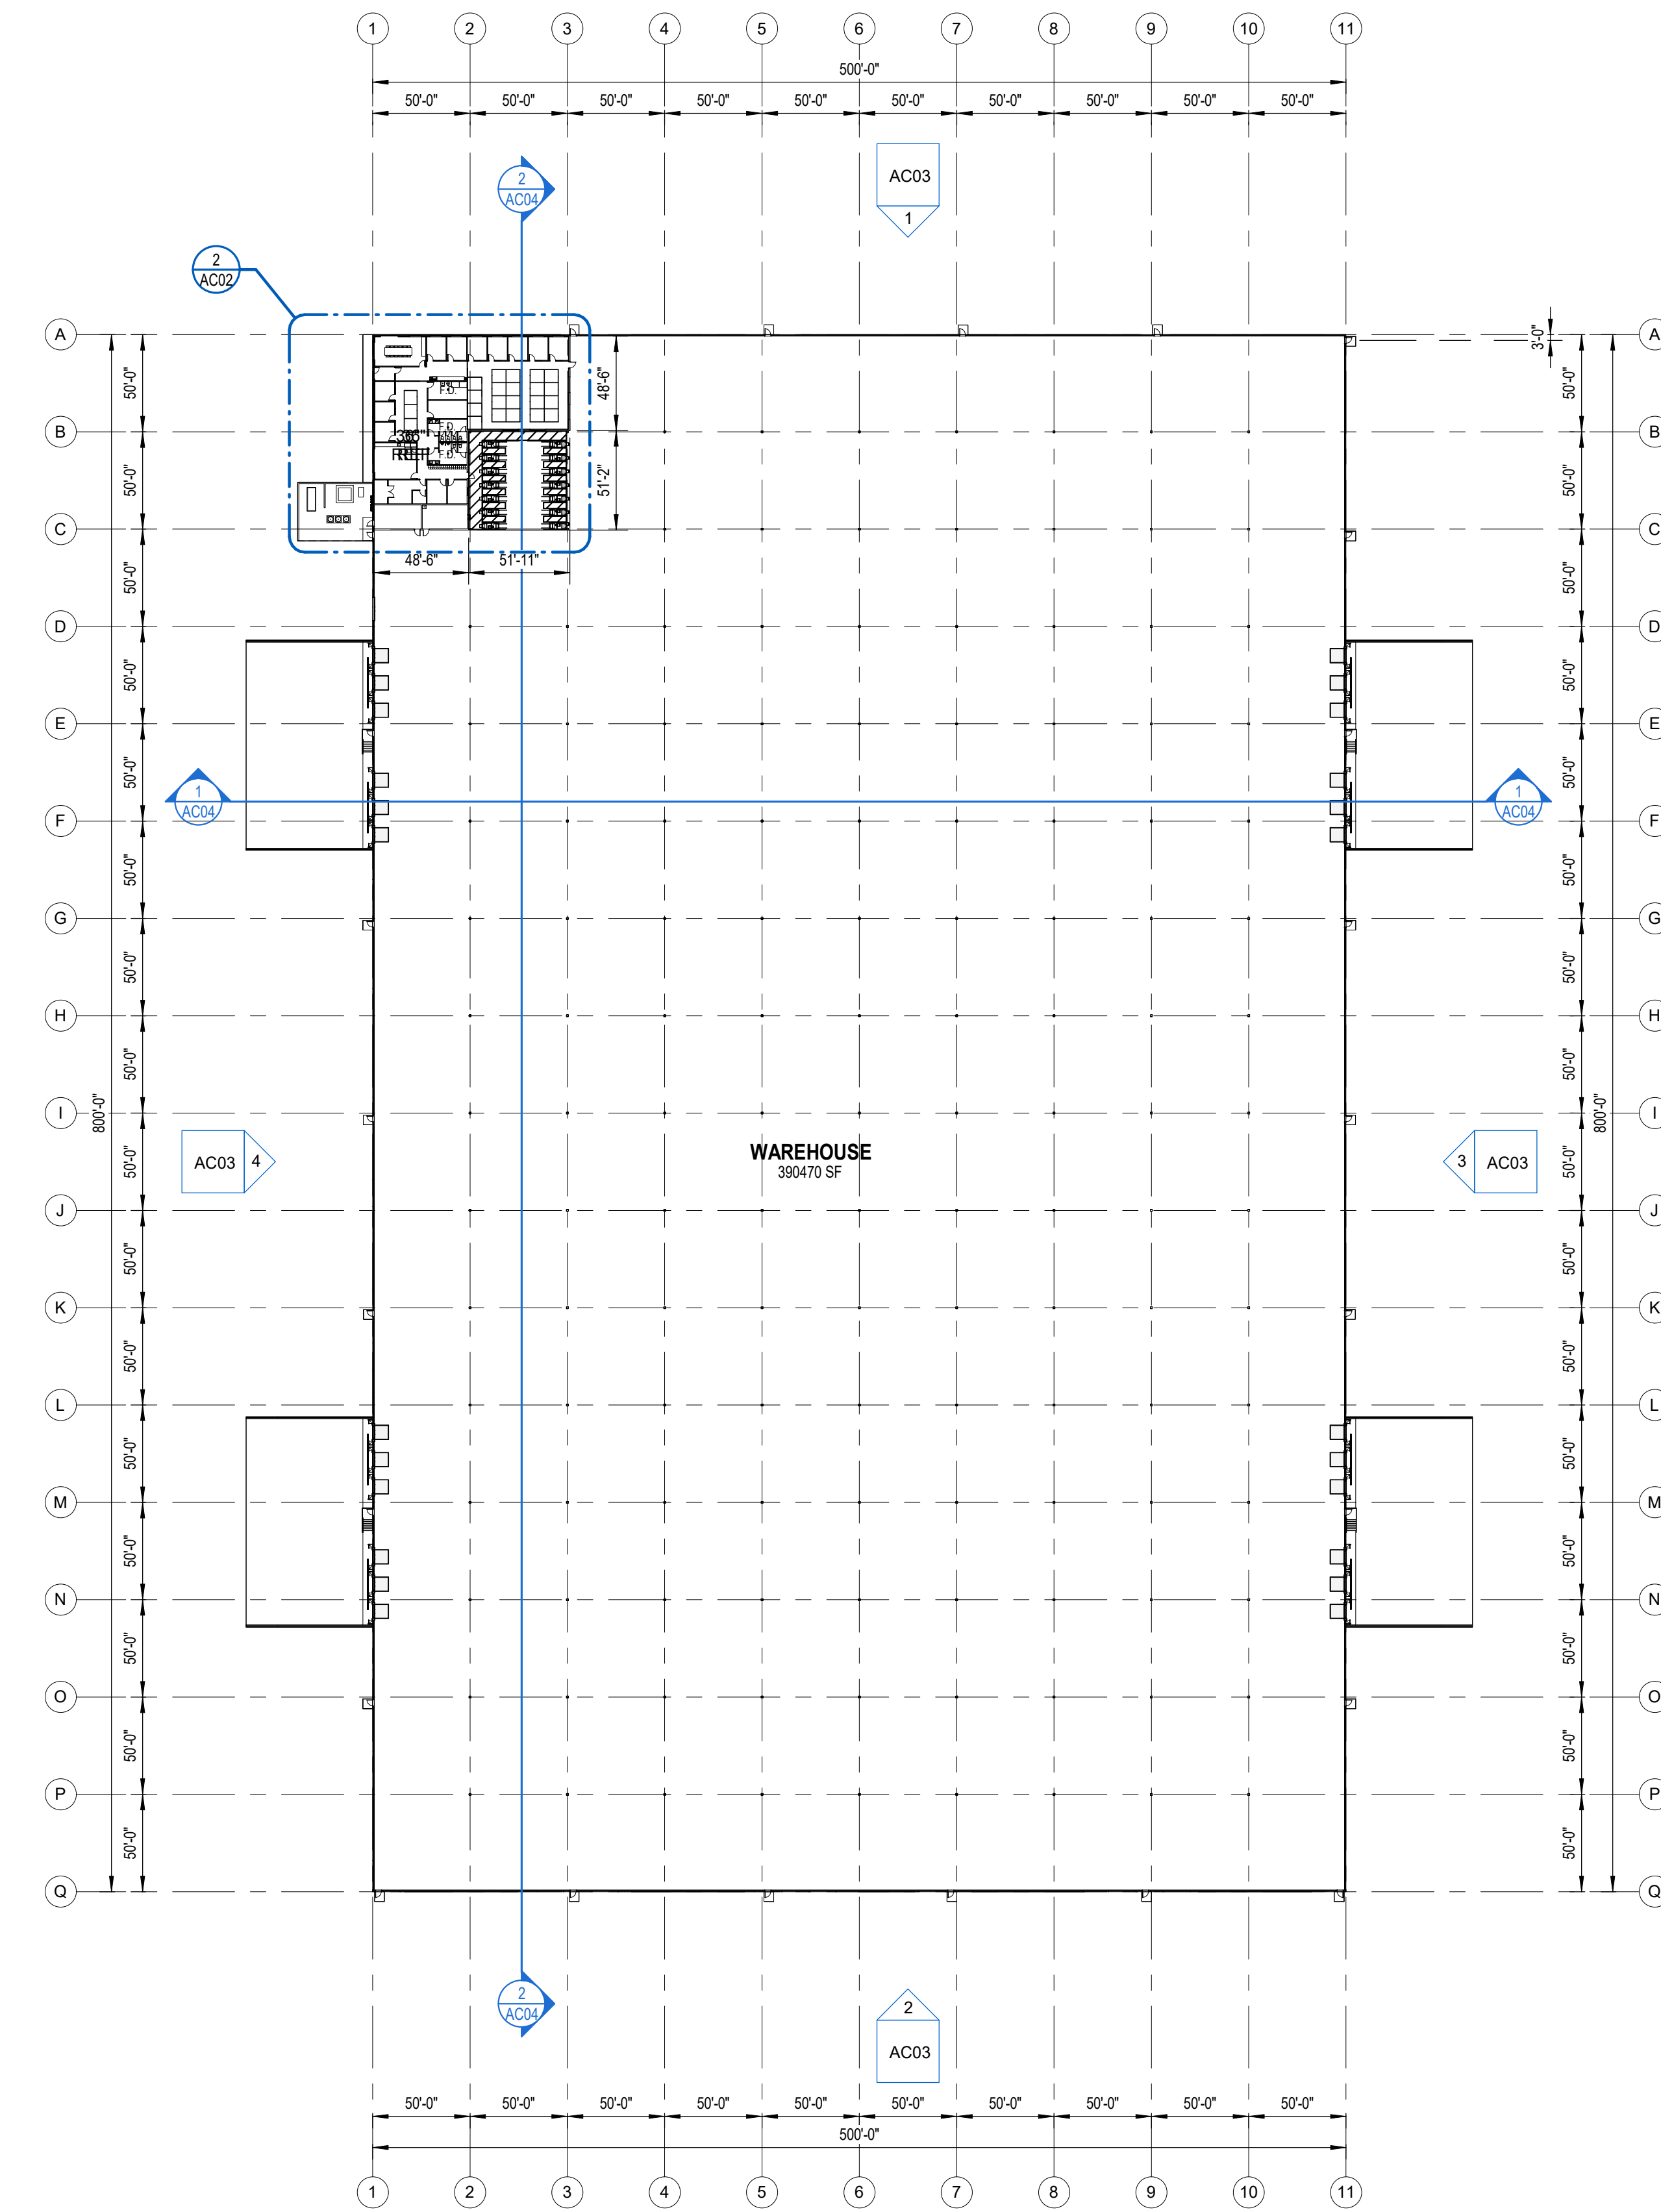

2 ENLARGED FLOOR PLAN
1/8" = 1'-0"

1 CONCEPTUAL FLOOR PLAN
1/64" = 1'-0"

THESE RENDERINGS ARE FOR ILLUSTRATIVE PURPOSES ONLY AND ARE NOT MEANT TO BE AN EXACT DEPICTION OF THE RENDITION SHOWN. ANY RELIANCE ON THESE RENDERINGS SHALL BE AT THE USER'S SOLE RISK. ALLIANCE CONSTRUCTION & DESIGN, INC. IS NOT RESPONSIBLE FOR ANY RELIANCE OR MISUSE OF THESE RENDERINGS AND/OR DAMAGES, CLAIMS, LOSSES OR LIABILITY THAT MAY RESULT.



ALLIANCEBUILDS.COM
PHONE: (920)-336-3400 | FAX: (920)-336-3401
1050 BROADWAY ST., WRIGHTSTOWN, WI 54180

WAREHOUSE







PROJECT: 25-058
SHEET ISSUE DATE: 03/06/2025

STATUS:
SCHEMATIC DESIGN


CONCEPTUAL PLAN

NOT FOR CONSTRUCTION


AC02

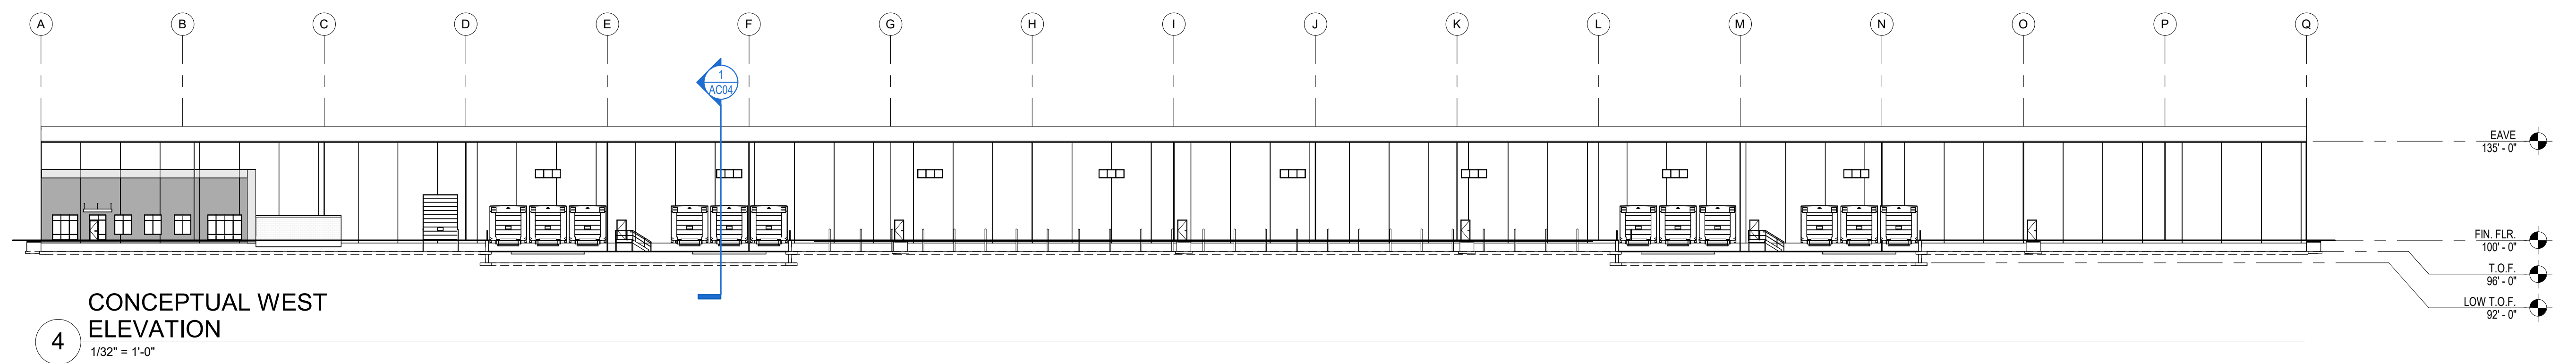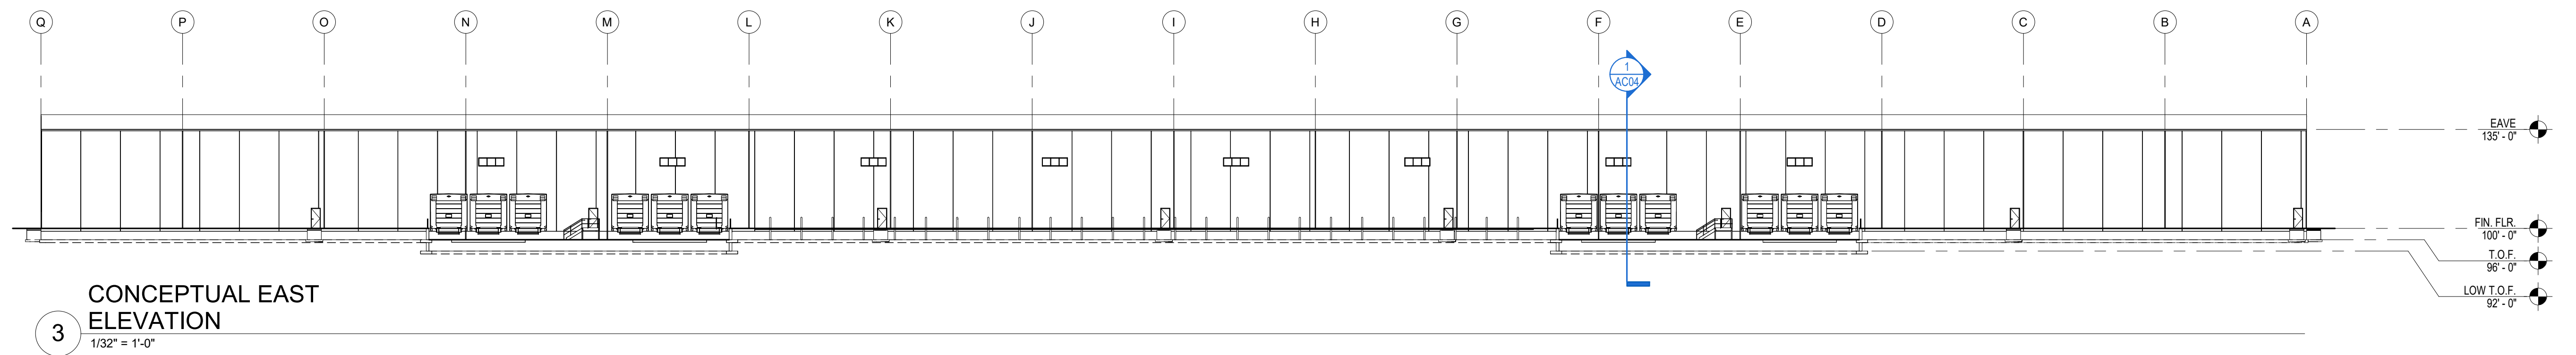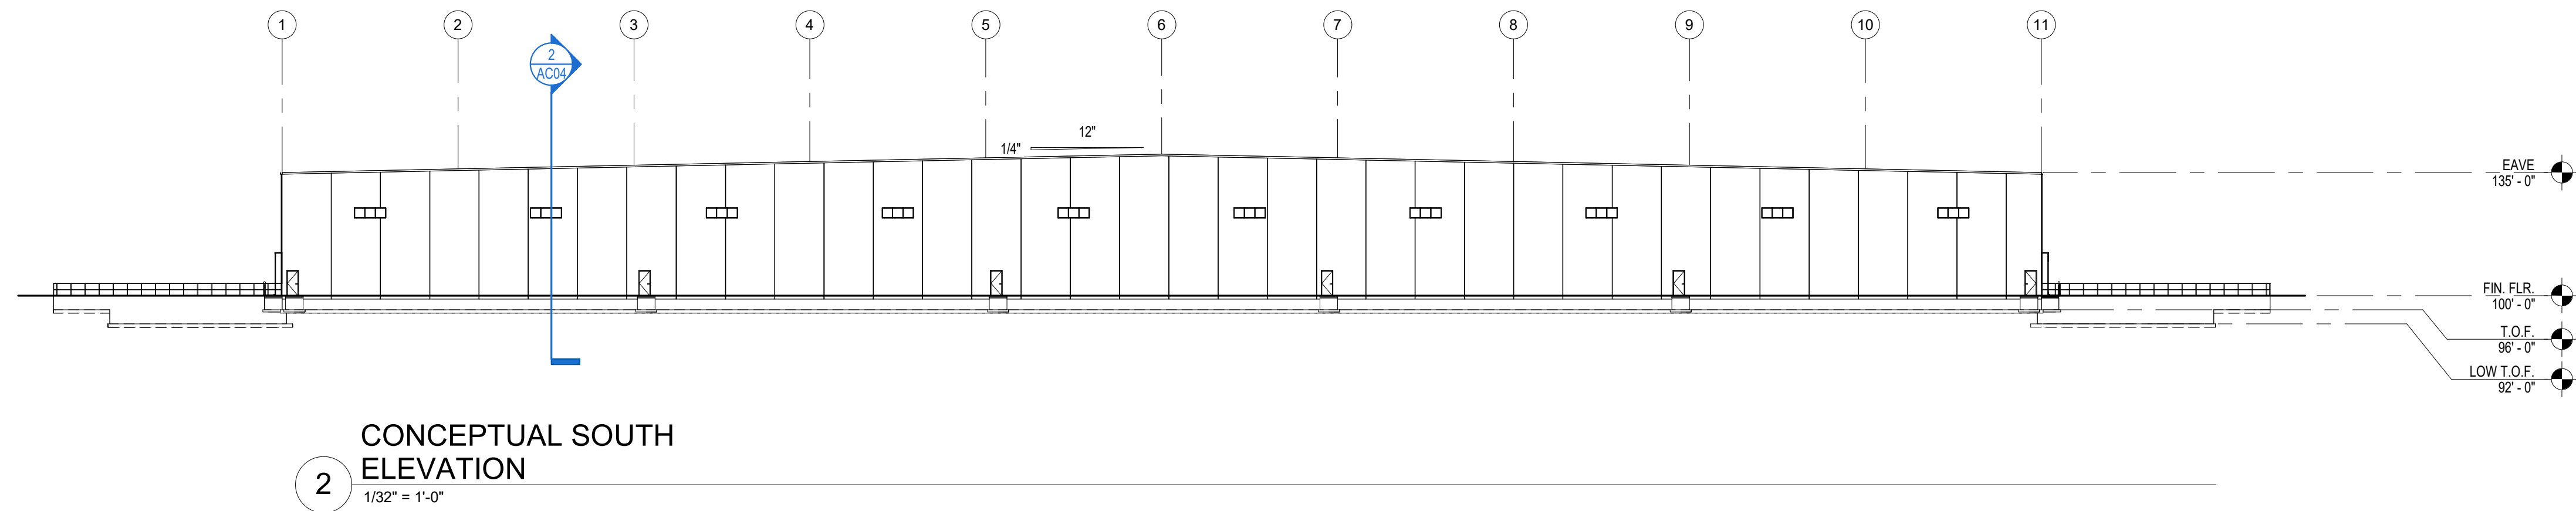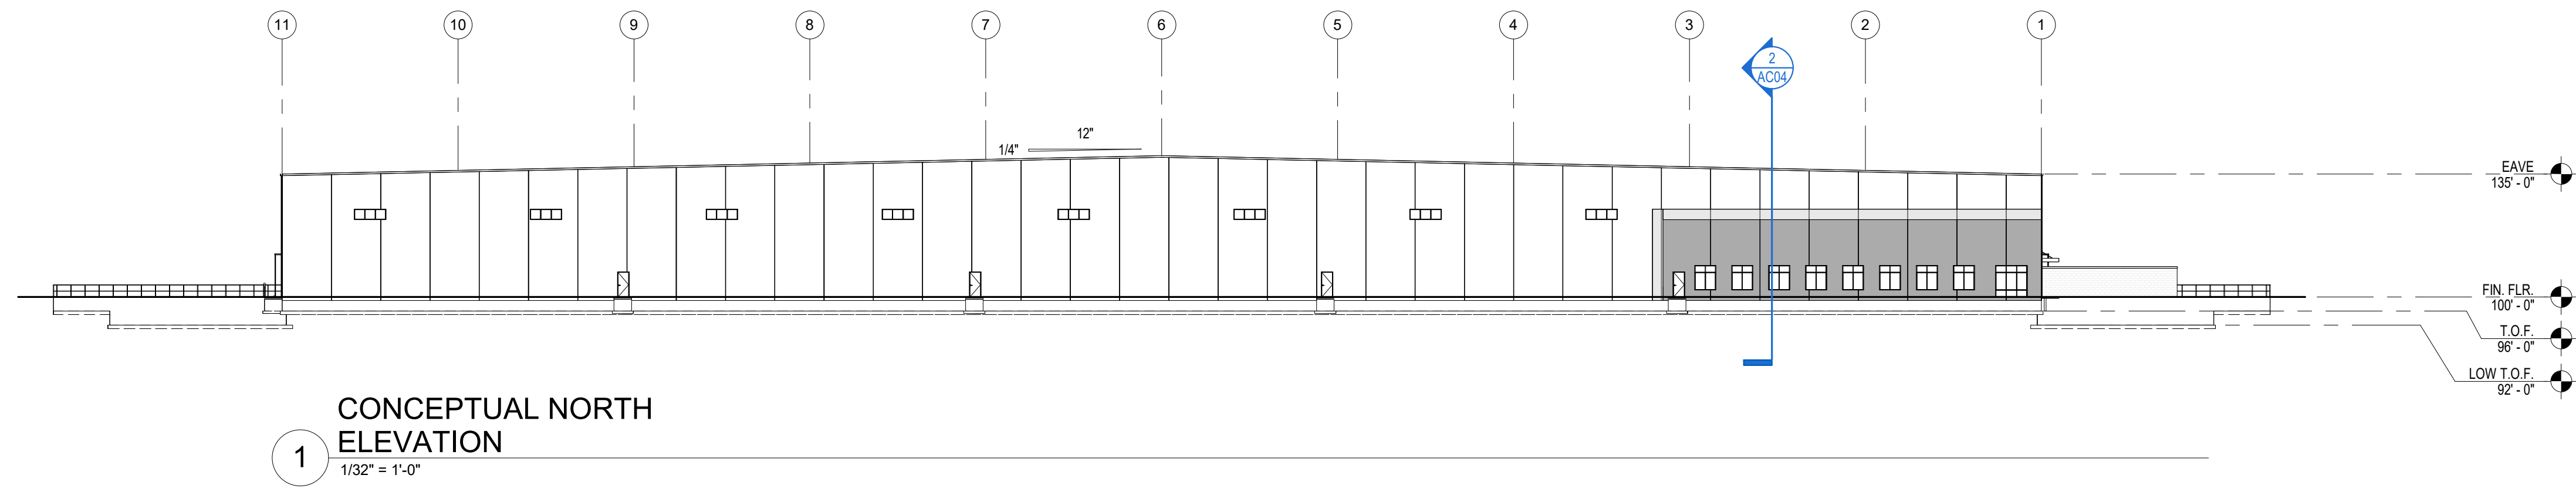

THESE RENDERINGS ARE FOR ILLUSTRATIVE PURPOSES ONLY AND ARE NOT MEANT TO BE AN EXACT DEPICTION OF THE RENDITION SHOWN. ANY RELIANCE ON THESE RENDERINGS SHALL BE AT THE USER'S SOLE RISK. ALLIANCE CONSTRUCTION & DESIGN, INC. IS NOT RESPONSIBLE FOR ANY RELIANCE OR MISUSE OF THESE RENDERINGS AND/OR DAMAGES, CLAIMS, LOSSES OR LIABILITY THAT MAY RESULT.

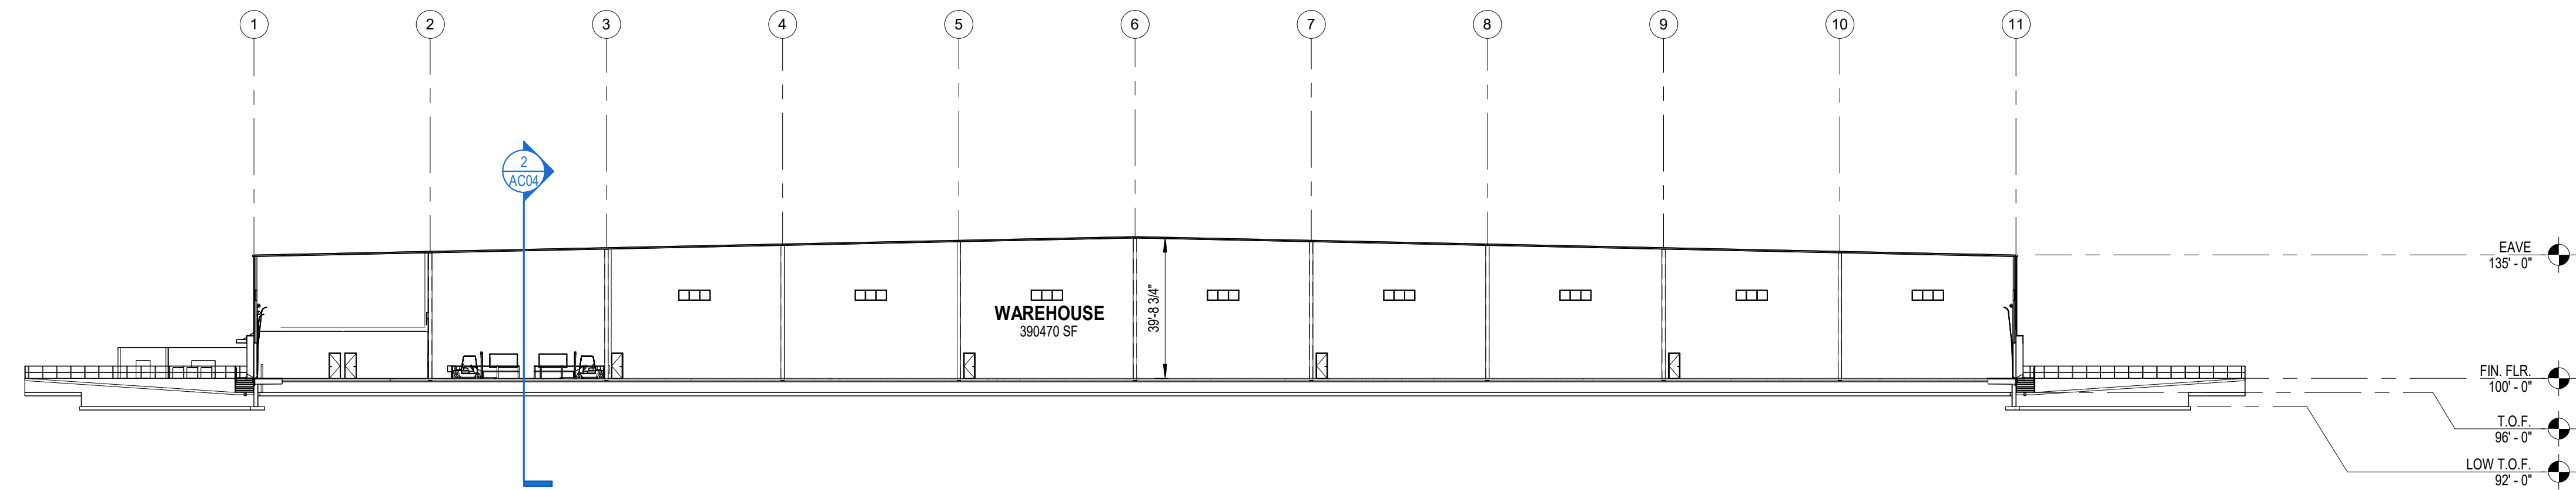

1
TRANSVERSE BUILDING SECTION
1/32" = 1'-0"

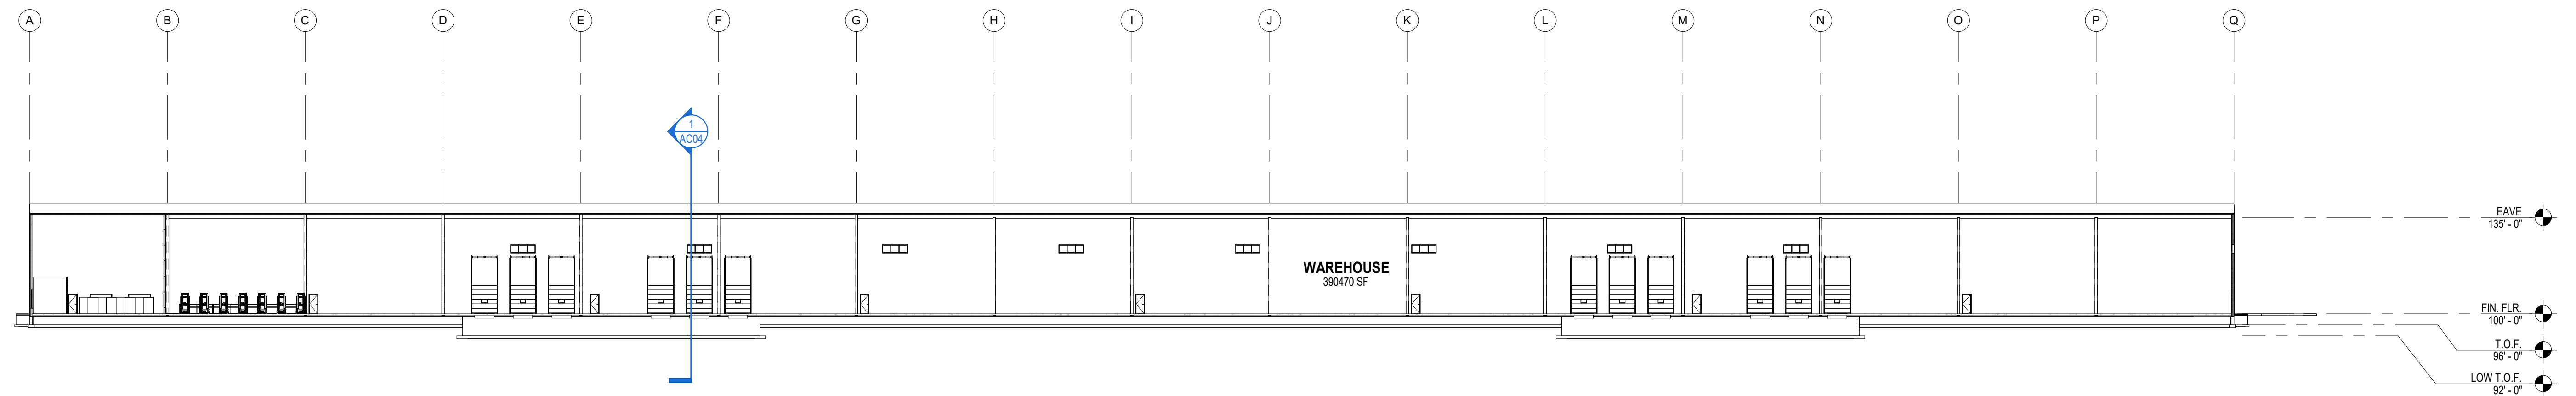

2
LONGITUDINAL BUILDING SECTION
1/32" = 1'-0"

"THESE RENDERINGS ARE FOR ILLUSTRATIVE PURPOSES ONLY AND ARE NOT MEANT TO BE AN EXACT DEPICTION OF THE RENDITION SHOWN. ANY RELIANCE ON THESE RENDERINGS SHALL BE AT THE USER'S SOLE RISK. ALLIANCE CONSTRUCTION & DESIGN, INC. IS NOT RESPONSIBLE FOR ANY RELIANCE OR MISUSE OF THESE RENDERINGS AND/OR DAMAGES, CLAIMS, LOSSES OR LIABILITY THAT MAY RESULT."