

P-1 ZONING DISTRICT
(PARKING)

R-1 ZONING DISTRICT
(SINGLE FAMILY RESIDENTIAL)

B-4 ZONING DISTRICT
(BUSINESS-COMMERCIAL)

R-1 ZONING DISTRICT
(SINGLE FAMILY RESIDENTIAL)

R-4 ZONING DISTRICT
(MULTI-FAMILY RESIDENTIAL)


R-1 ZONING DISTRICT
(SINGLE FAMILY RESIDENTIAL)

NORTH HAVANA STREET

EAST 10TH AVENUE

IOLA STREET

IRONTON STREET

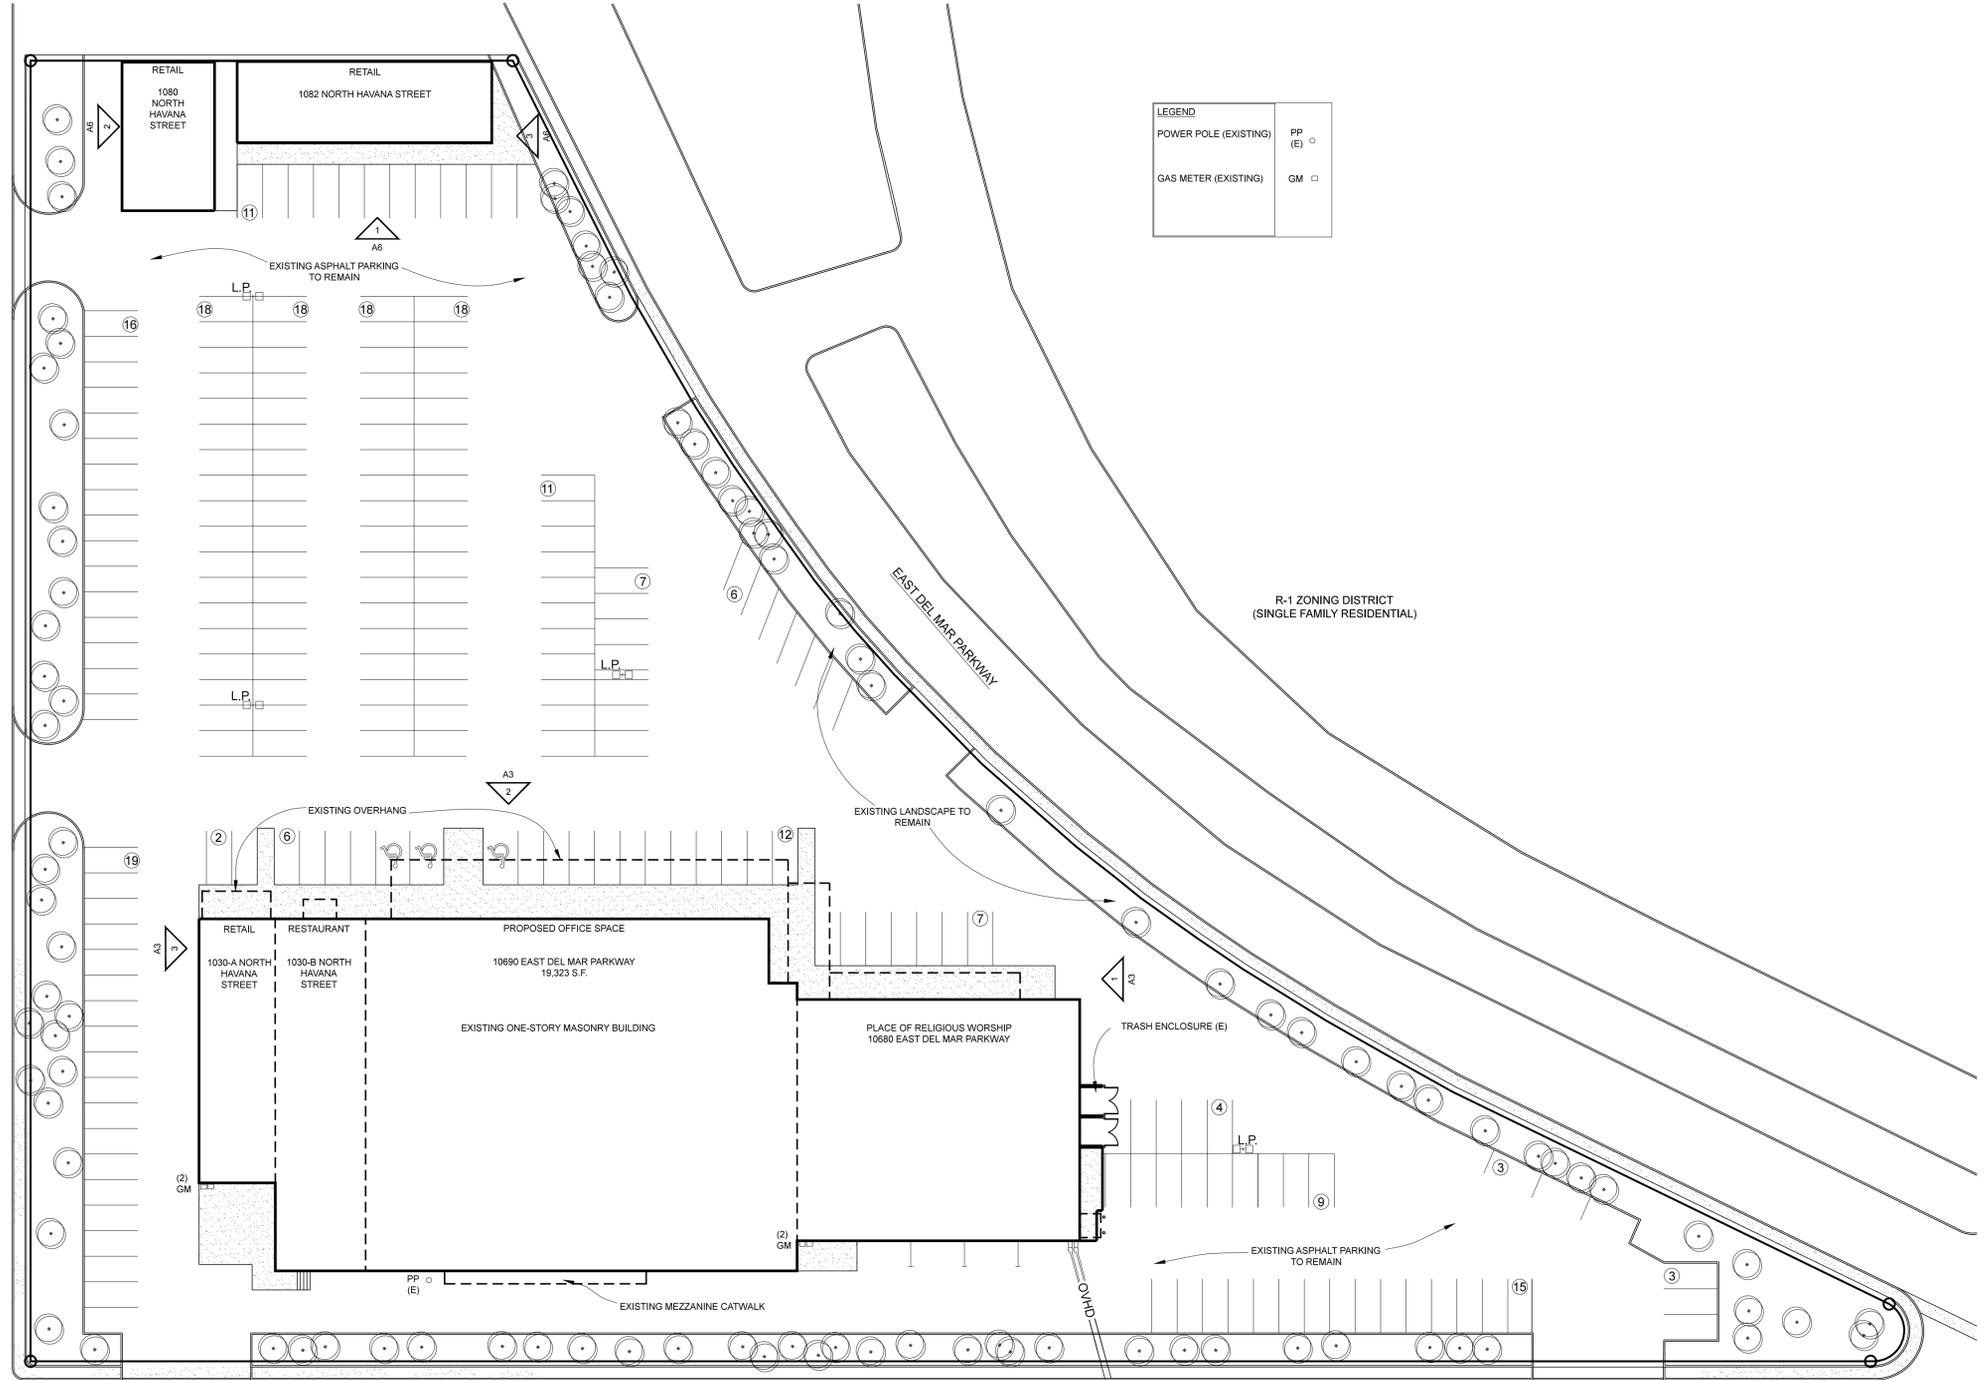

LEGEND	
POWER POLE (EXISTING)	PP (E) ○
GAS METER (EXISTING)	GM □

SITE PLAN
SCALE: 1" = 30'

SITE PLAN SP1