





NORTH
 TEAM MODERN
 PROPOSED
 RETAIL DEVELOPMENT
 CONCEPT PLAN
 MARCH 24, 2023

PHASE IIB
 10.13 ACRES

PHASE I
 3.6 ACRES

PHASE IIA
 6.9 ACRES

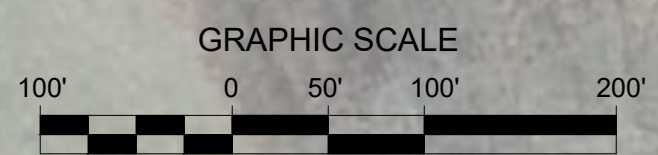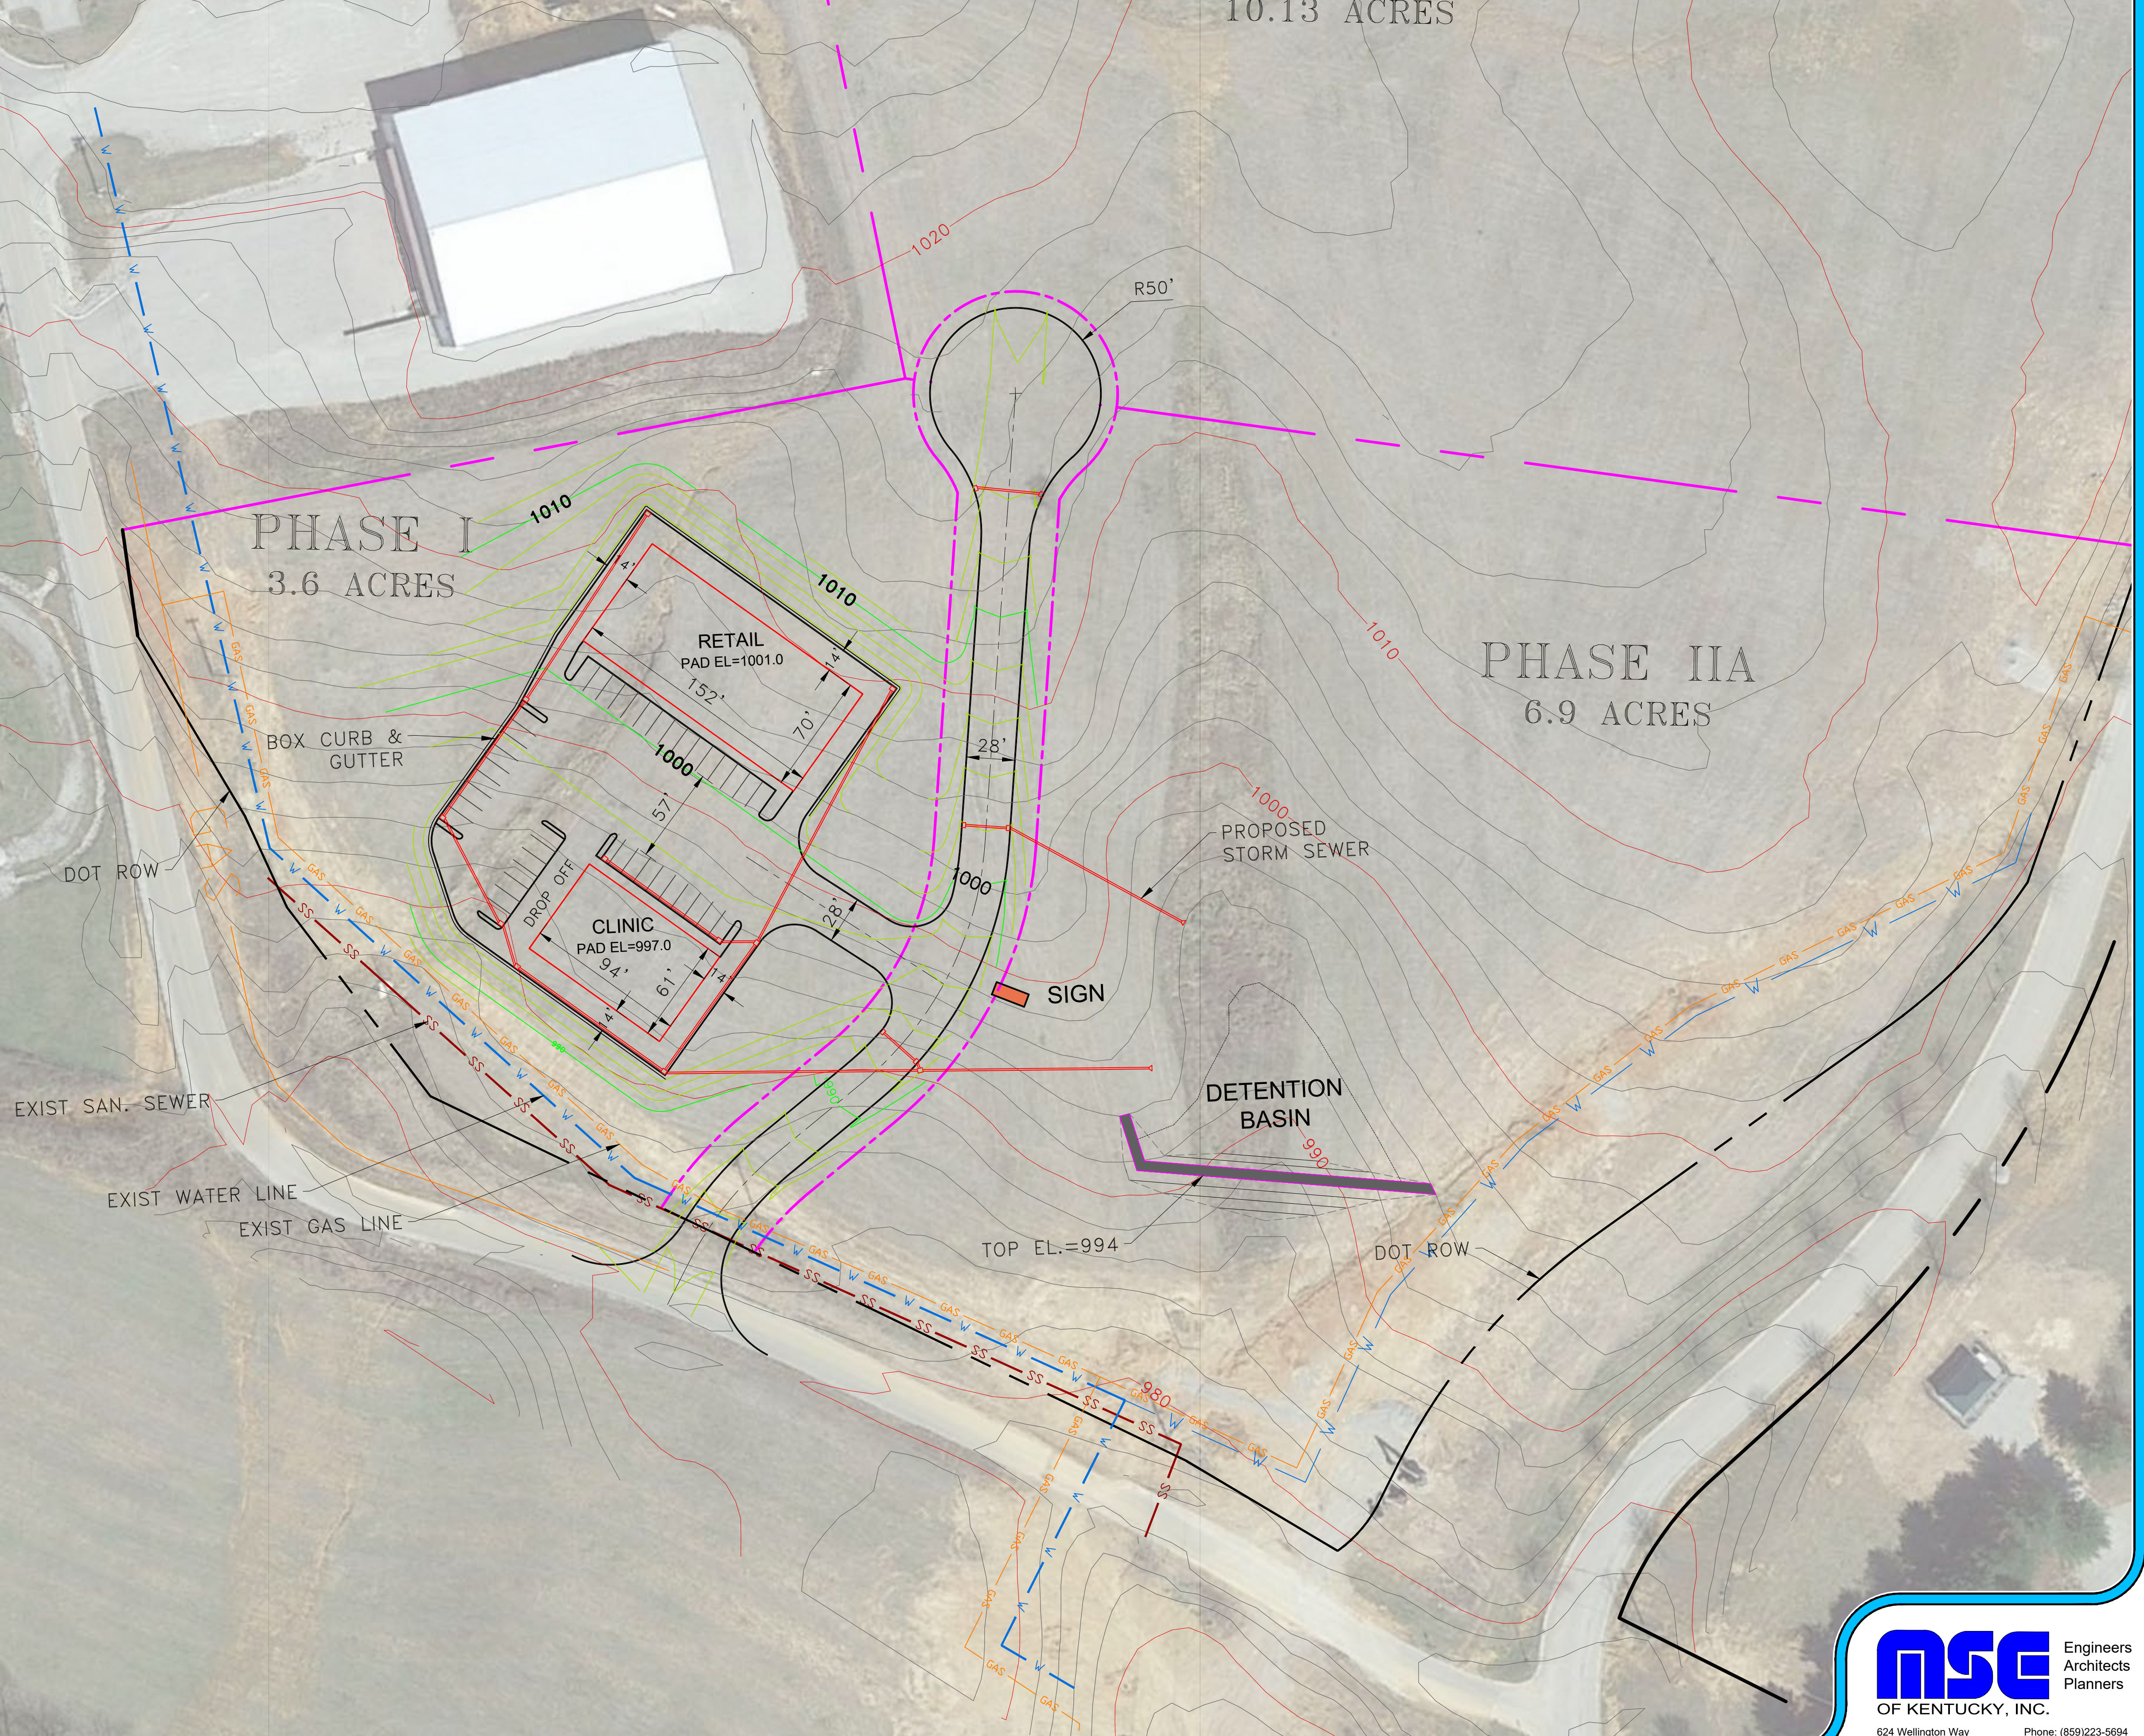

SCALE: 1" = 100'
 DRAWING IS TO TRUE SCALE WHEN PAPER SIZE = 24"x36"

nsc Engineers
 Architects
 Planners
 OF KENTUCKY, INC.
 624 Wellington Way
 Lexington, Ky. 40503
 www.nselex.com
 Phone: (859)223-5694
 Fax: (859)223-2607

Drawn by: Johnny Webb

M:\2023\230315\Team Modern\Retail\Site Plan\Retail_Site_Plan.dwg
 Date: 3/24/23 10:00 AM
 User: jwebb