


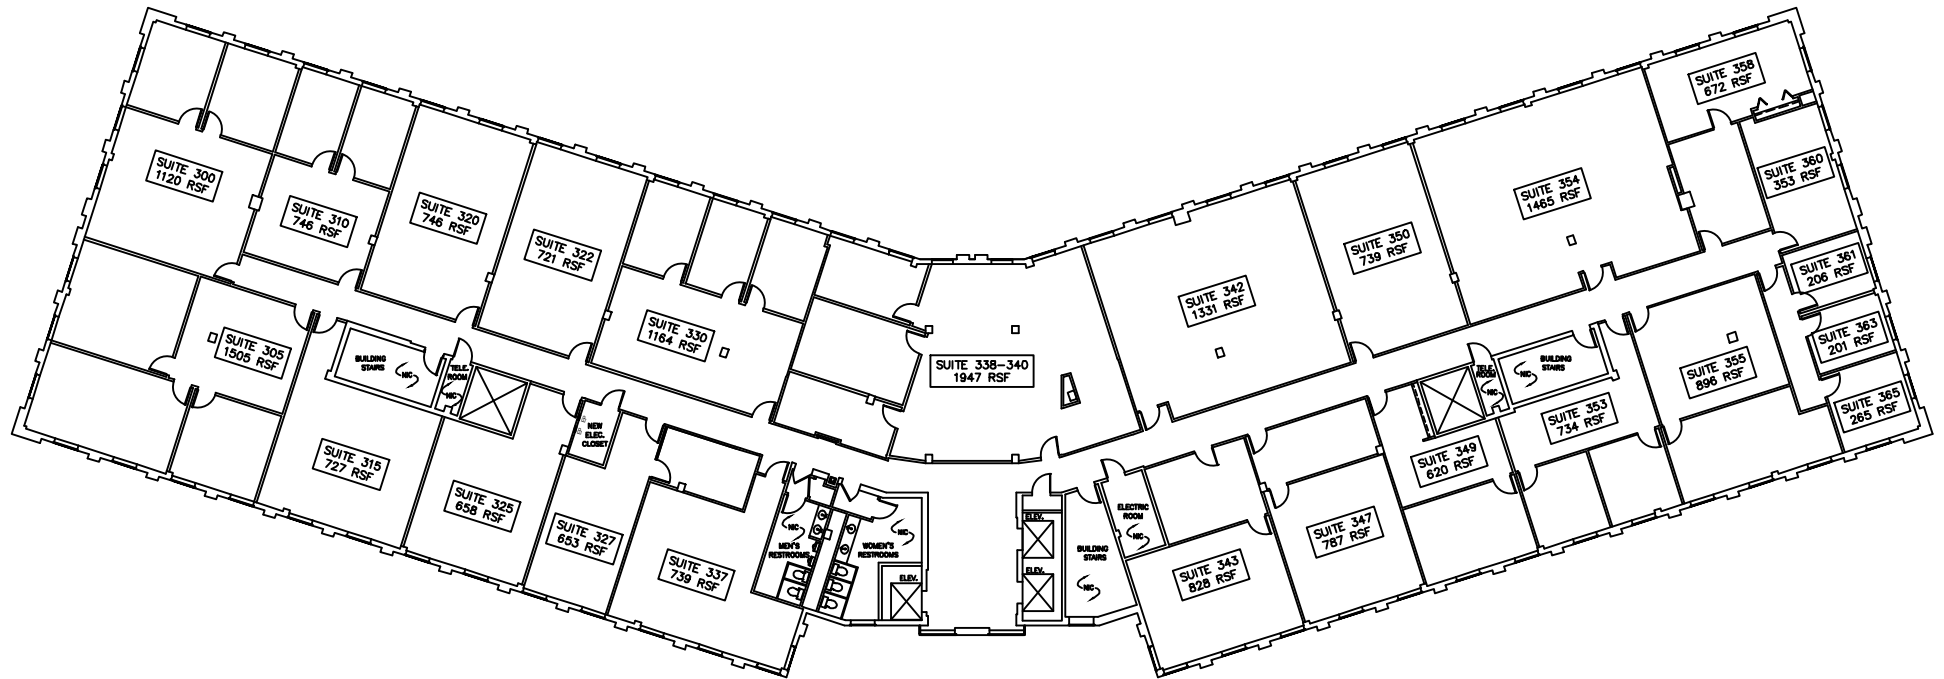

IMPERIAL REALTY COMPANY

4747 WEST PETERSON AVE., SUITE 200
CHICAGO, ILLINOIS 60646

T 773.736.4100 F 773.736.4541

DATE
05.20.2026

DRAWN BY
KN/AA

SCALE
N.T.S.

TITLE
THIRD FLOOR PLAN

LOCATION
1699 WALL STREET
MOUNT PROSPECT, IL

DRAFT ONLY

NOTE: ALL DIMENSIONS INDICATED ARE APPROXIMATES

DRAWING

A1