



LEGEND

EXISTING WALLS	NEW WALLS	LOW DEMO WALLS	NEW RELOCATED DOOR	N/R
----------------	-----------	----------------	--------------------	-----

ISSUE DATES



1	11-11-2020	LEASING REVIEW
2	11-25-2020	LEASING REVIEW
3	11-30-2020	LEASING REVIEW

PARK TEN
 16420 PARK TEN HOUSTON, TX 77084
 SUITE 500

PROJECT:	927-PARK TEN
PLATT SCALE:	1/16" = 1'-0"
CHECKED BY:	WM
FILE NAME:	927-PARK TEN

SHEET TITLE
 SCHEMATIC DESIGN

SHEET NUMBER
 SD-1

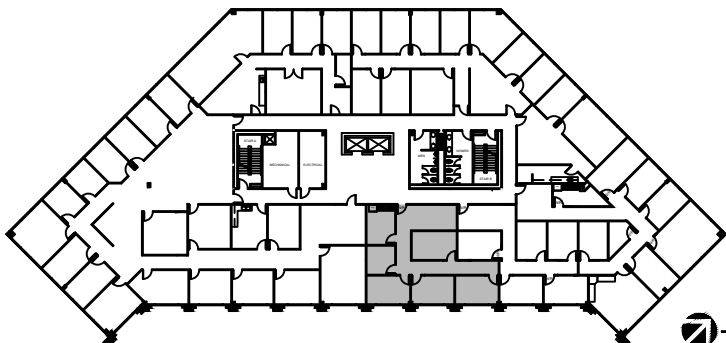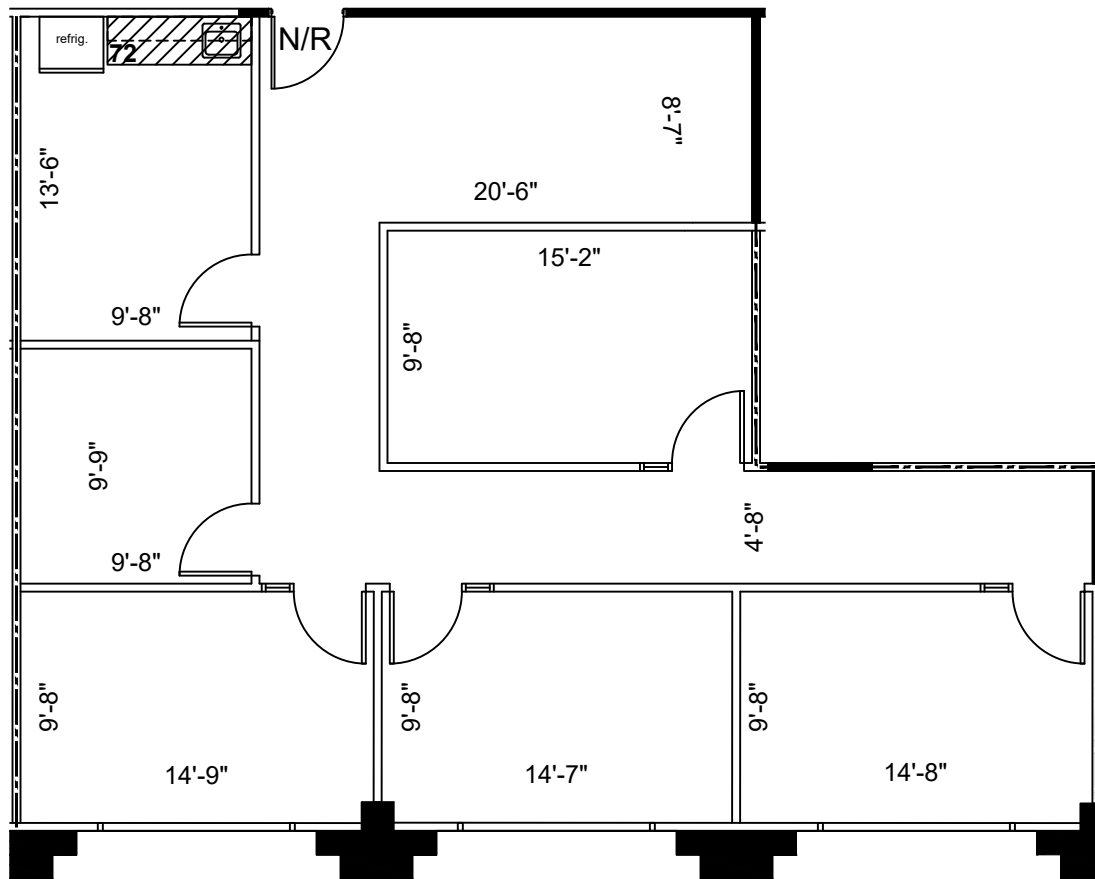

5th FLOOR
 KEY PLAN

1 SUITE 500
 1,506 NRA
 FLOOR PLAN
 SCALE: 1/16"=1'-0"

FLOOR PLANS MAY NOT BE TO SCALE AND MAY NOT REFLECT EXISTING CONDITIONS AND SHALL NOT BE RELIED UPON AS SUCH THESE DRAWINGS ARE DESIGN INTENT AND ARE AN EXHIBIT TO THE LEASE