
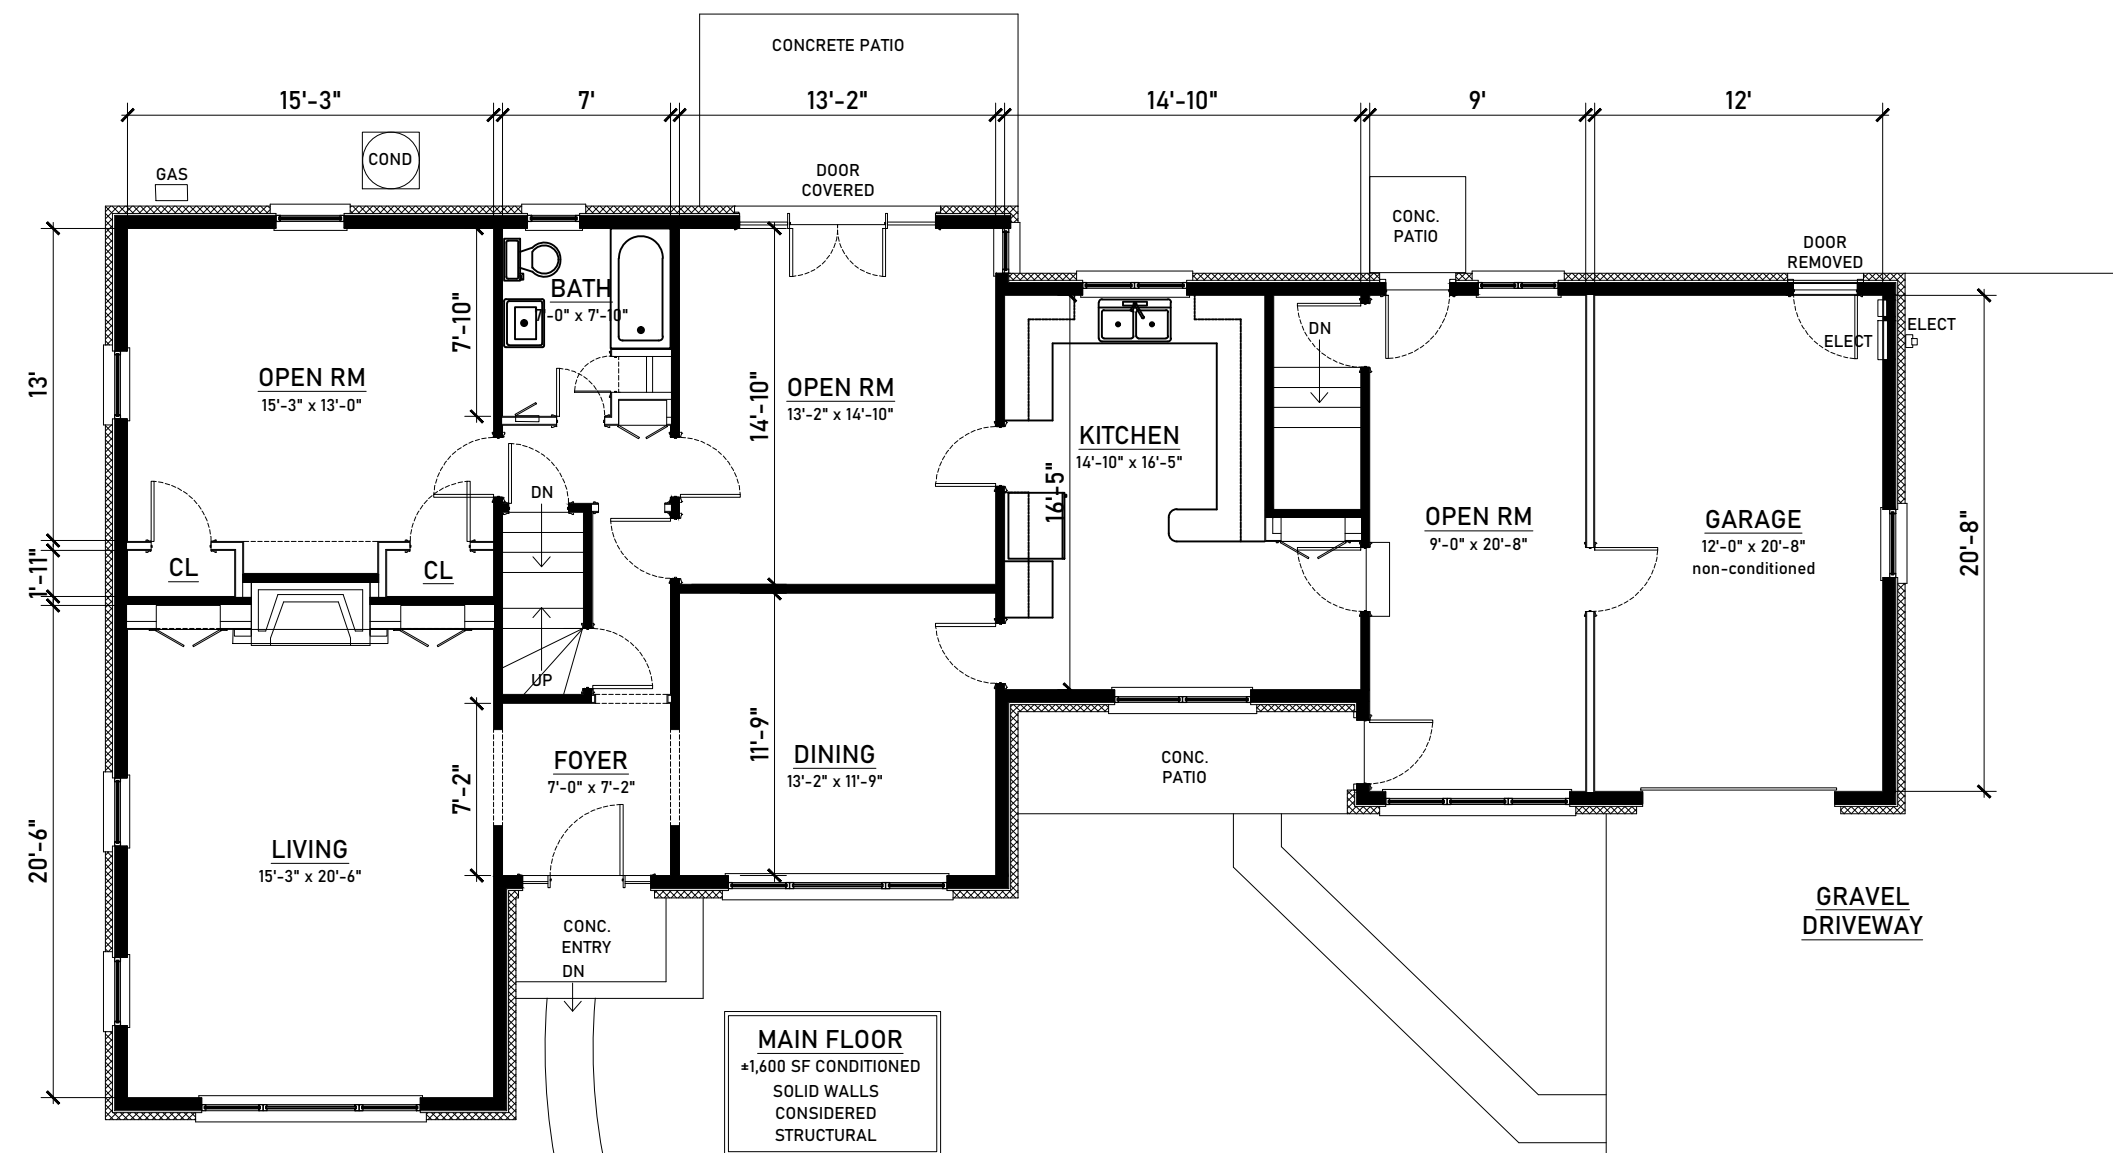



BASEMENT FLOOR PLAN

SCALE: 1/8" = 1'-0"

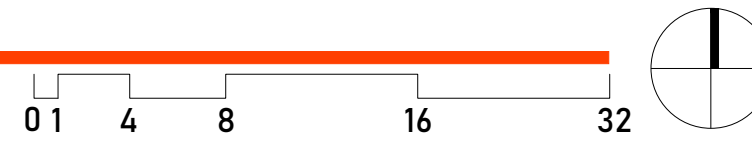

HOUSE FLOOR PLAN

SCALE: 1/8" = 1'-0"

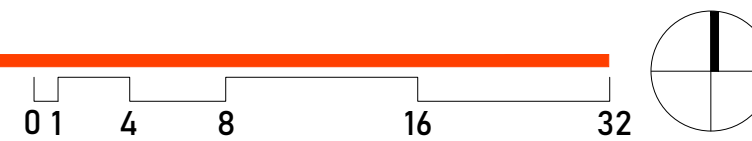

PROPOSED:
PROJECT
April 1, 2024

House Design (existing)

950 W. Jefferson Street, Franklin, IN 46131