


**EXISTING FLOOR PLAN**  
SCALE: 1/8" = 1'-0"

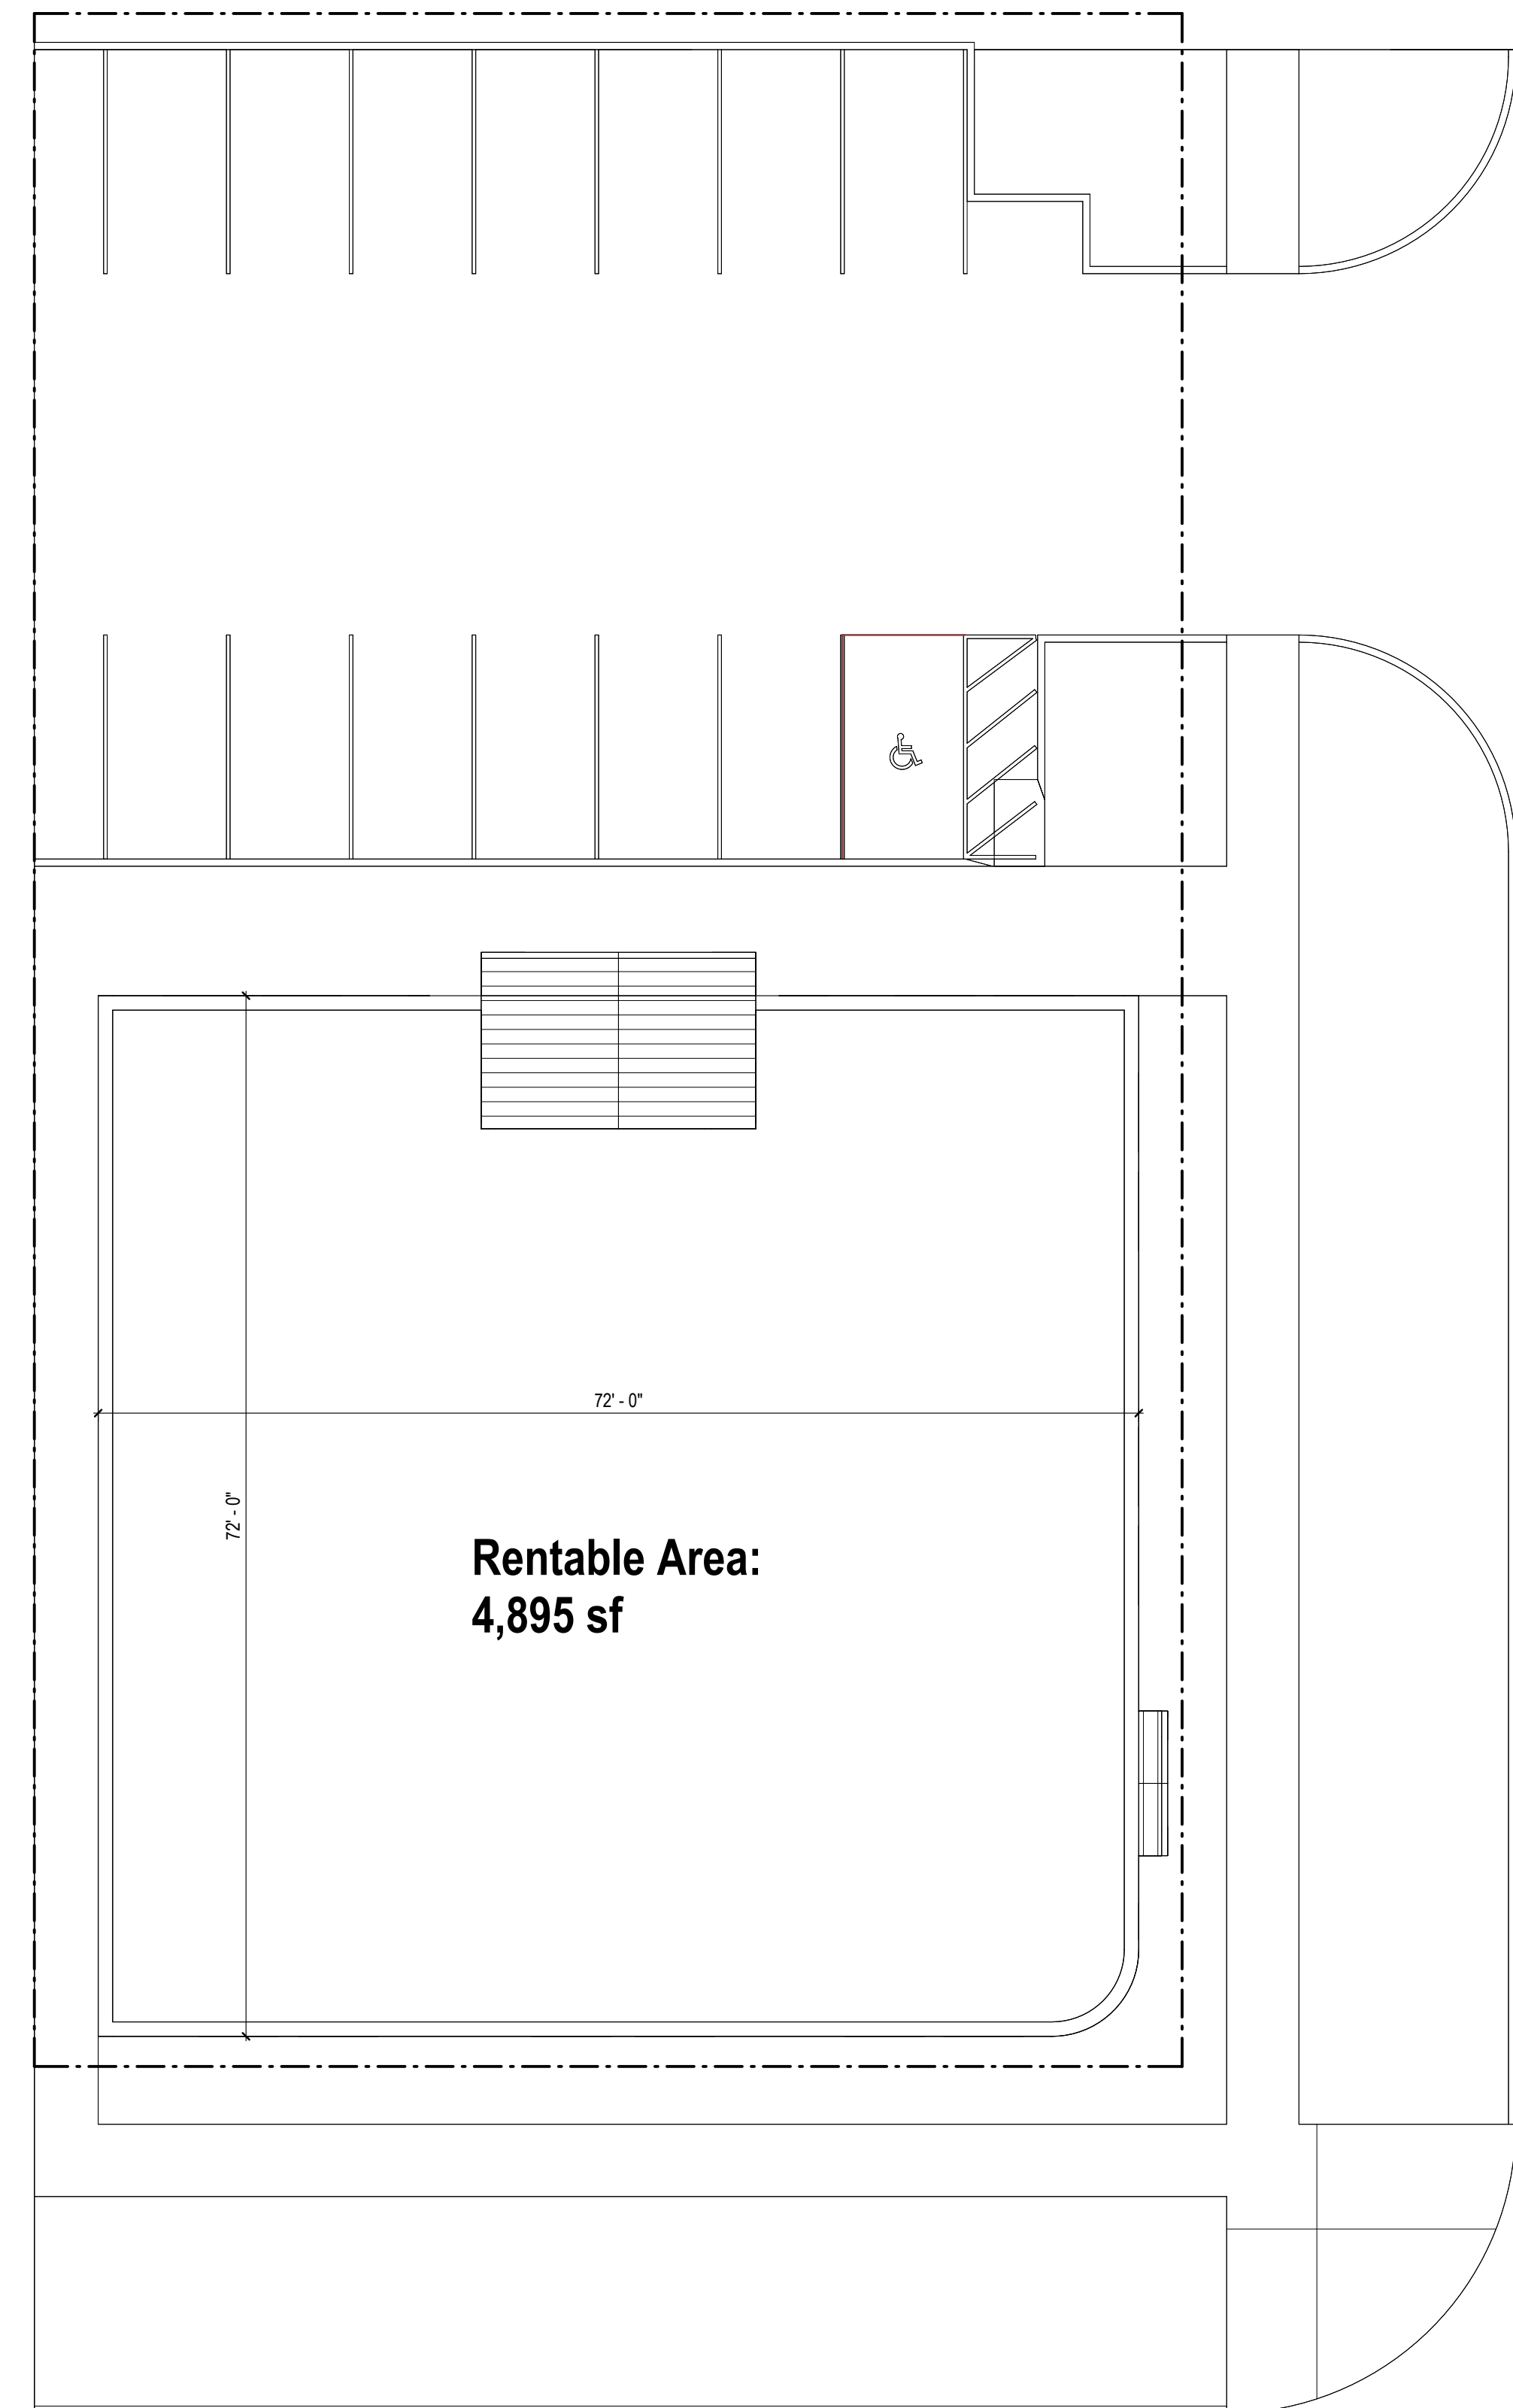

**SITE PLAN**  
SCALE: 1" = 10'-0"