
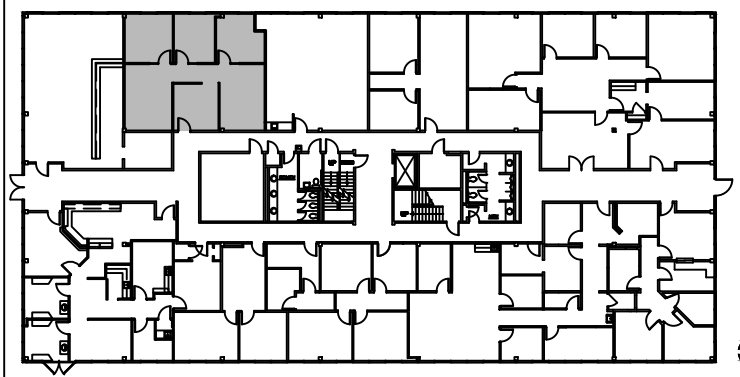


LEGEND			
EXISTING	NEW	LOW	DEMO
WALLS			
NEW/RELOCATED DOOR			

ISSUE DATES	
DATE	DESCRIPTION
10-04-2023	ISSUE FOR REVIEW

THE PRESERVE
 2040 NORTH LOOP WEST HOUSTON, TX 77018
 SUITE 40108

PROJECT:	925- THE PRESERVE
PLOTTED SCALE:	1/8" = 1'-0"
CHECKED BY:	WM
FILE NAME:	925- THE PRESERVE
SHEET TITLE:	EXISTING PLAN
SHEET NUMBER:	EX-1

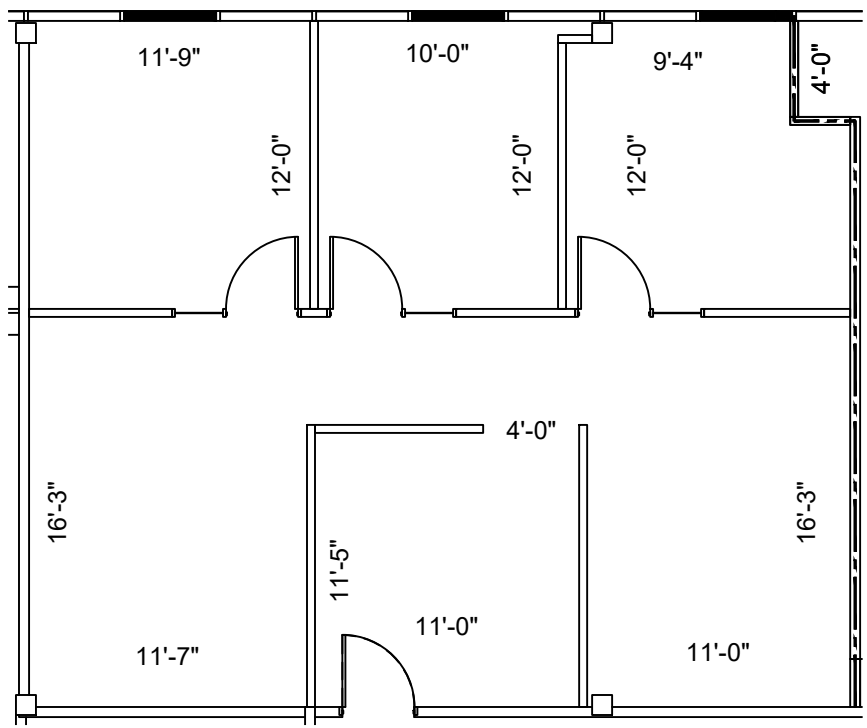

1 1st FLOOR
 KEY PLAN

SUITE 40108
1,163 NRA
1 FLOOR PLAN
 SCALE: 1/8"=1'-0"

FLOOR PLANS MAY NOT BE TO SCALE AND MAY NOT REFLECT EXISTING CONDITIONS AND SHALL NOT BE RELIED UPON AS SUCH THESE DRAWINGS ARE DESIGN INTENT AND ARE AN EXHIBIT TO THE LEASE