



COPYRIGHT DJ ARCHITECTURE, LLC. UNAUTHORIZED REPRODUCTION OR OTHER USE OF THIS DRAWING IS STRICTLY PROHIBITED

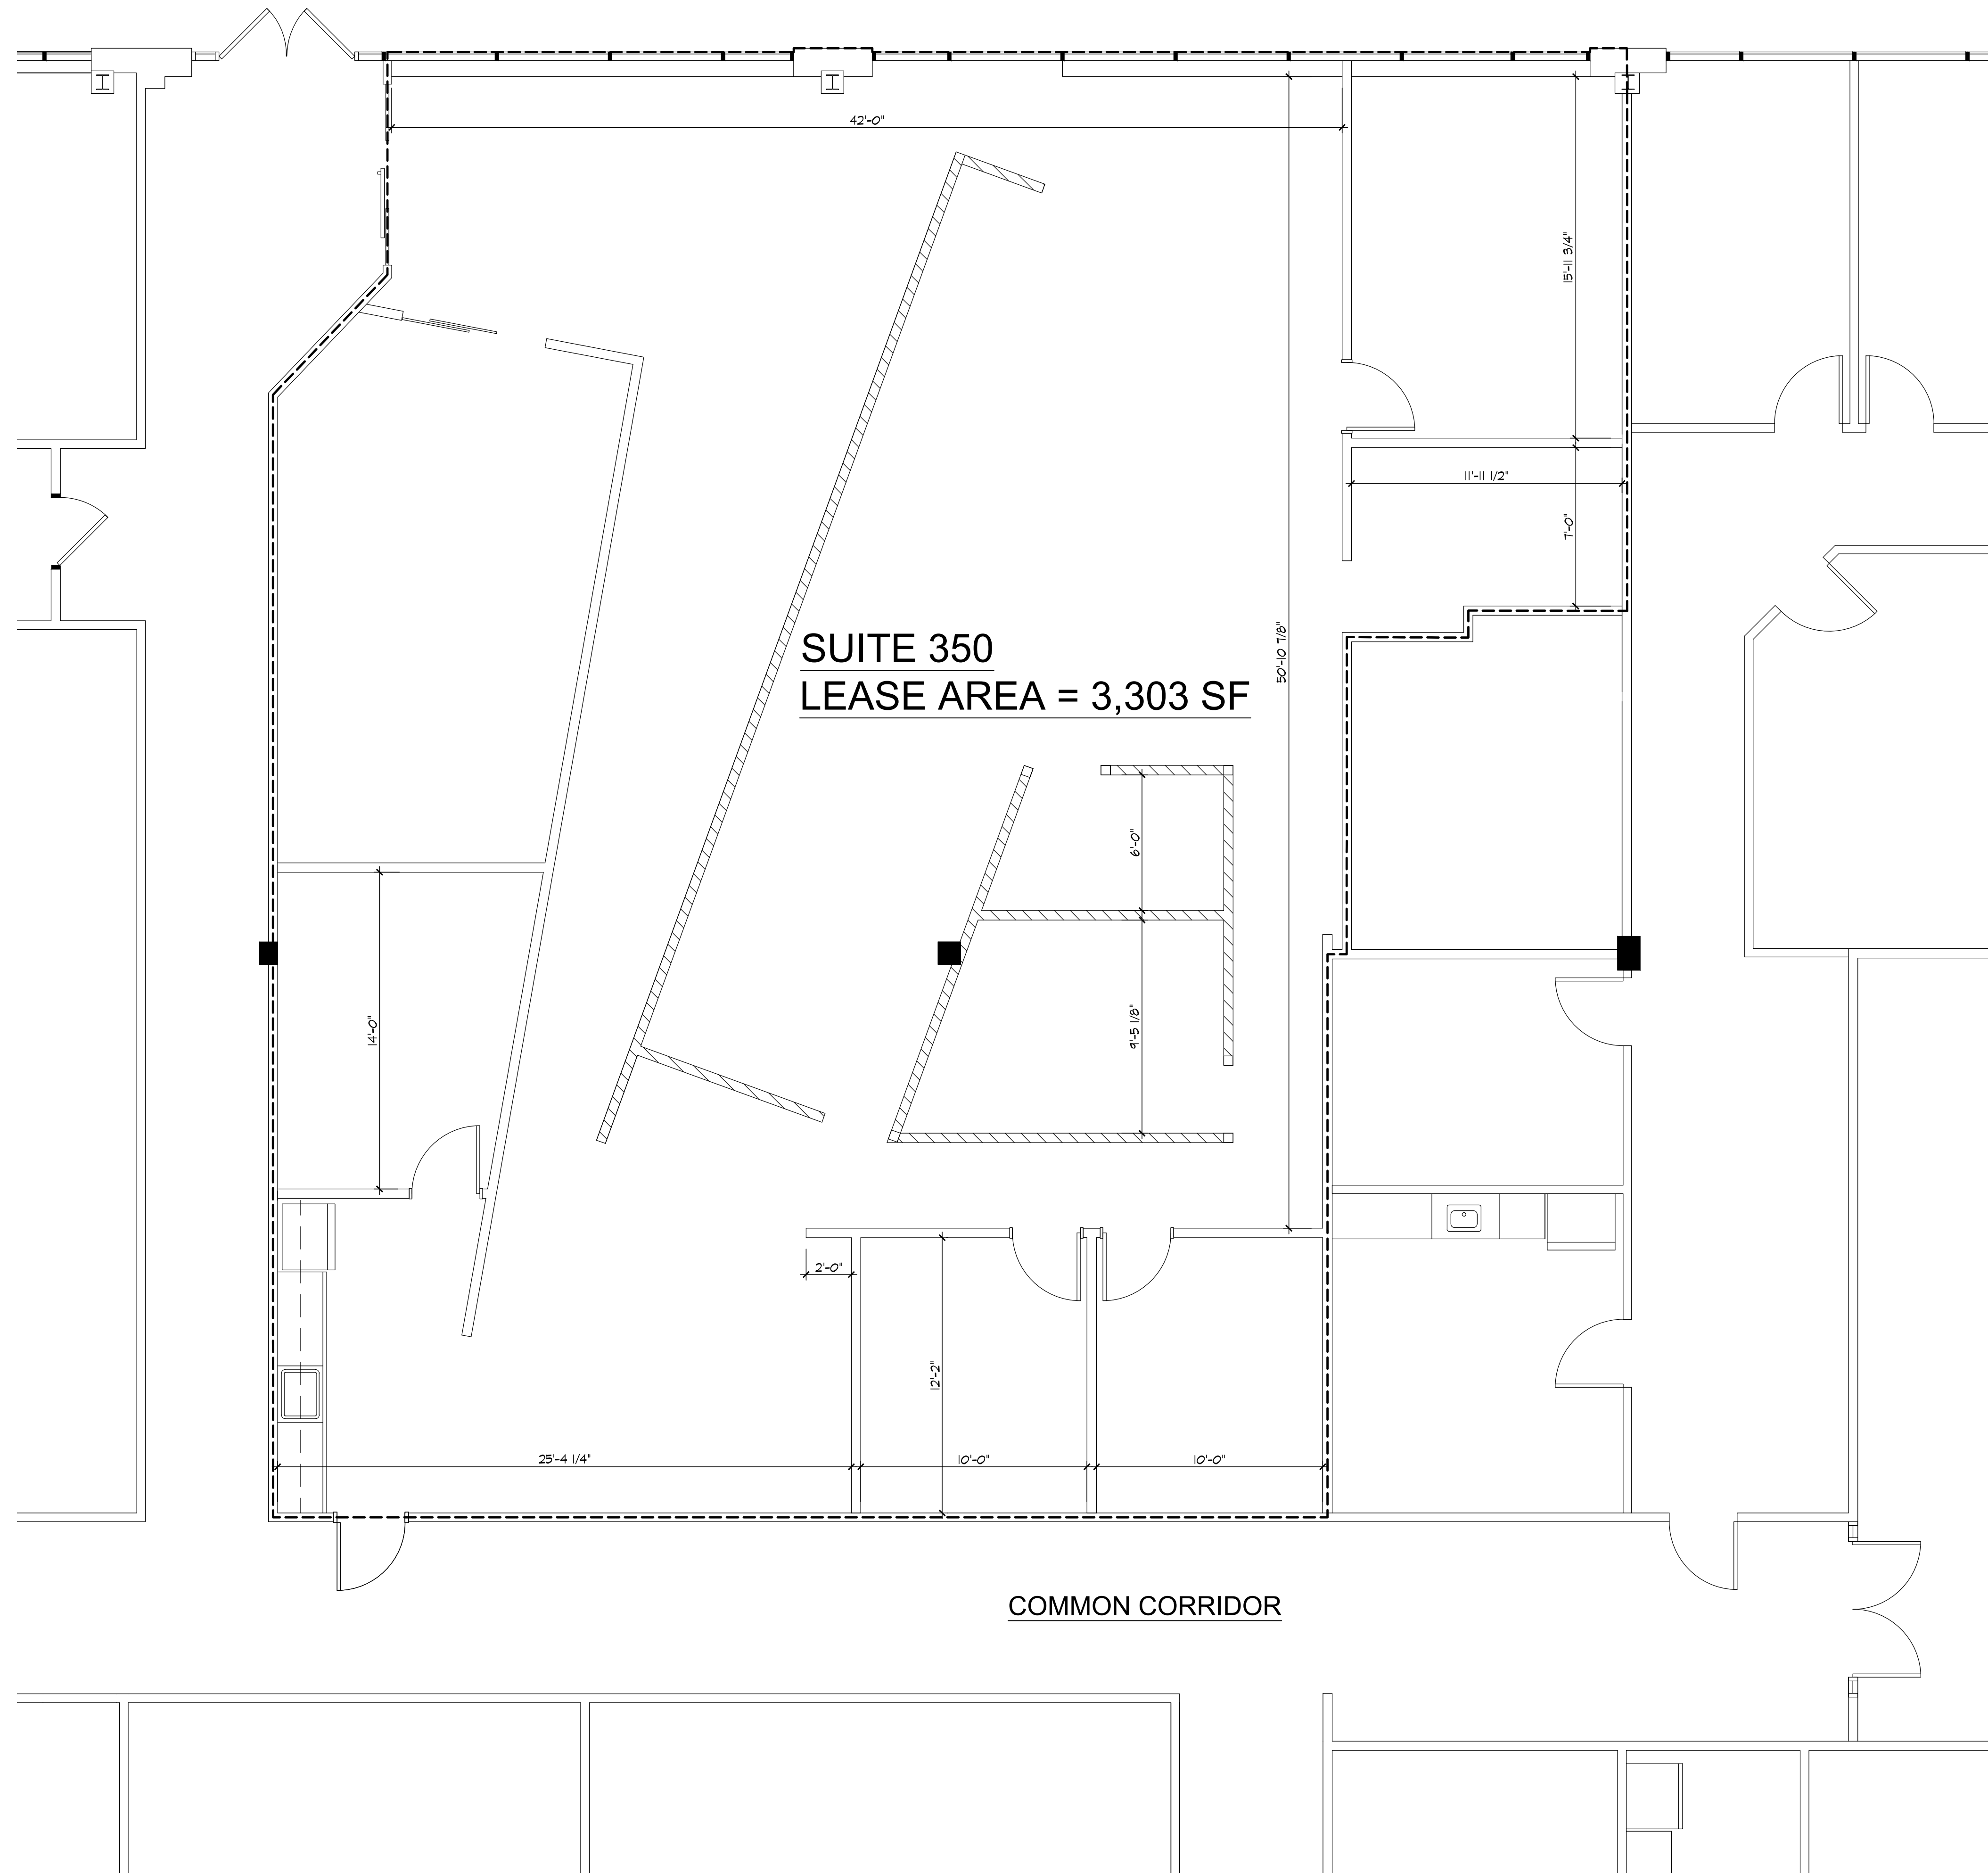

FLOOR PLAN	02
	1/4"=1'-0"

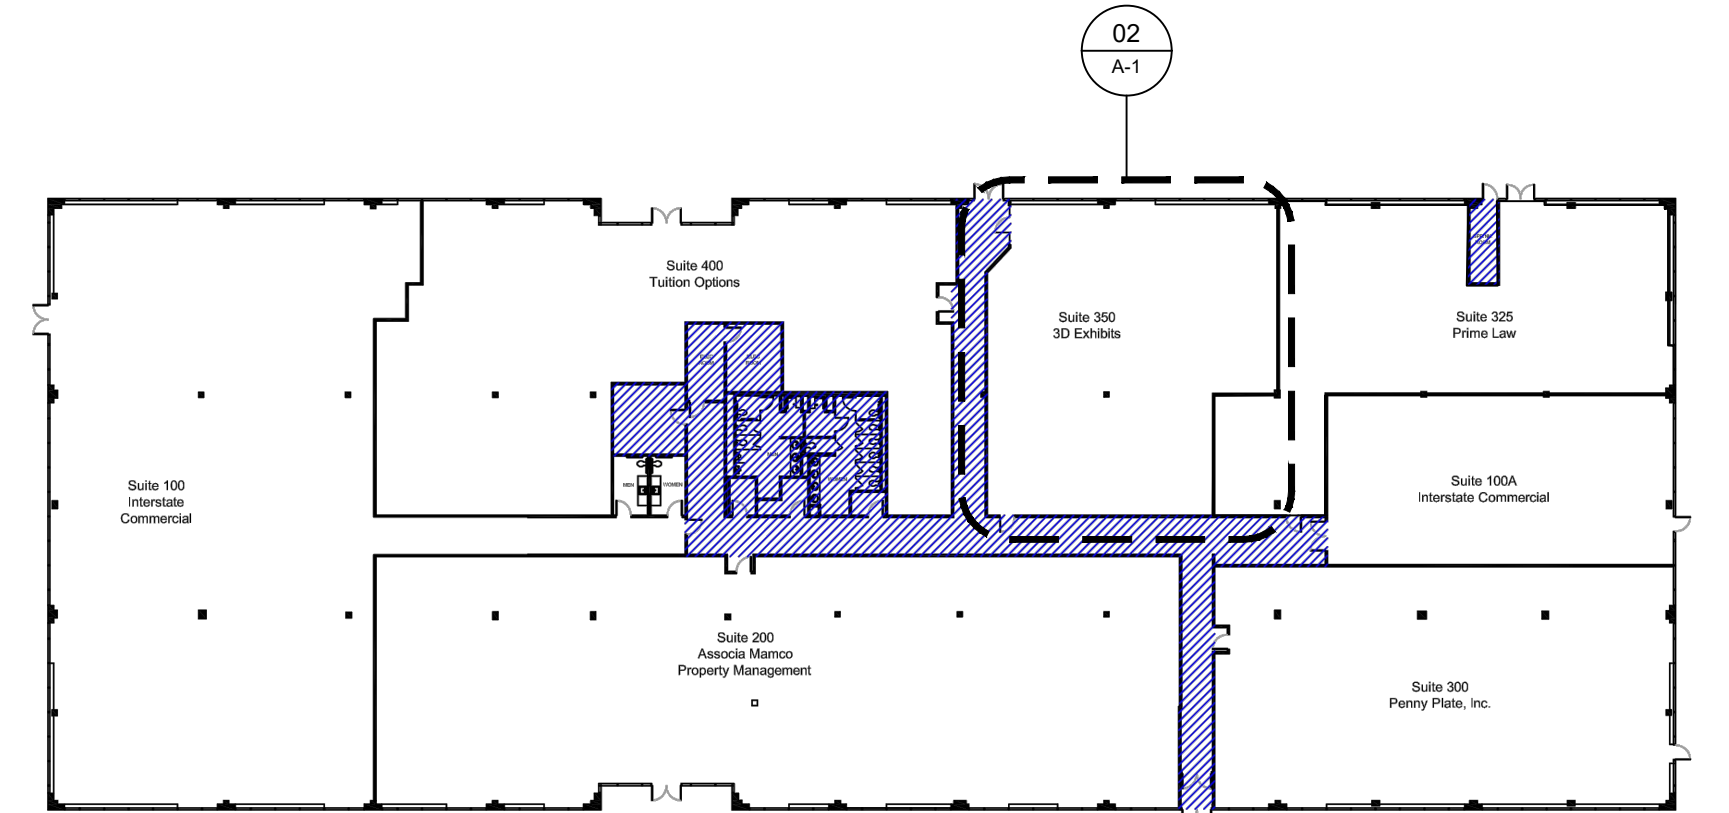

KEY PLAN	01
	N.T.S.

INTERSTATE COMMERCIAL REAL ESTATE  
14000 HORIZON WAY, SUITE 350  
MOUNT LAUREL, NJ

PROJECT NO. 210202  
DRAWN BY: KMK  
CHECKED BY: DEJ  
SCALE: AS NOTED  
ISSUE FOR:  
LEASE EXHIBIT 02-11-21

DRAWING TITLE:  
FLOOR PLAN

**A-1**

REGISTERED ARCHITECT

**DJ Architecture, LLC**  
1010 Hiddenfield Berlin Rd., Suite 405  
 Voorhees, NJ 08043  
 856-899-2791 www.dj-arch.com

DANIEL E. JOST, R.A.  
NJ 21A101729100