


IHS DESIGN
#202-1470 ST. PAUL ST.
KELOWNA, BC
250.212.7938
info@lhsdesign.ca

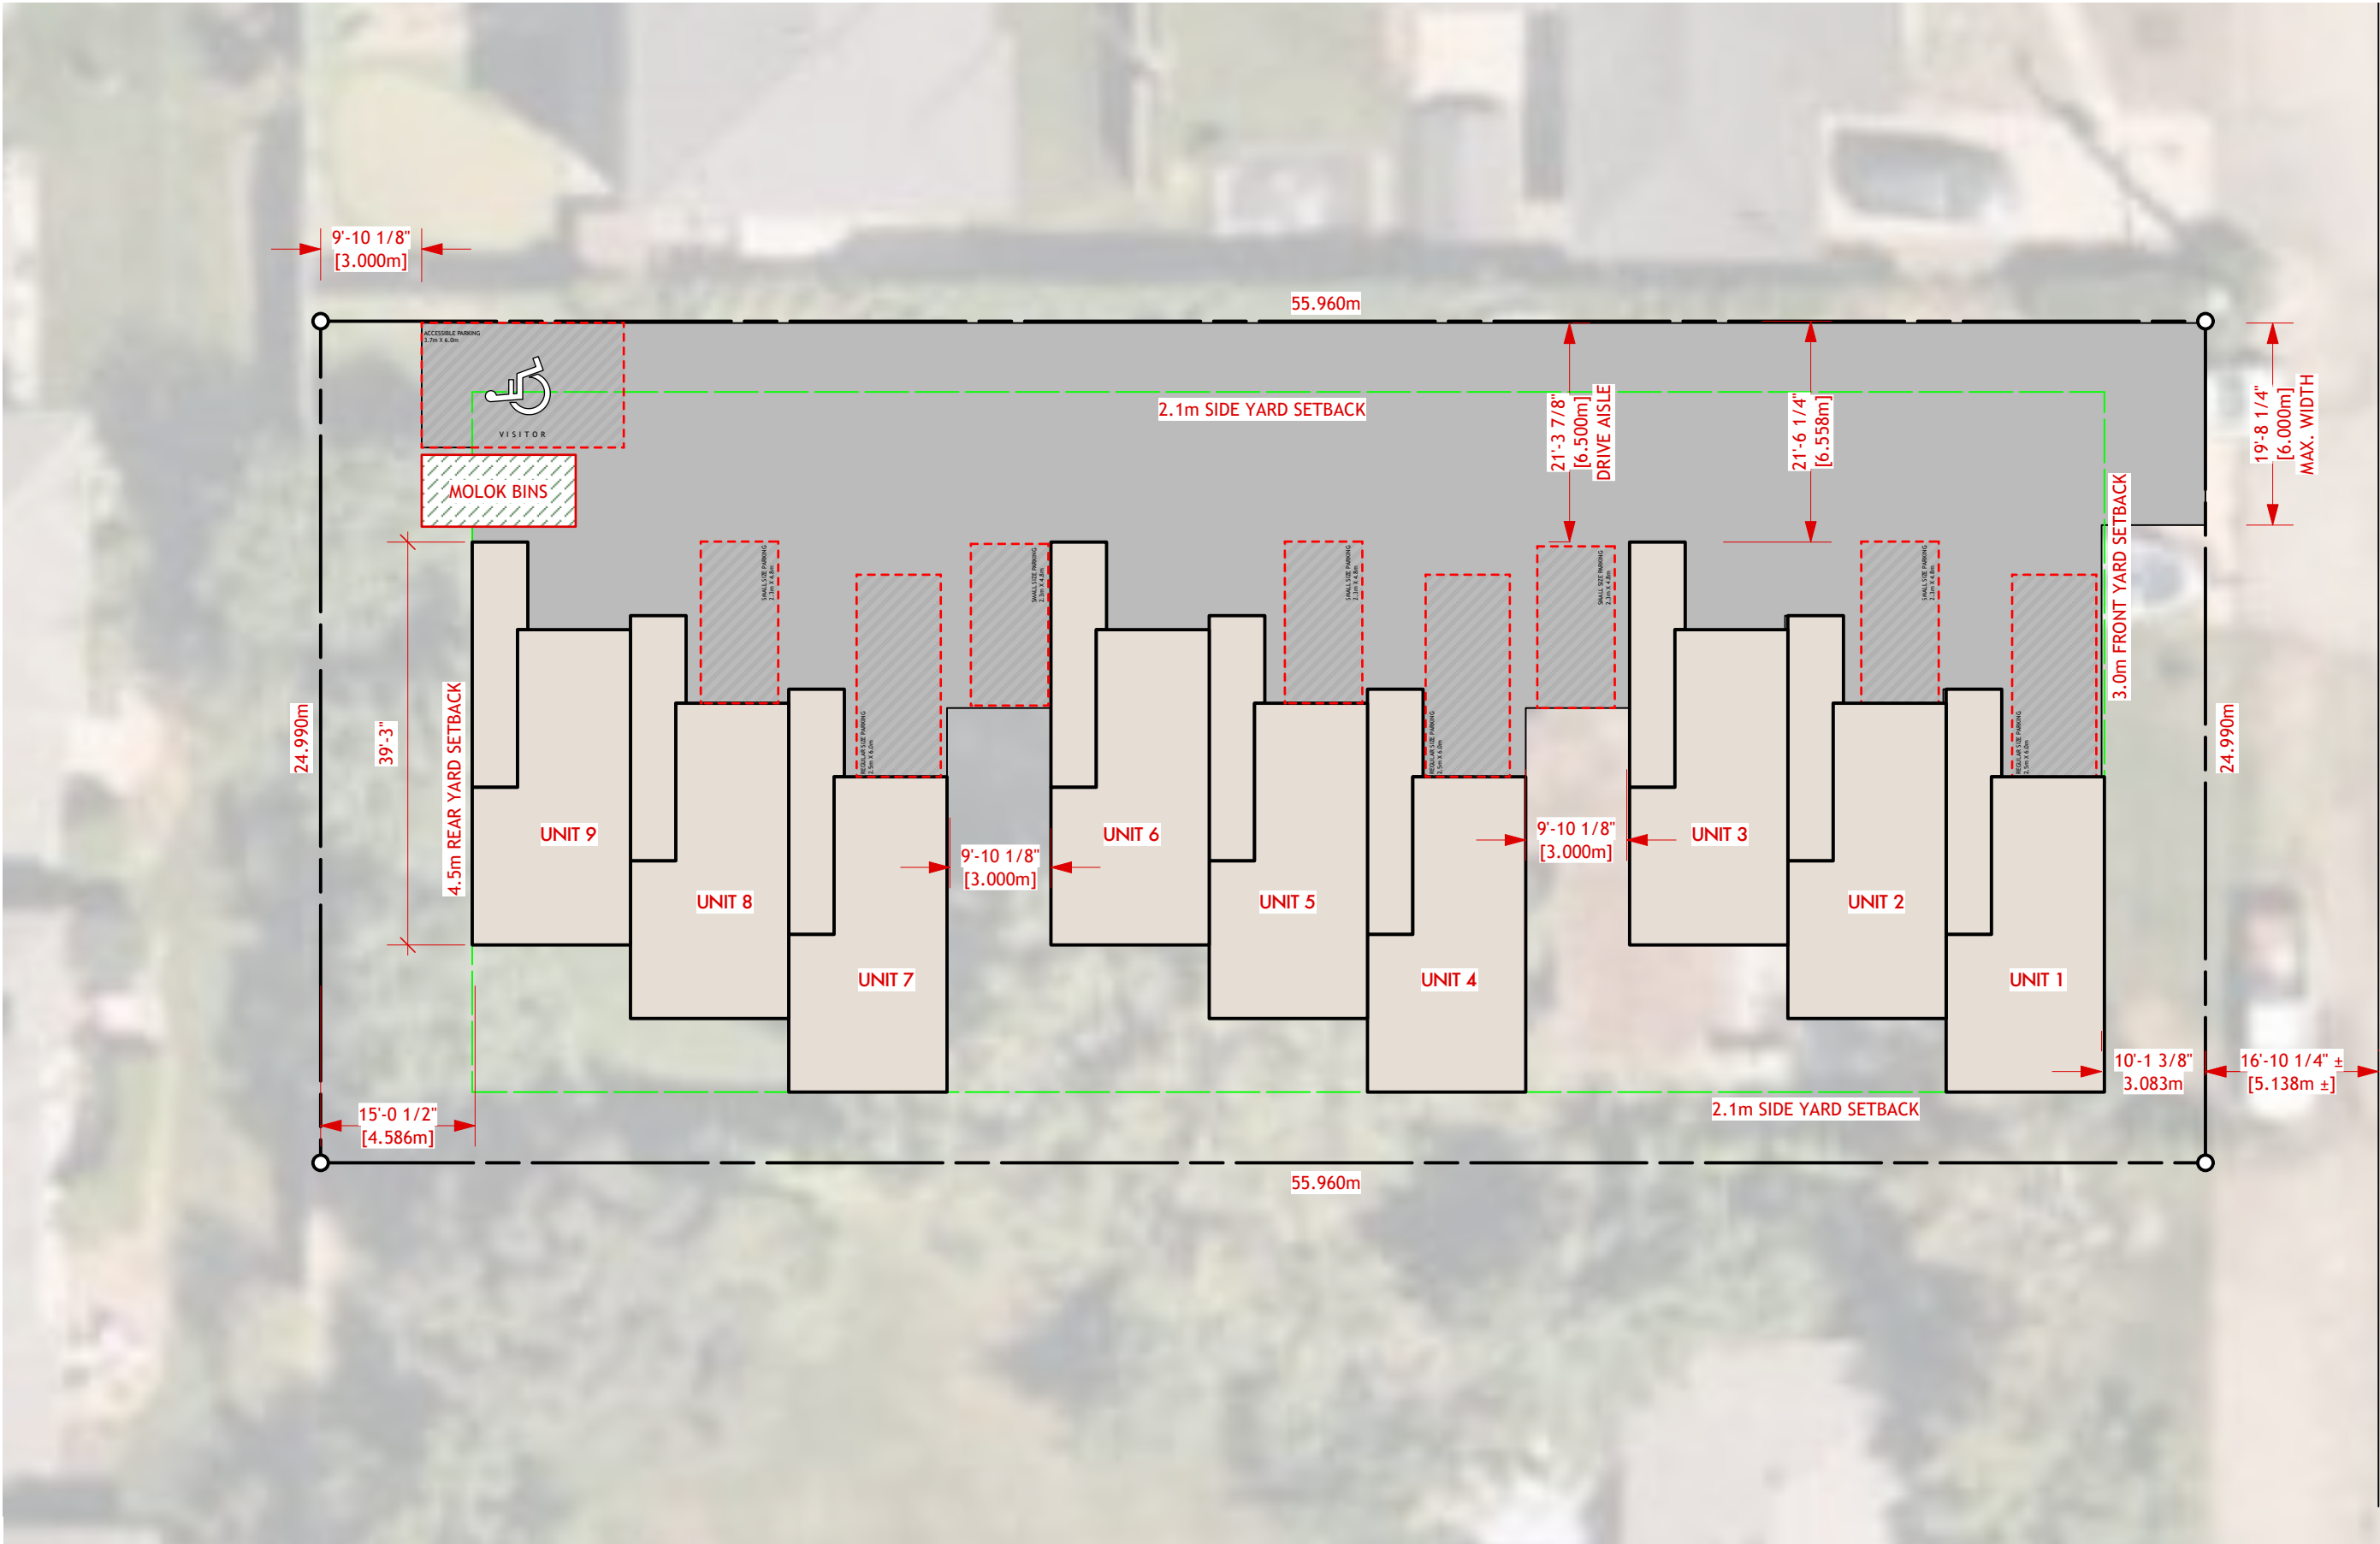

MULTIFAMILY DEVELOPMENT

2248 STILLINGFLEET ROAD
KELOWNA, BC V1Y 7Y9
LOT 4 PLAN KAP10841

SITE PLAN

DATE: 9-Dec-24

SCALE: 1/16" = 1'-0"
ISSUED FOR: CLIENT REVIEW
SHEET: T1