

HARTMAN MANAGEMENT
 2909 HILLCROFT, SUITE 420
 HOUSTON, TX 77057



LEGEND

EXISTING WALLS	NEW WALLS	LOW WALLS	DEMOLITION WALLS
NEW RELOCATED DOOR	N/A		

ISSUE DATES



1	06-01-2021	ISSUE FOR REVIEW

11211 KATY FWY
 11211 KATY FREEWAY, HOUSTON, TX 77079
 SUITE 270

PROJECT:	923-11211 KATY FWY
PLATT SCALE:	8 1/2" X 11"
CHECKED BY:	WM
FILE NAME:	923-11211 KATY FWY

SHEET TITLE
 EXISTING PLAN

SHEET NUMBER
 EX-1

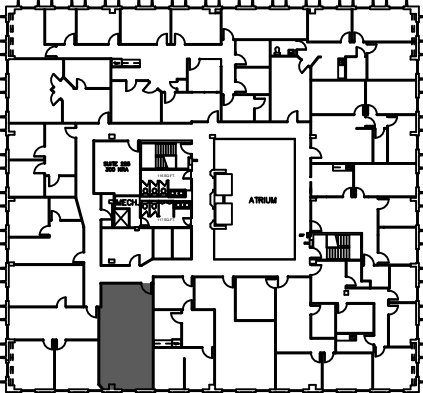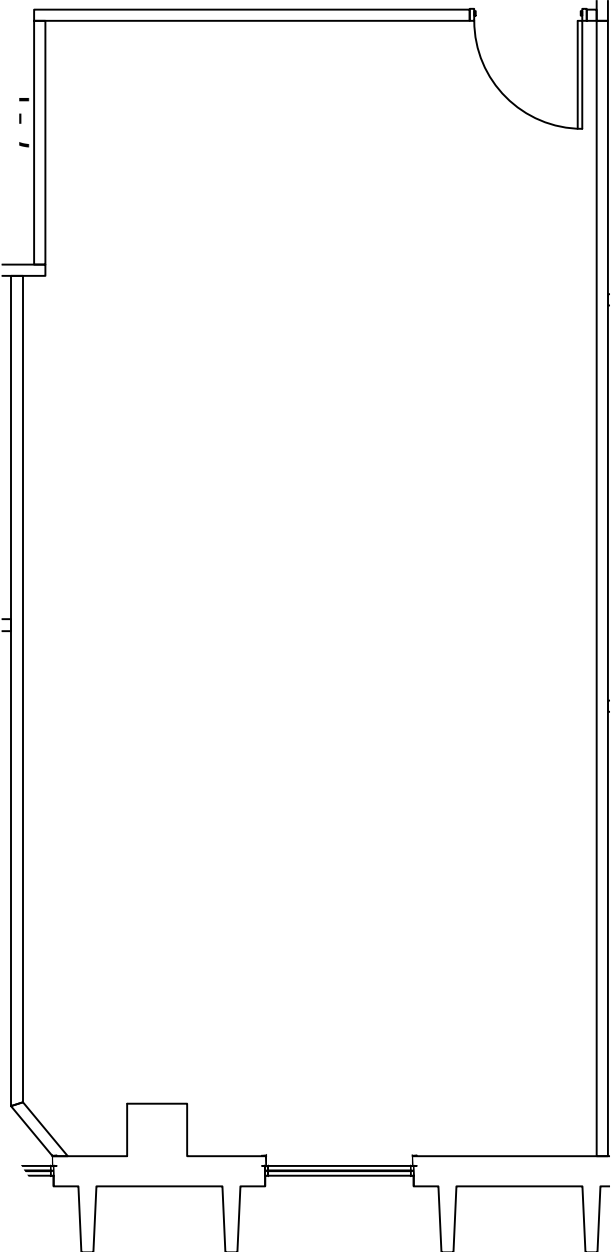

NORTH
 2nd FLOOR
 KEY PLAN

1 SUITE 270
 635 NRA
 FLOOR PLAN
 SCALE: 3/16"=1'-0"

FLOOR PLANS MAY NOT BE TO SCALE AND MAY NOT REFLECT EXISTING CONDITIONS AND SHALL NOT BE RELIED UPON AS SUCH THESE DRAWINGS ARE DESIGN INTENT AND ARE AN EXHIBIT TO THE LEASE