



LEGEND

EXISTING	NEW	DEMO
PARTITIONS		
NEW/RELOCATED DOOR		

ISSUE DATES



NO.	DATE	REVISION
	01-13-2020	LEASING REVIEW
1	01-20-2020	LEASING REVIEW
2	01-21-2020	LEASING REVIEW
3	01-27-2020	LEASING REVIEW

TIMBERWAY II
 15995 NORTH BARKER'S LANDING RD.
 HOUSTON, TX 77079
 SUITE 310

PROJECT:	TIMBERWAY II
PLLOT SCALE:	1/8"=1'-0"
CHECKED BY:	WM
FILE NAME:	TIMBERWAY II

SHEET TITLE
 SCHEMATIC DESIGN

SHEET NUMBER
 SD-1

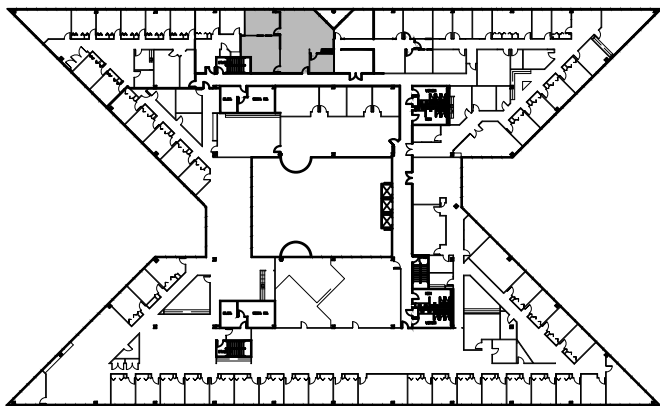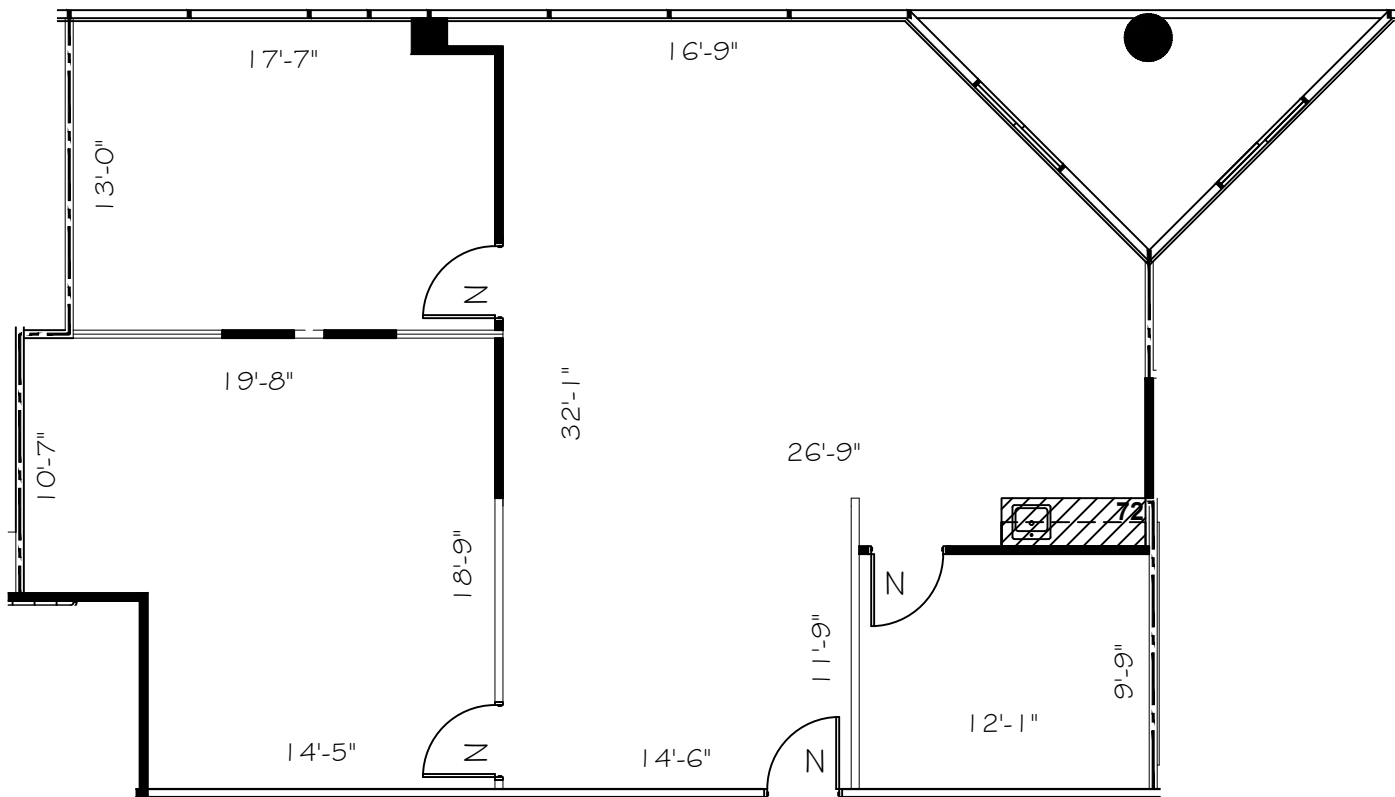

3rd FLOOR
 KEY PLAN

1 FLOOR PLAN
 SCALE: 1/8"=1'-0"

FLOOR PLANS MAY NOT BE TO SCALE AND MAY NOT REFLECT EXISTING CONDITIONS AND SHALL NOT BE RELIED UPON AS SUCH THESE DRAWINGS ARE DESIGN INTENT AND ARE AN EXHIBIT TO THE LEASE