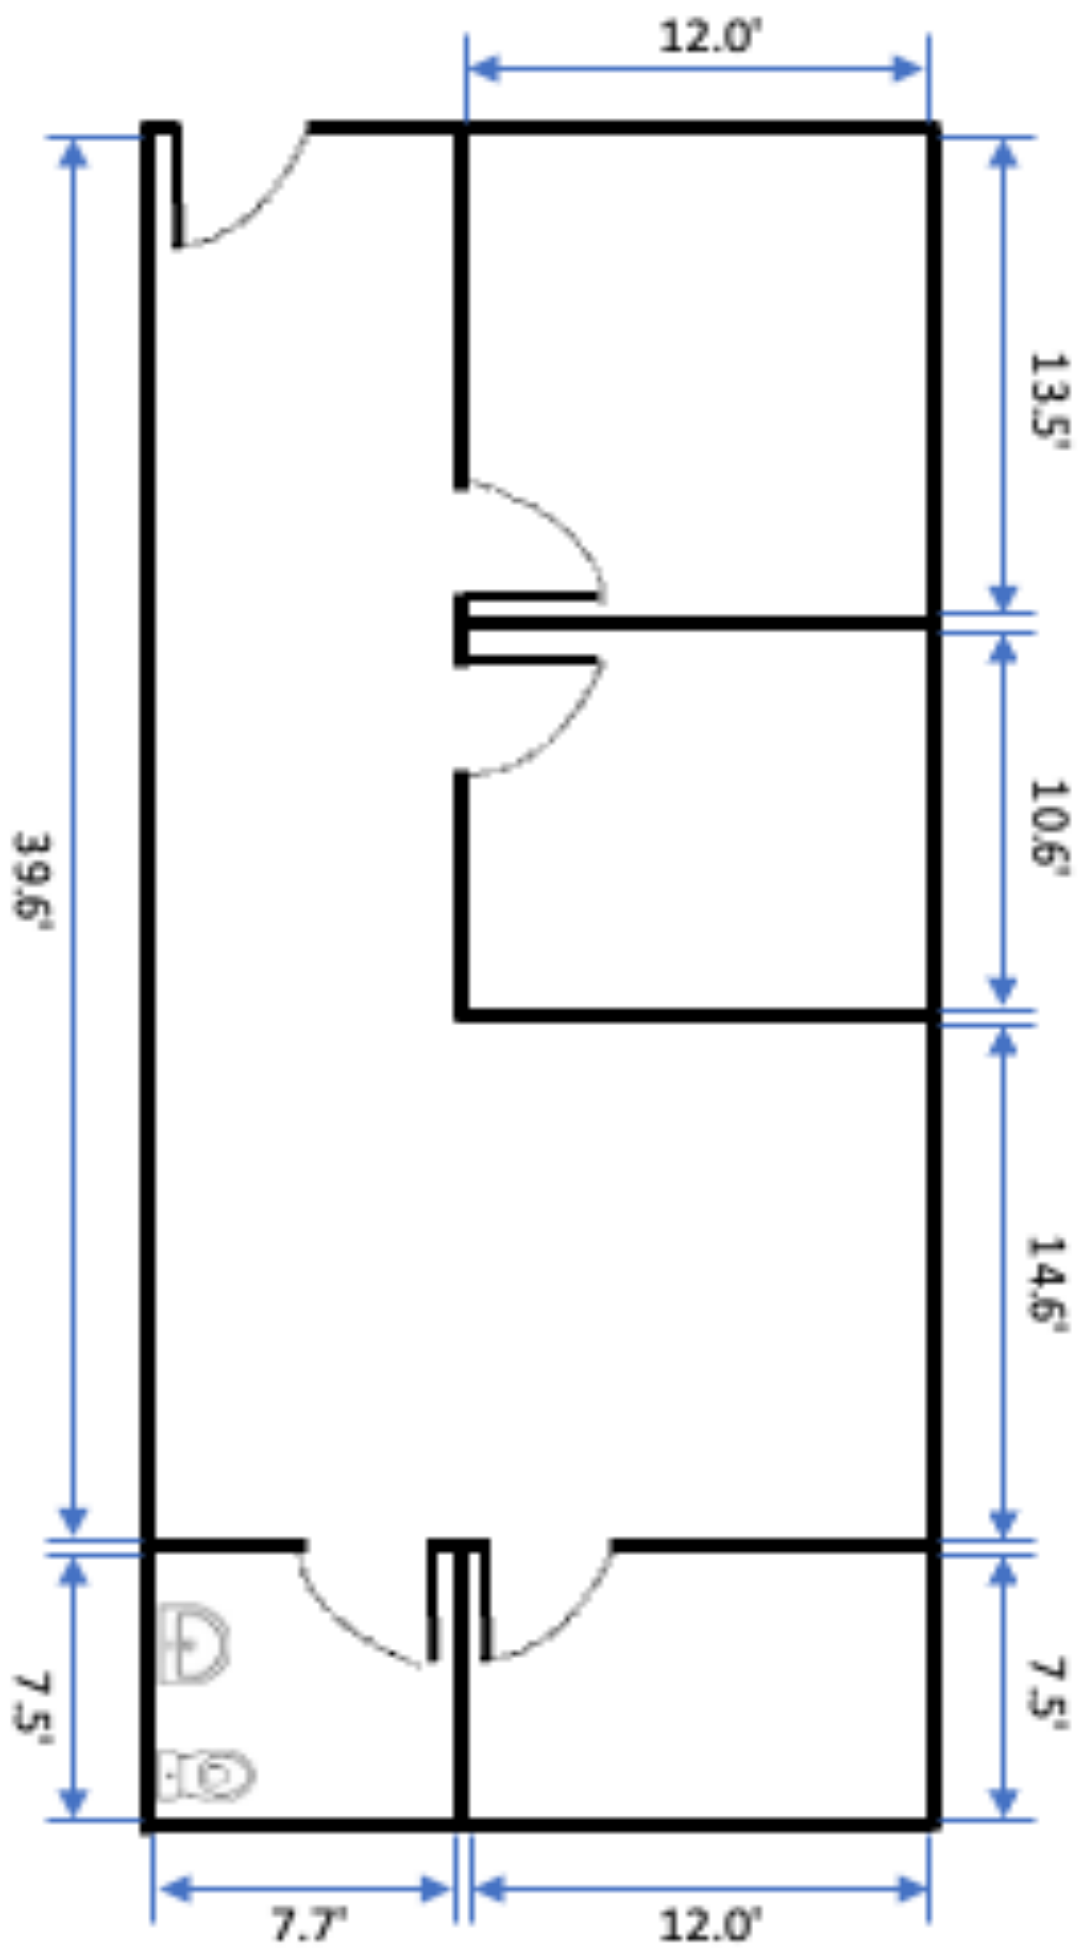


Floor Plan
Scale: 1" = 5'
Total Area: 1,000 SQFT

Suite 1114 Suite A
11144 Ables Ln.
Dallas, TX, 75229

Merrell Portfolio
Double-R Capital Management, Inc.