


ALL DESIGNS AND DRAWINGS HEREIN AND PRINTS ISSUED BY THE ARCHITECT ARE PROPERTY OF ARCHITECT AND SHALL NOT BE REUSED ON ANY OTHER LOCATION EXCEPT THE ONE FOR WHICH THEY WERE EXPRESSLY DESIGNED. IF THESE DRAWINGS OR ANY PART THEREOF IS REPRODUCED WITHOUT THE CONSENT OF THIS ARCHITECT, THE PERSON SO DOING WILL BE INDEBTED TO THE ARCHITECT FOR ITS FULL

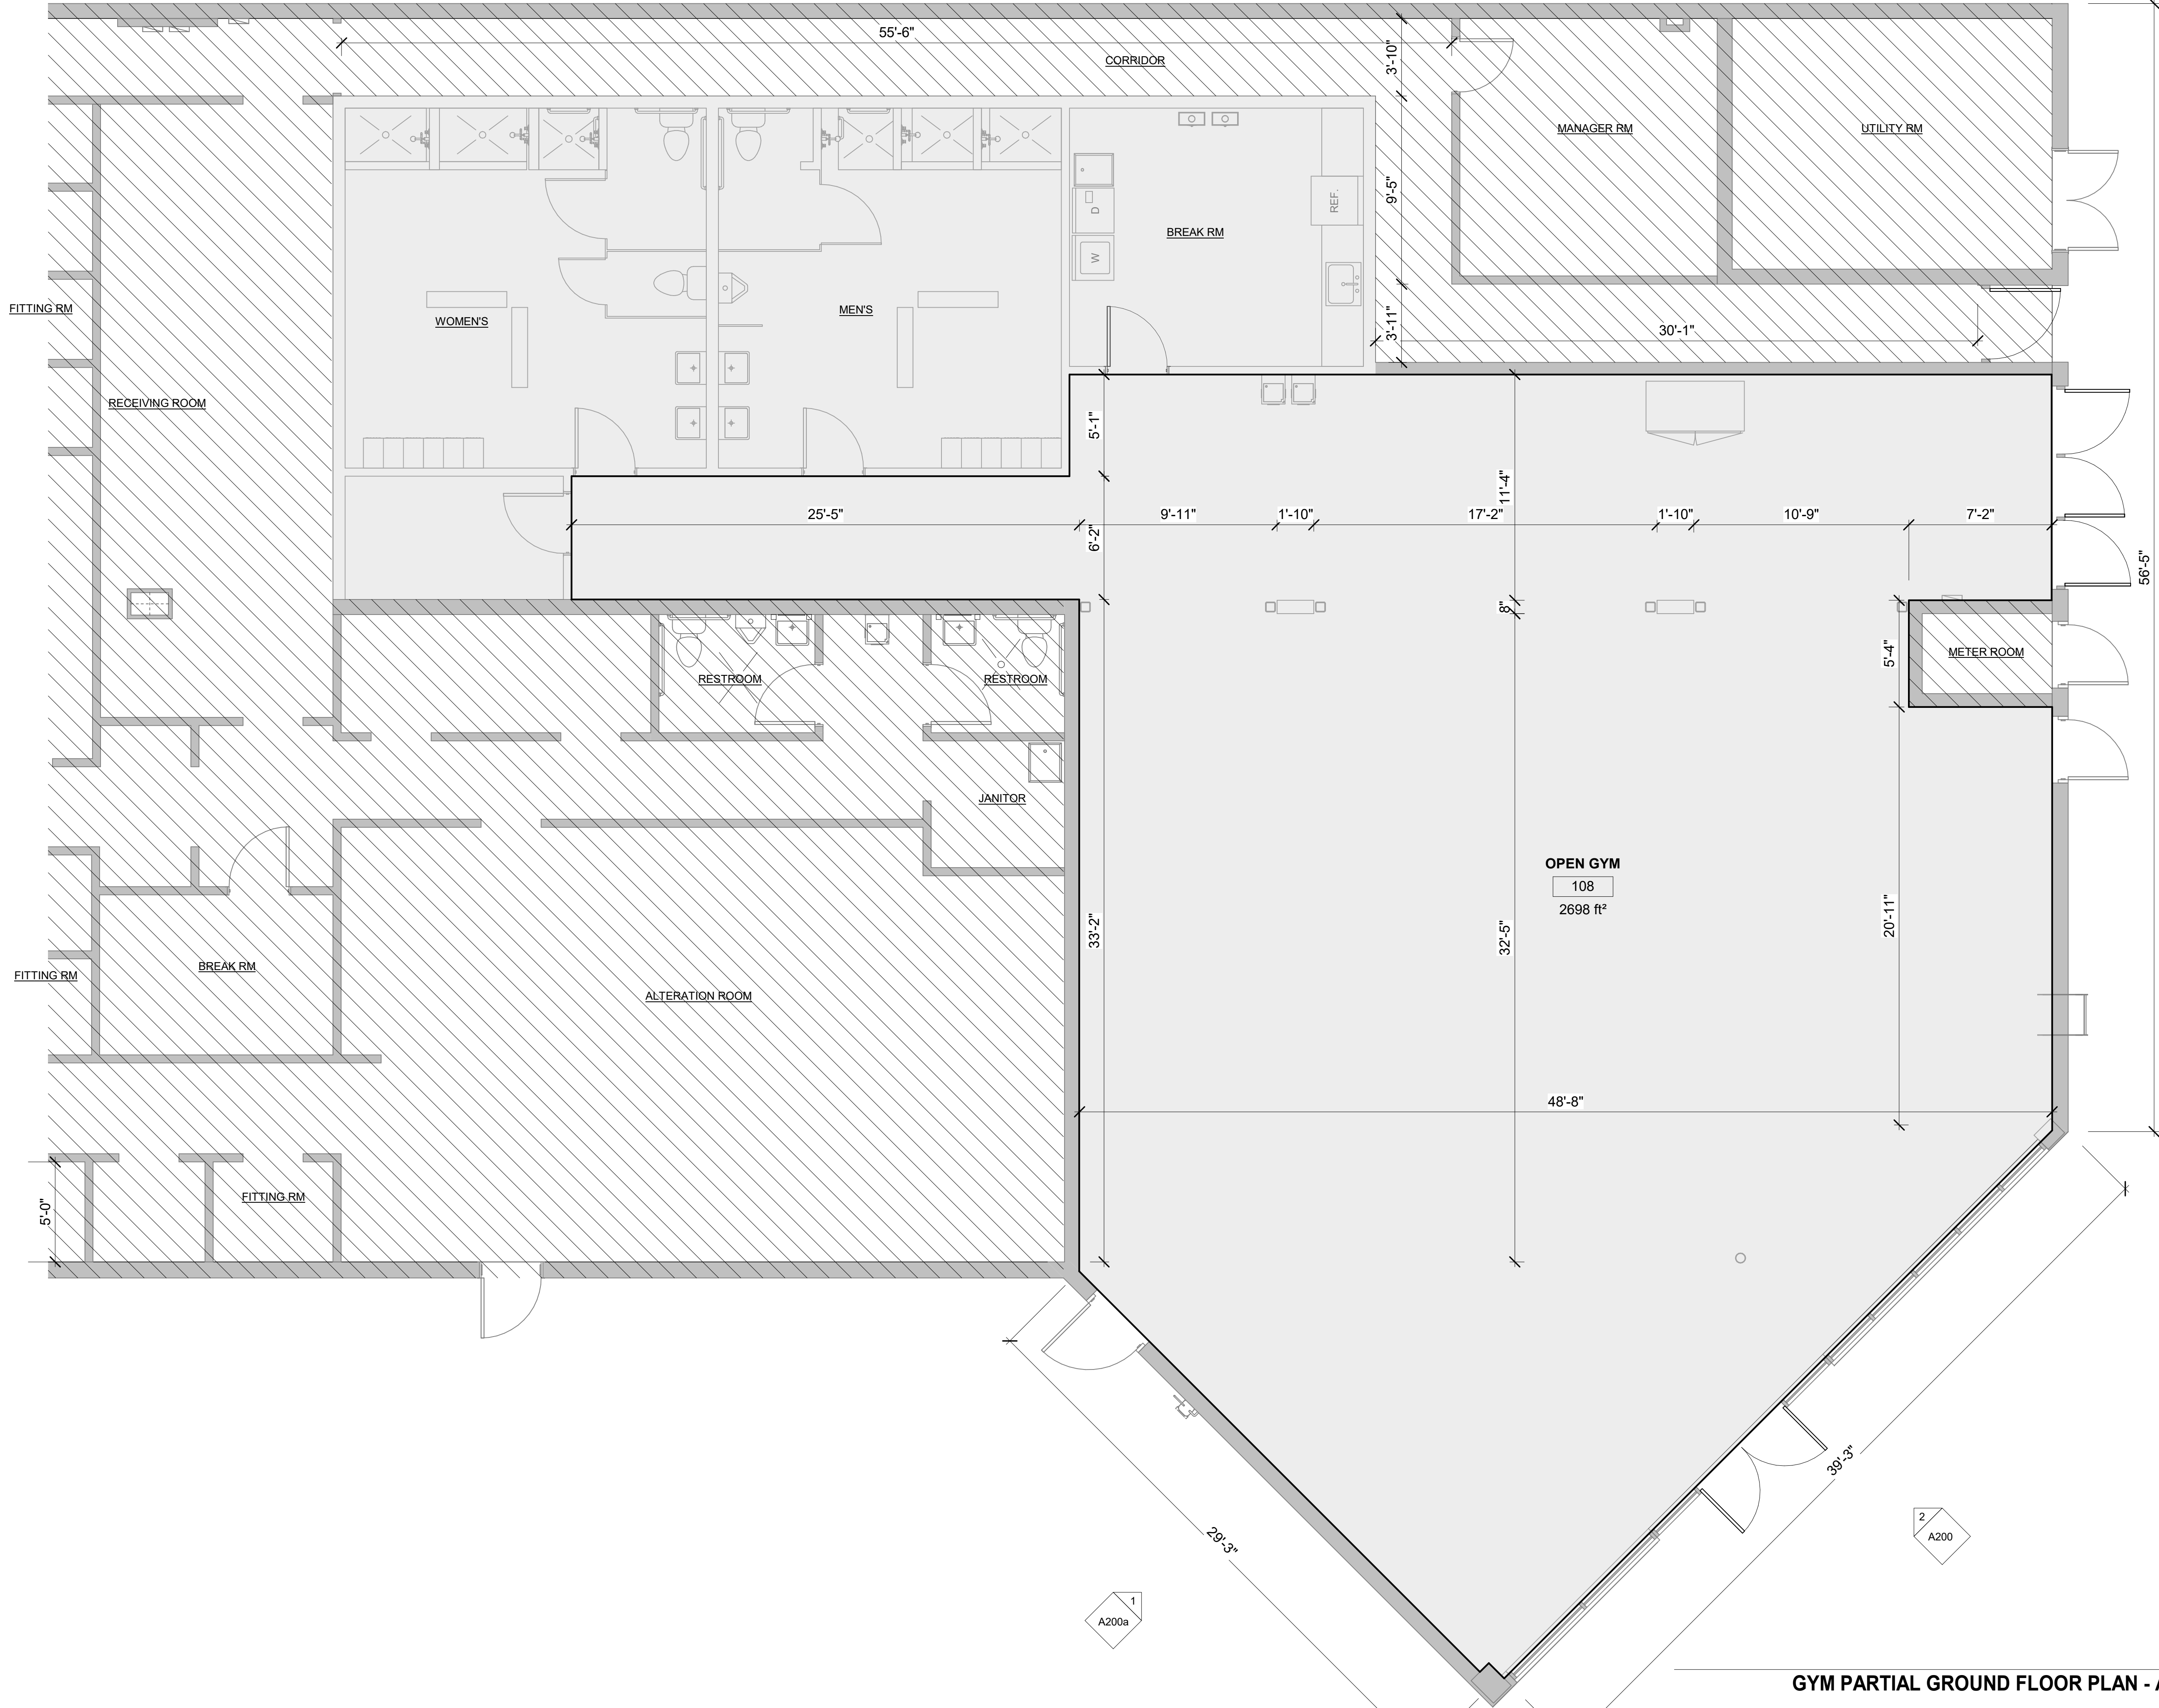

GYM PARTIAL GROUND FLOOR PLAN - A 1/4" = 1'-0" 1

LEGACY CORAL GABLES
22 MERRICK WAY
CORAL GABLES, FL 33134

SIGNATURE

DATE

REVISIONS

NO.	BY	DATE

DRAWN BY JS

CHECKED BY SG

DATE 11/08/2023

SCALE AS NOTED IN DRAWING

PROJECT # 23-22-CG

PARTIAL A - GYM FLOOR PLAN

A100a

11/10/2023 10:17:19 AM

SKY W E R K
DESIGN + CONSTRUCTION
JASON SHLANSKY,
B.A.R.C.H., C.G.C.,
JASON@SKYWERKDEV.COM
CGC # 1521802
954.703.9340
107 NW 8TH AVE
FT LAUDERDALE FL