
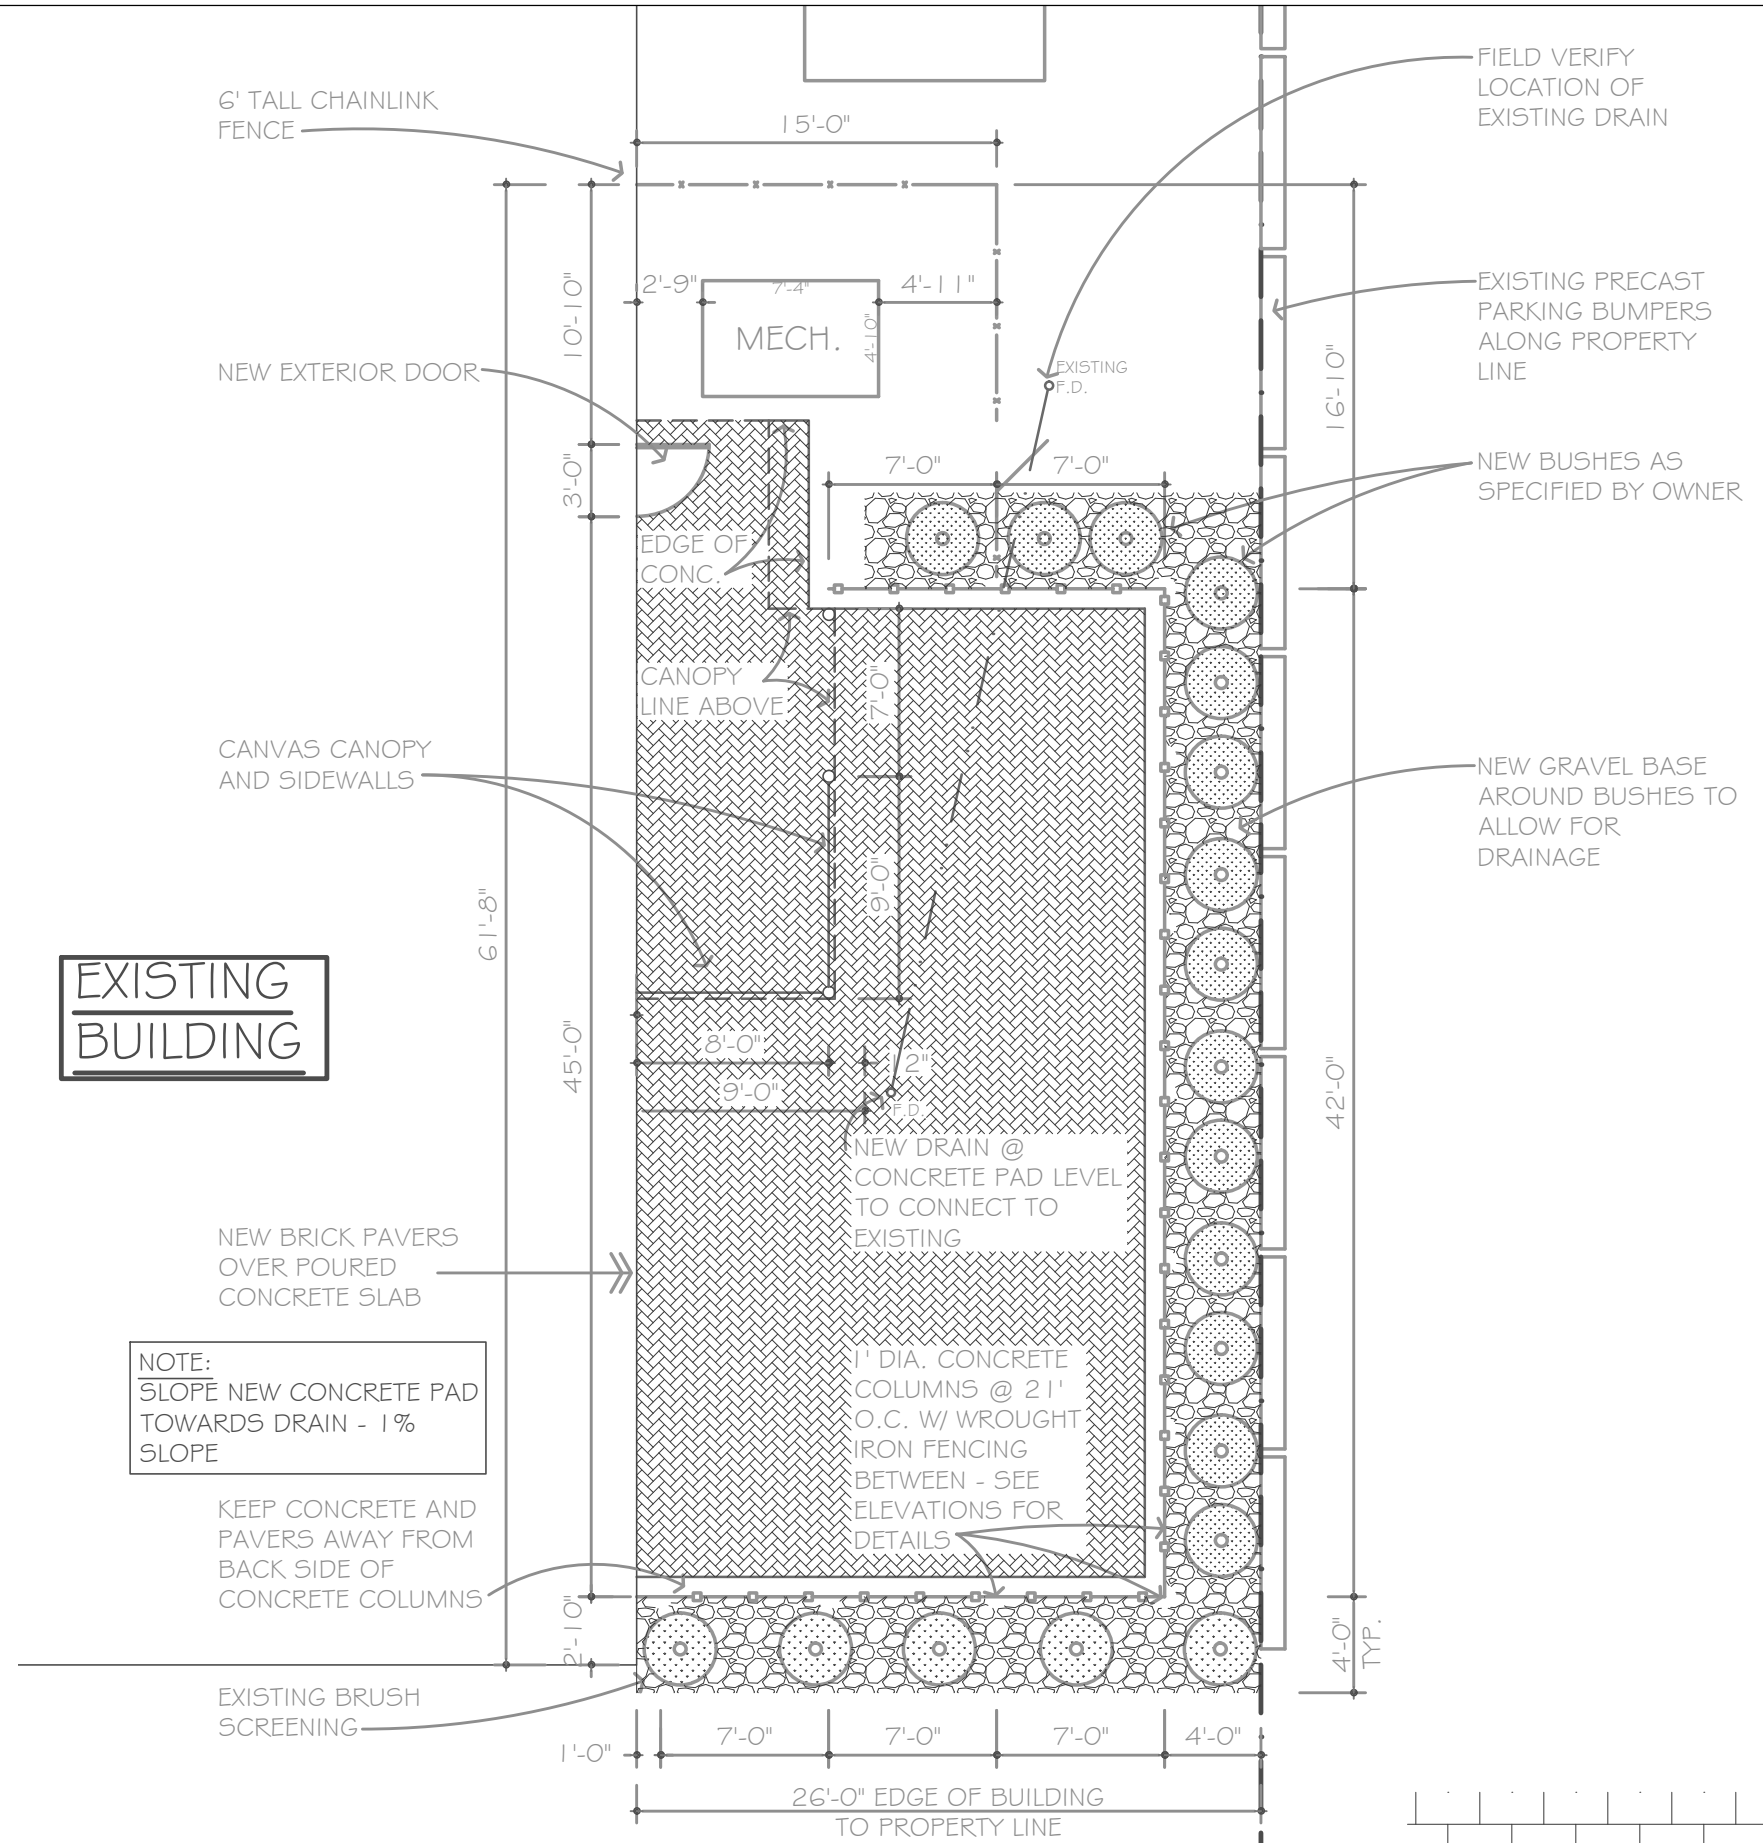



SITE PLAN

SCALE: 1" = 20'

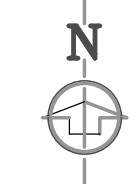



ENLARGED PLAN OF OUTDOOR AREA

SCALE: 1/8" = 1'-0"

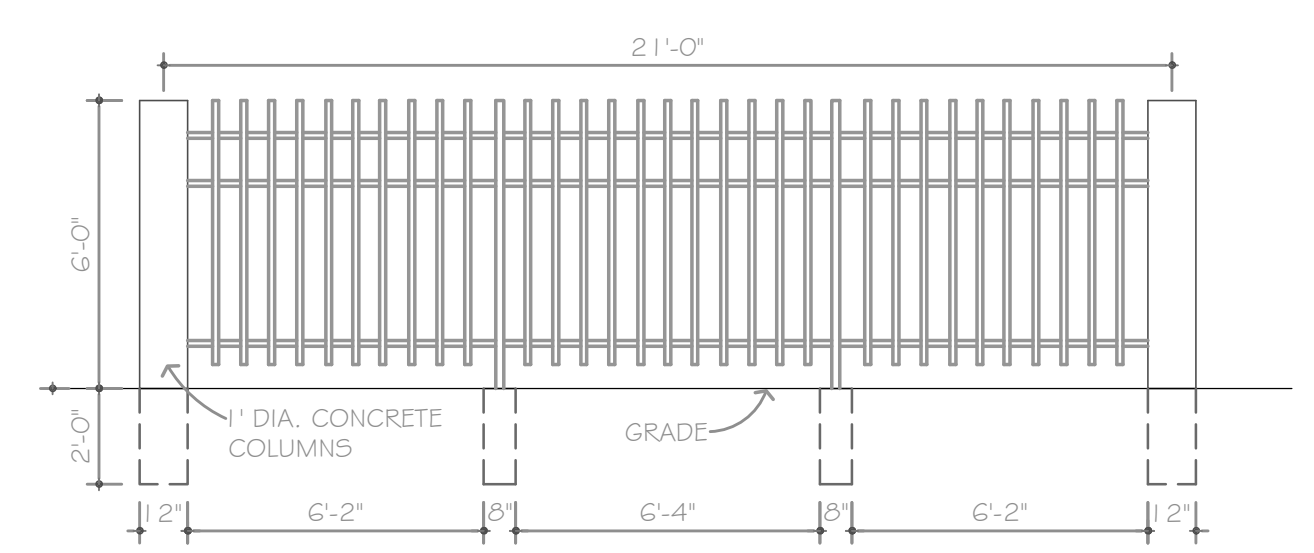


TYP. ELEVATION OF FENCING

SCALE: 1/4" = 1'-0"

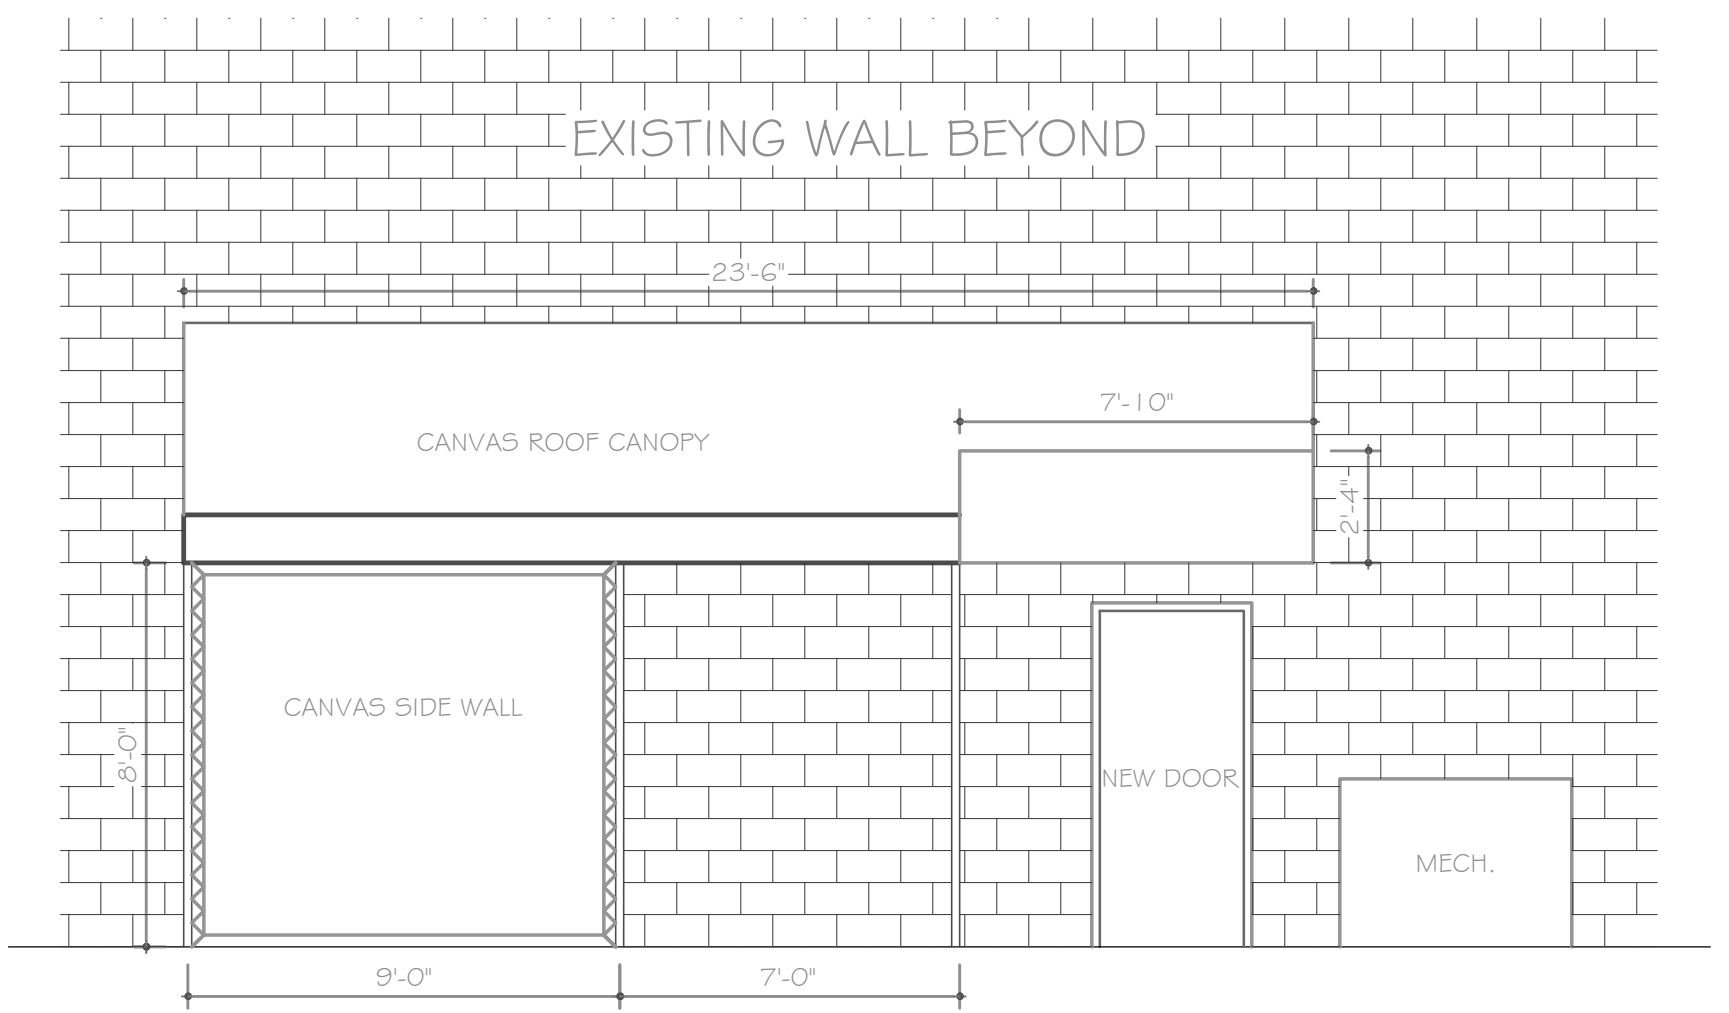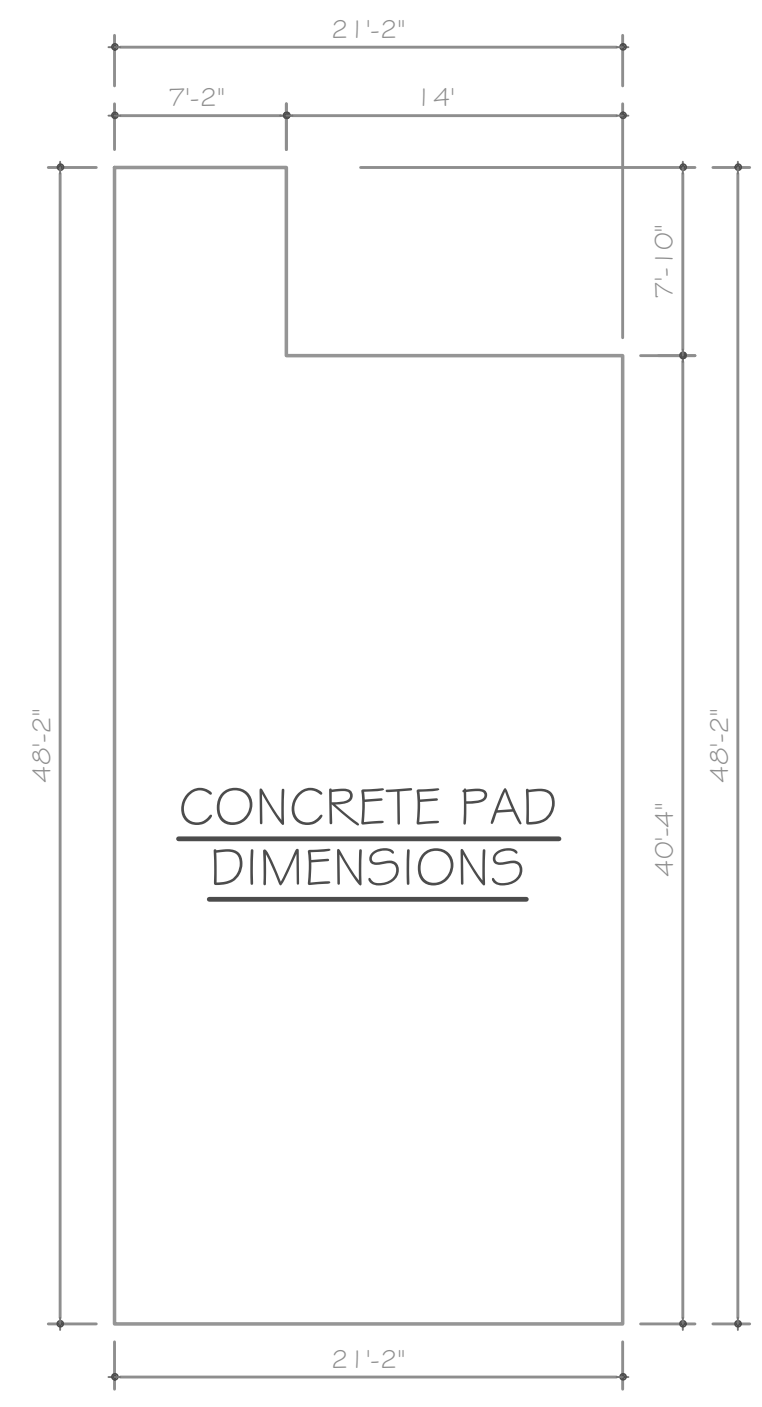

PARTIAL ELEVATION OF NEW CANOPY AND COLUMNS AT OUTDOOR SEATING AREA

SCALE: 1/4" = 1'-0"

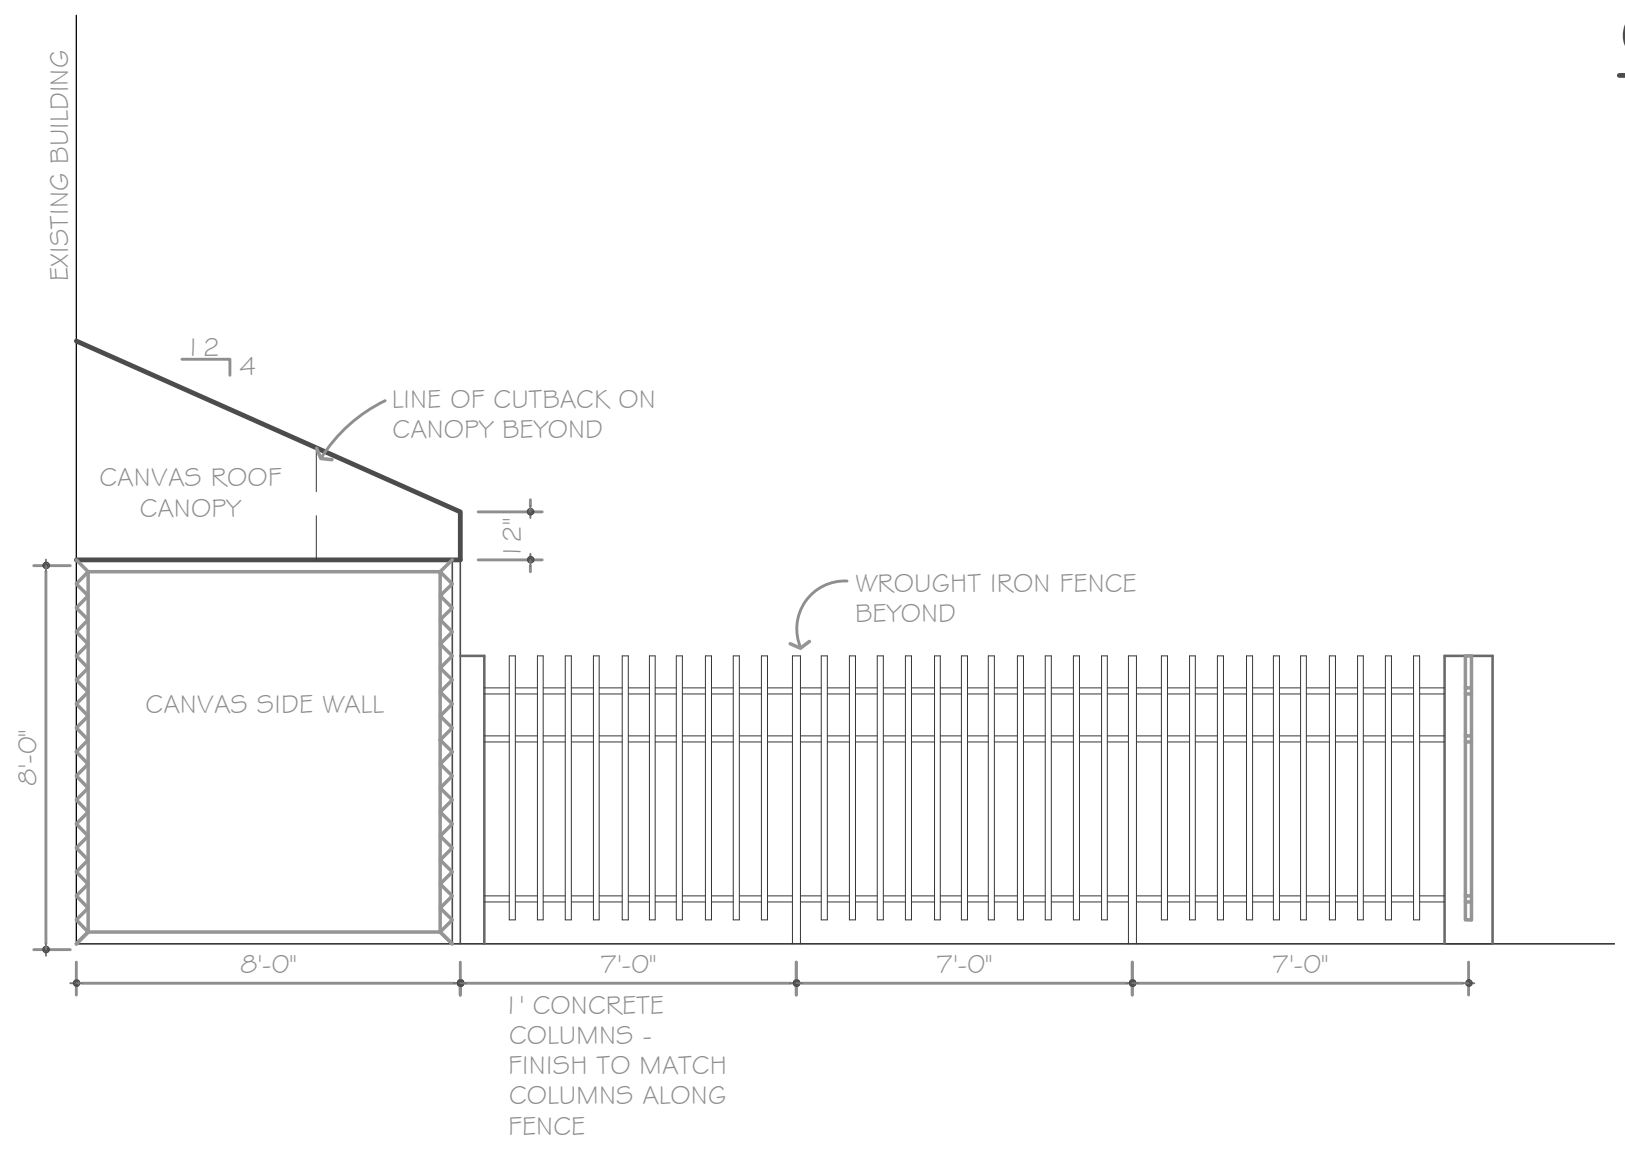

PARTIAL ELEVATION OF NEW CANOPY AND COLUMNS AT OUTDOOR SEATING AREA

SCALE: 1/4" = 1'-0"

10-25-02	ADD OUTDOOR PATIO ON EAST SIDE OF BUILDING	
DATE	REVISION	
BUILDING RENOVATIONS		DRAWN BY
11355 STEPHENS		JRU
WARREN, MICHIGAN		
UNIVERSAL AM-CAN LTD.		DATE
12225 STEPHENS		7-31-02
WARREN, MICHIGAN		
SITE PLAN		A. I