

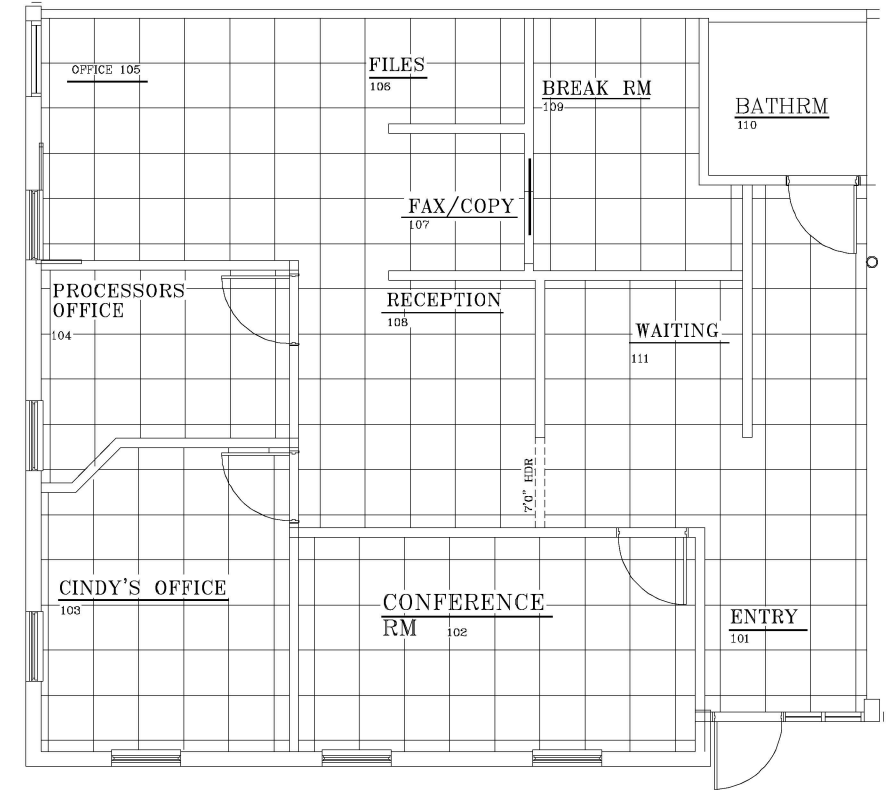


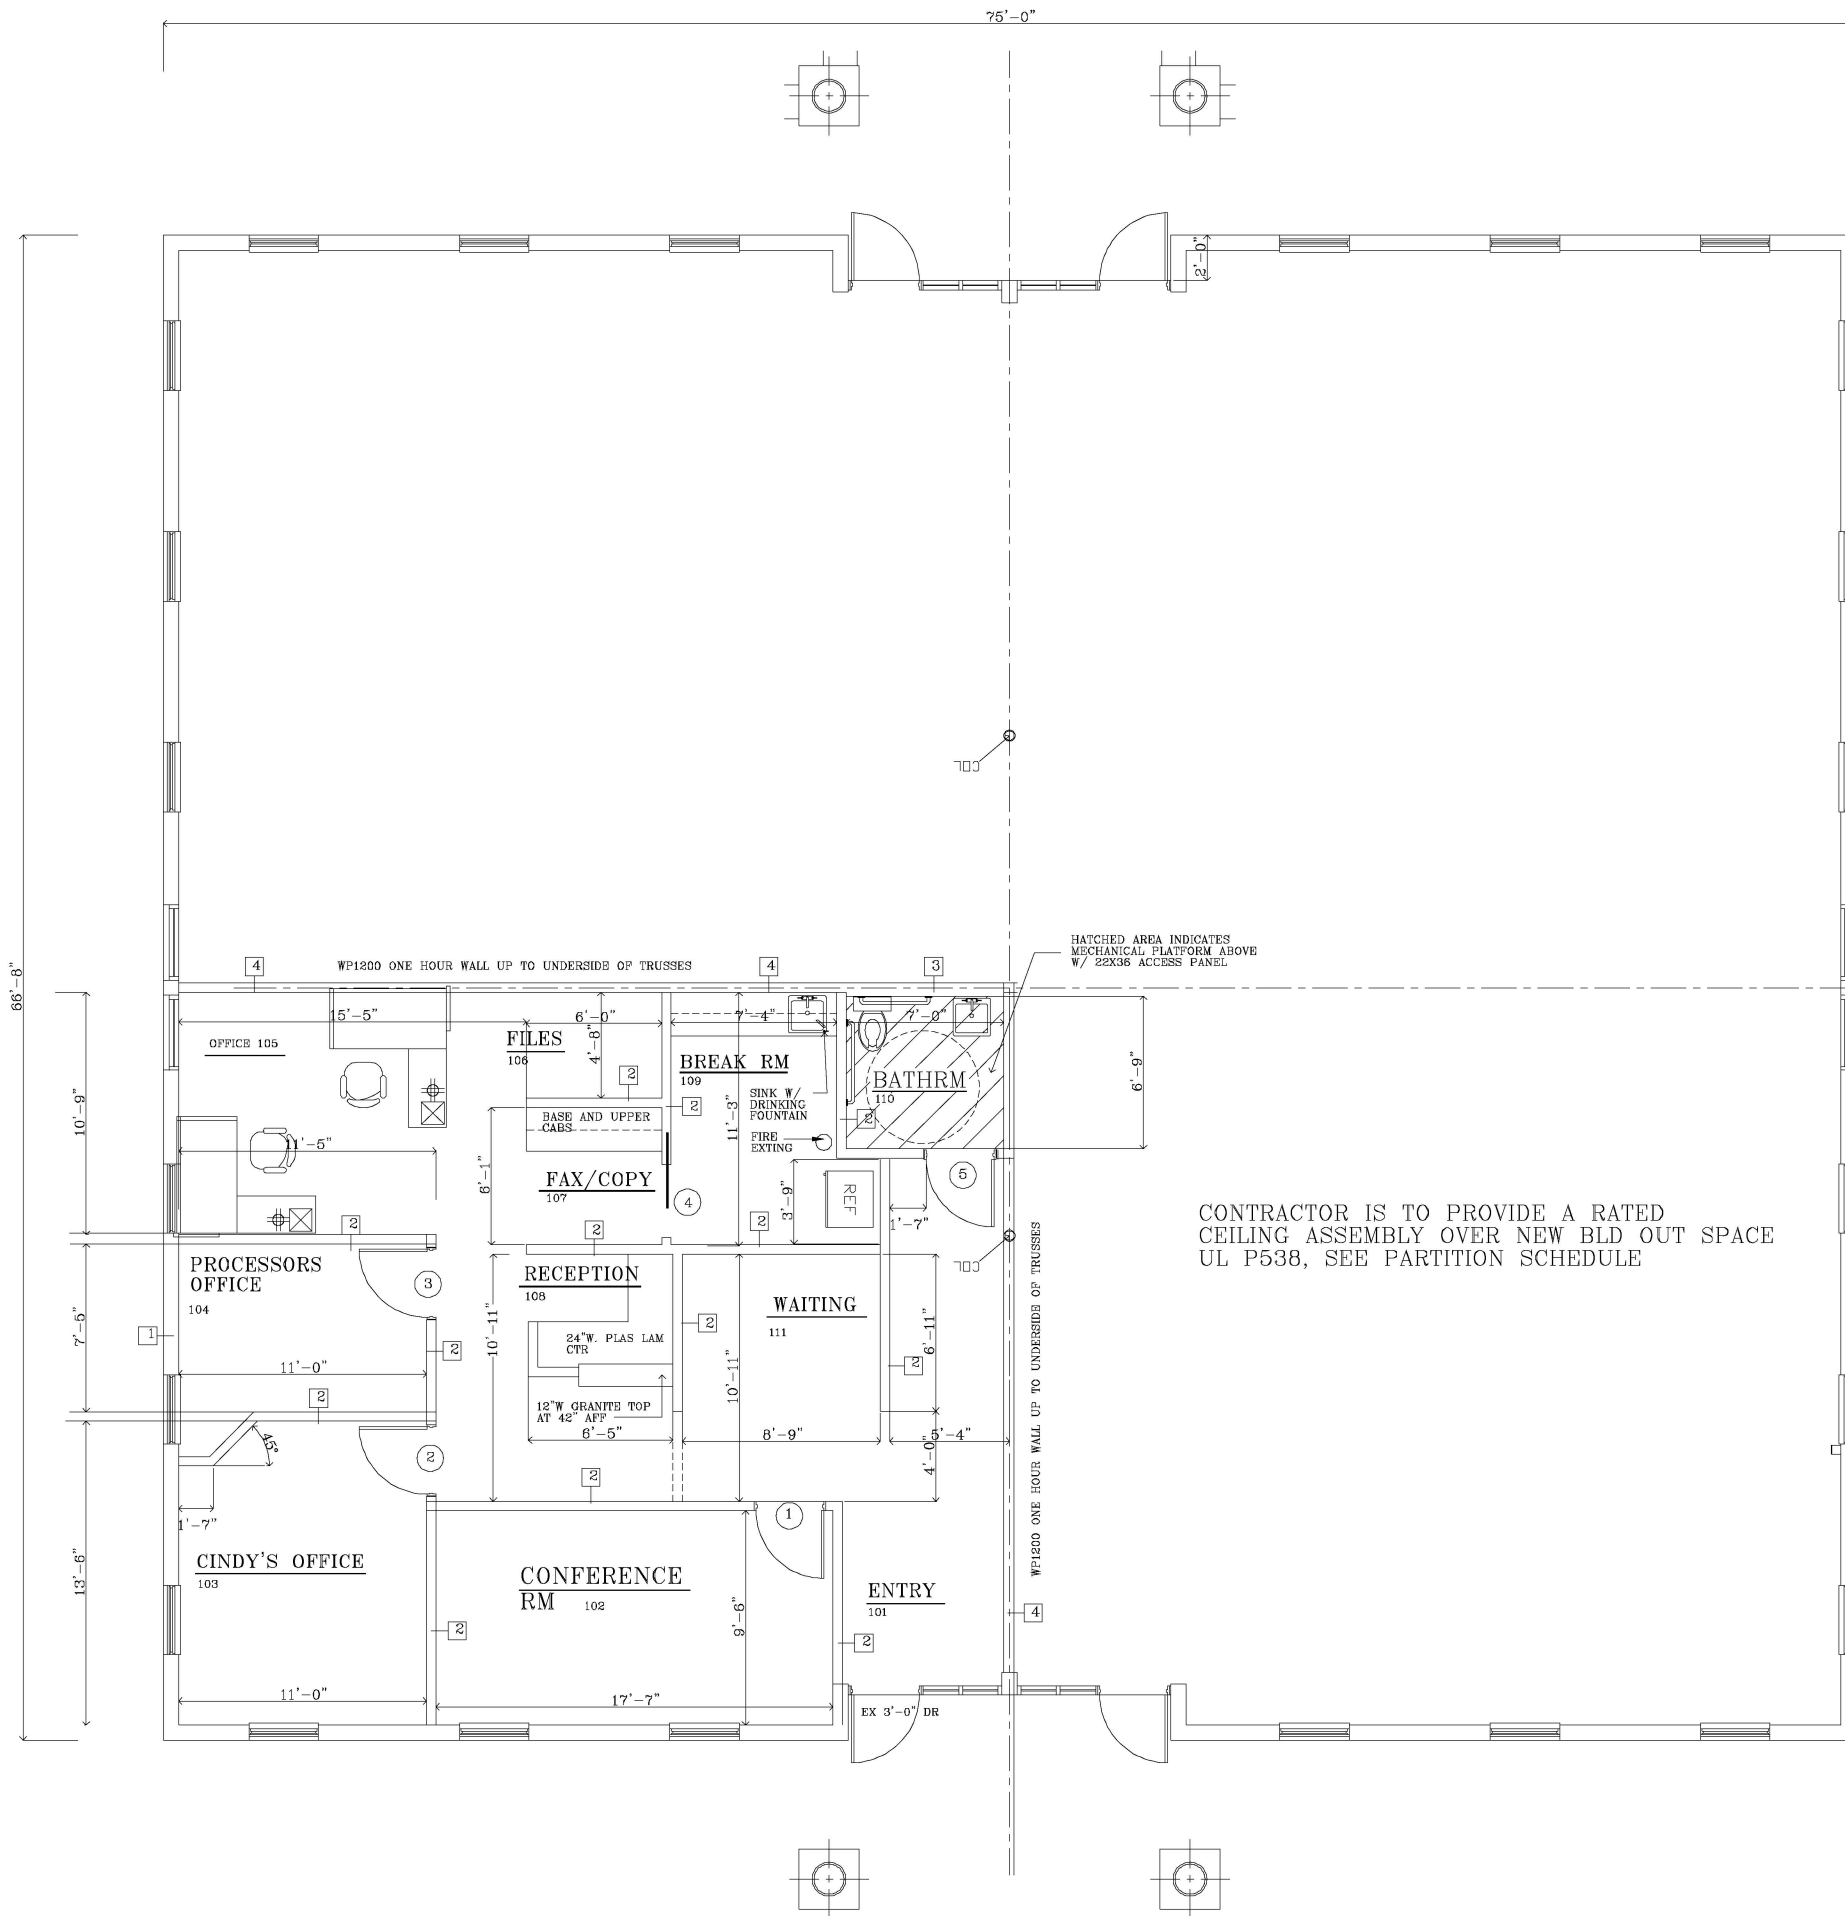

REFLECTIVE CEILING PLAN

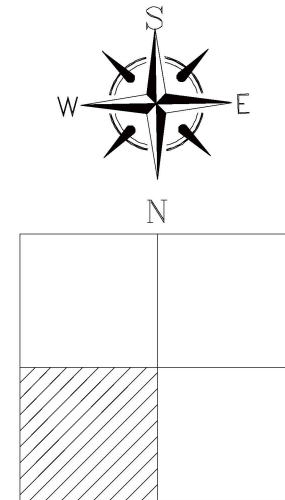

KEY PLAN

DNA ARCHITECTS, INC.
411 S BABCOCK ST MELBOURNE FL 32901
3217279096 FAX 3217270810
AR0015738
THESE PLANS ARE AN
INSTRUMENT OF SERVICE
AND ARE THE PROPERTY
OF THE ARCHITECT. INFINGEMENTS
WILL BE PROSECUTED.
PROJECT:
INTERIOR BUILDOUT AT
EAU GALLIE OFFICE PARK
W. EAU GALLIE BLVD, MELBOURNE

DRAWING
FLOOR PLAN
DATE: 4.7.08
SCALE: 1/4"=1'-0"
PROJECT NO.:
ARCHITECTS SEAL:
DRAWN BY: DN
CHECKED BY:
SHEET OF
DRAWING NO.

A.1

REV	DATE	DESCRIPTION	BY