

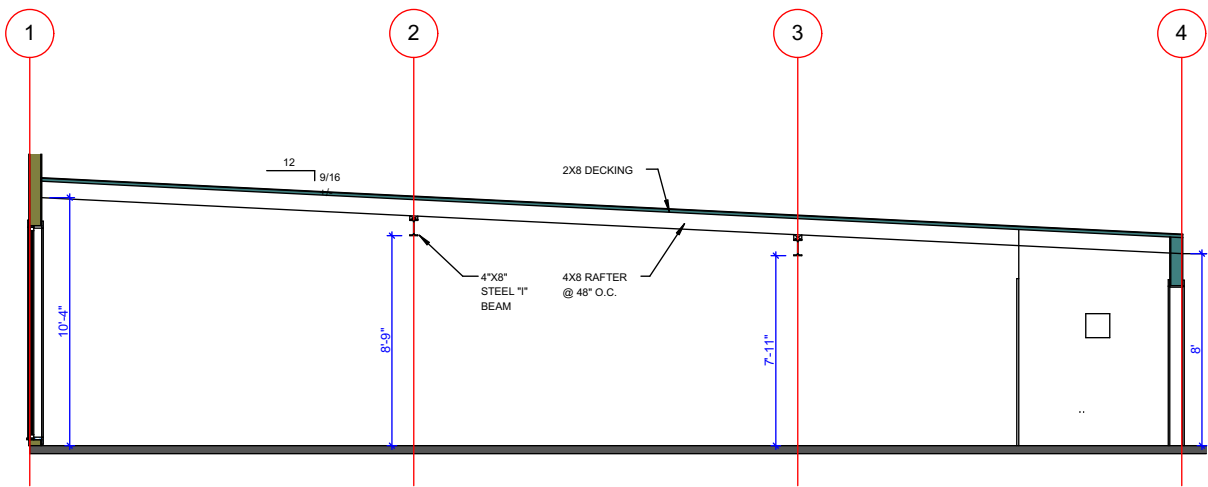



Exhibit A-2

 

2 SECTION
SCALE: 1/8" = 1'-0"

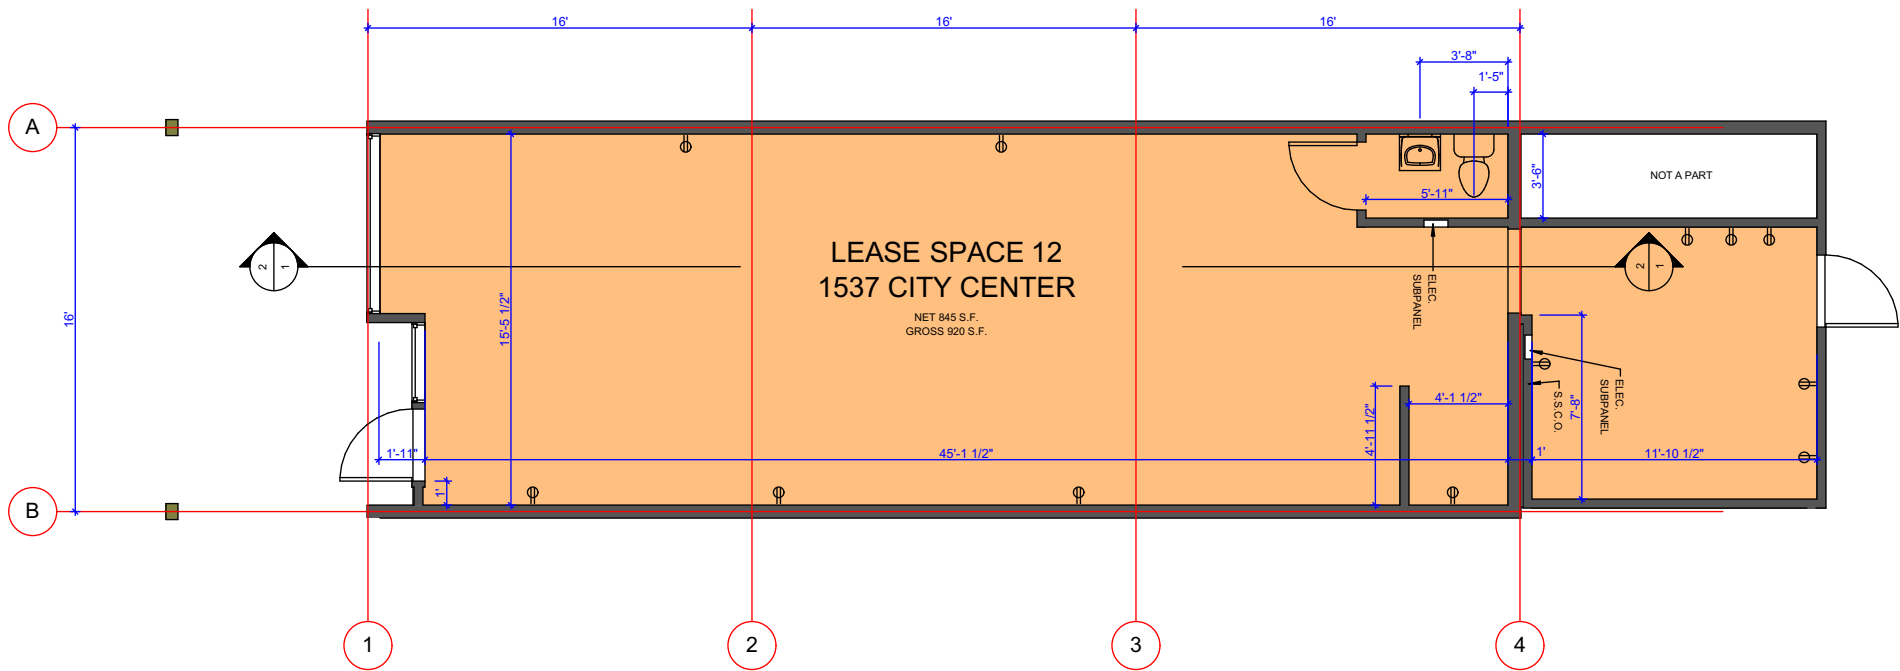

1 FLOOR PLAN
SCALE: 1/8" = 1'-0"

 

REV. BY	DATE

PIERSON COMPANY
1200 WEST HARRIS STREET
EUREKA, CALIFORNIA 95503
TEL: (707) 268-1800 FAX: (707) 268-1800
www.piersoncompany.com

McKINLEYVILLE SHOPPING CENTER
STORE #12

FLOOR PLAN
BUILDING SECTION

12/13/2016

BY:

FILE: 10-101

SHEET: 1

1

OF: 1