

LEGEND


	EXISTING	NEW	LOW	DEM
WALLS:				
NEW/RELOCATED DOOR				

[illegible]

PROJECT: 1400 BROADFIELD	
PLOT SCALE: 1/16" = 1'-0"	SHEET SIZE 8.5 X 11
CHECKED BY: WM	DRAWN BY: WM
FILE NAME: 1400 BROADFIELD	

SHEET TITLE
EXISTING
PLAN

SHEET NUMBER
EX-1

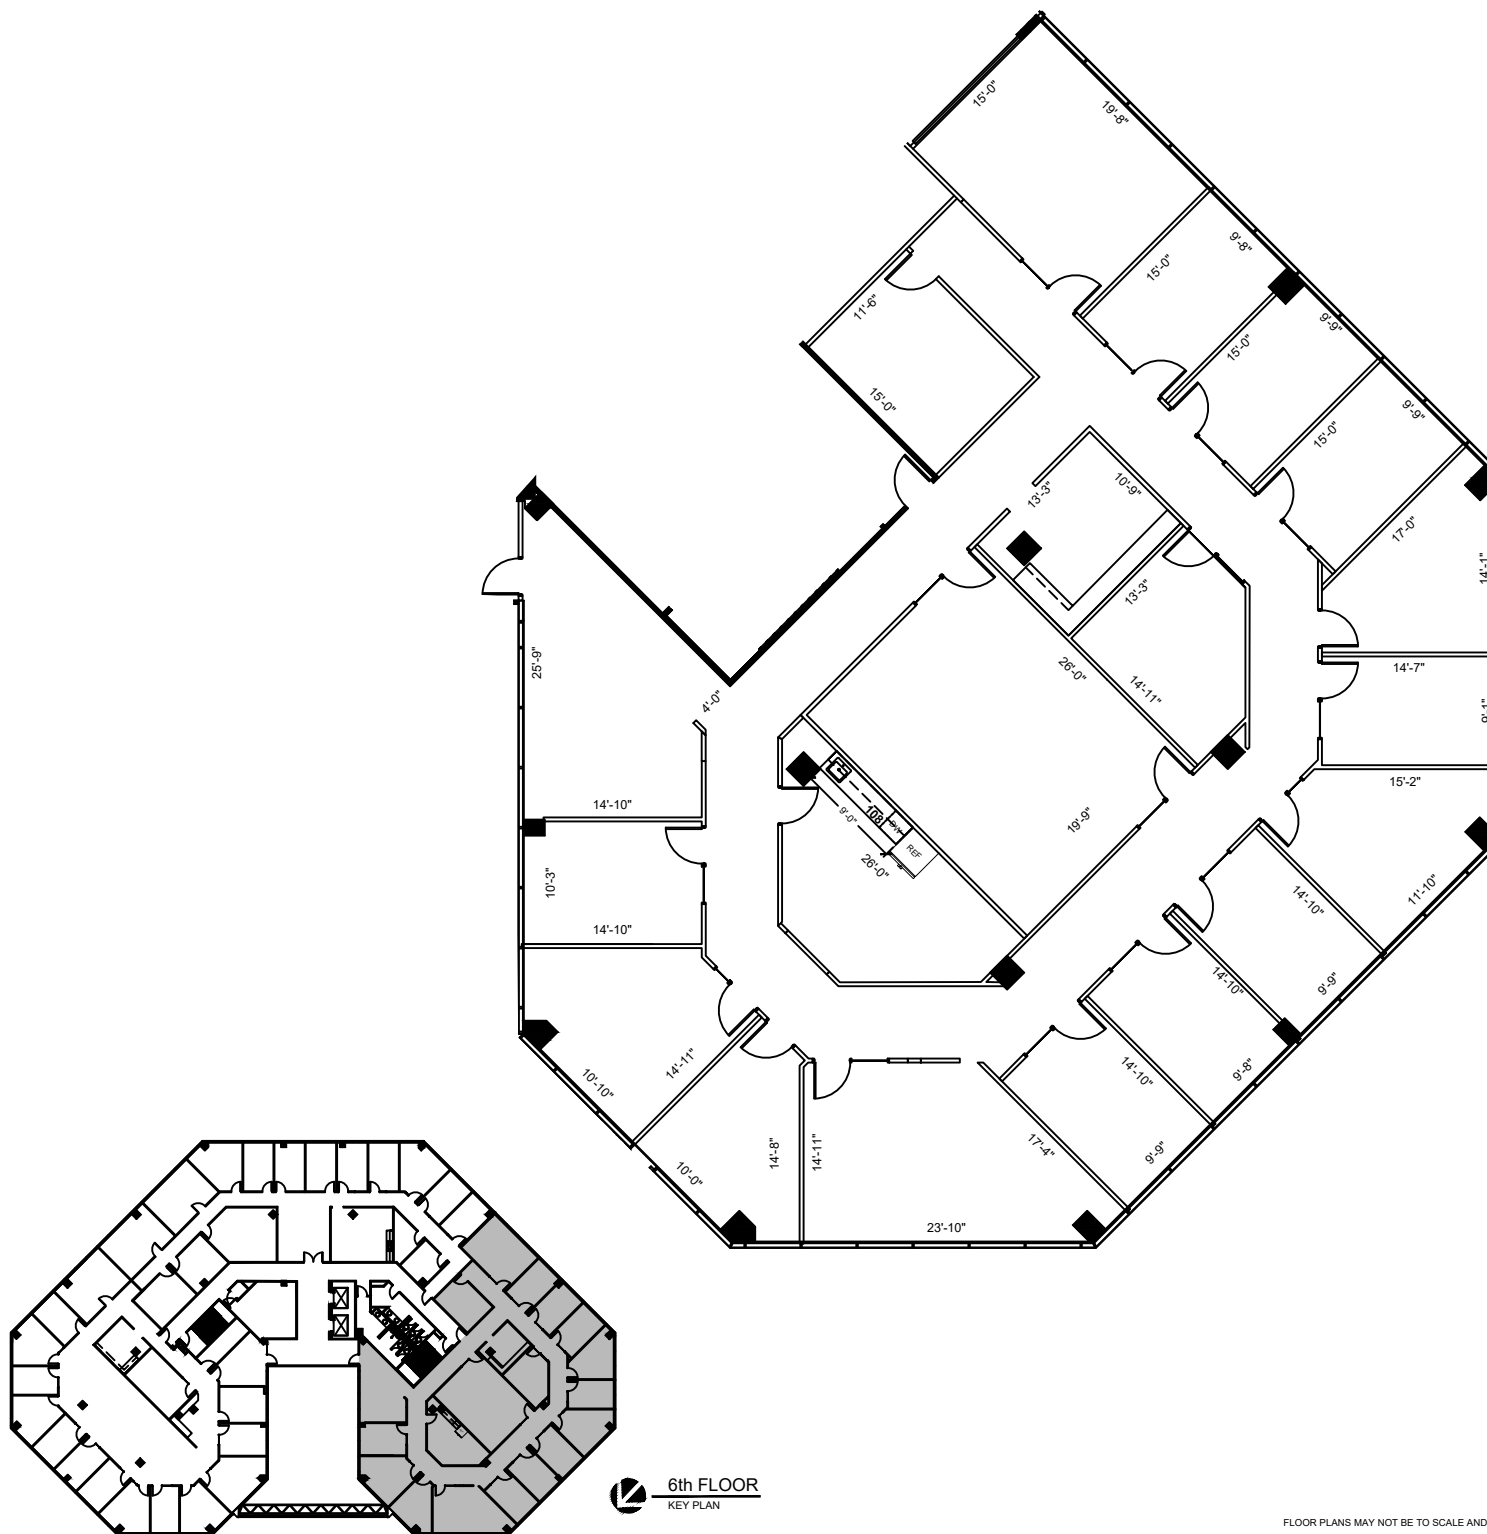

SUITE 625
6,540 NRA

7

FLOOR PLAN

SCALE: 1/16"=1'-0"

FLOOR PLANS MAY NOT BE TO SCALE AND MAY NOT REFLECT EXISTING CONDITIONS AND SHALL NOT BE RELIED UPON AS SUCH. THESE DRAWINGS ARE DESIGN INTENT AND ARE AN EXHIBIT TO THE LEASE.