


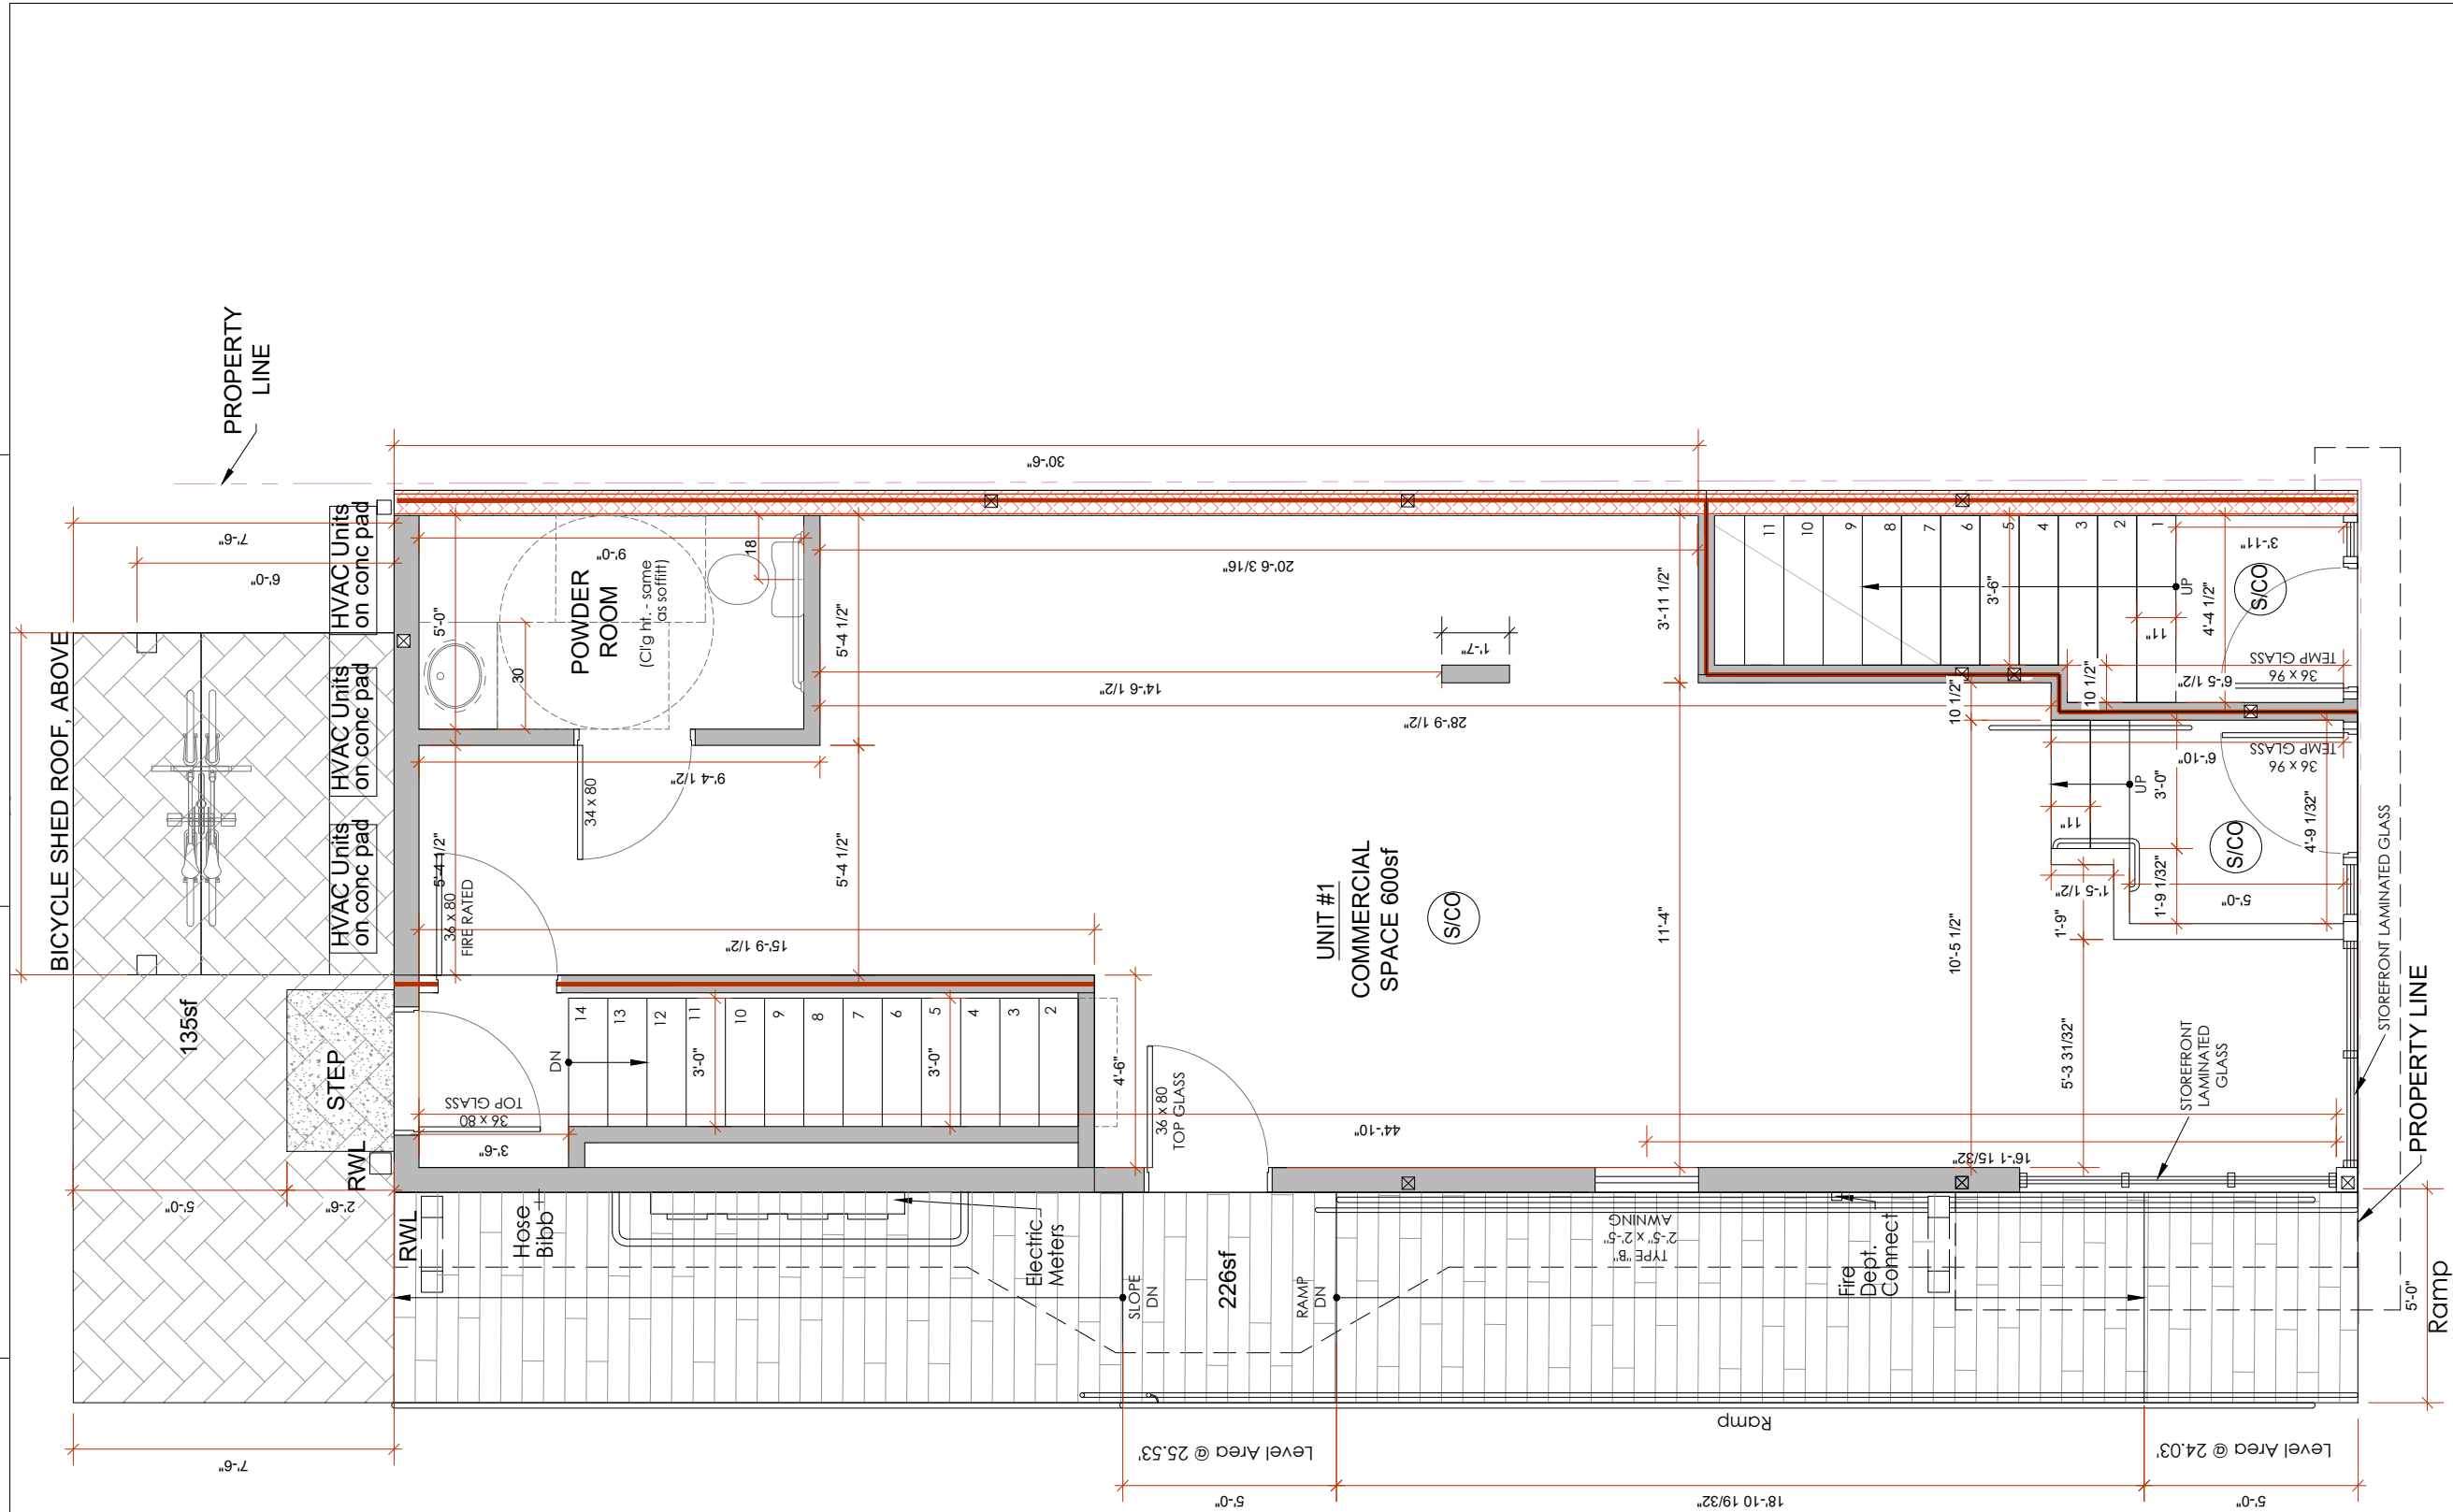

FIRST FLOOR PLAN

Drawing Title:

Project: NAD

Scale:

Date: 07/17/2026

Drawings:

R02

Project Title:

1103 Cambridge
Cambridge, MA