


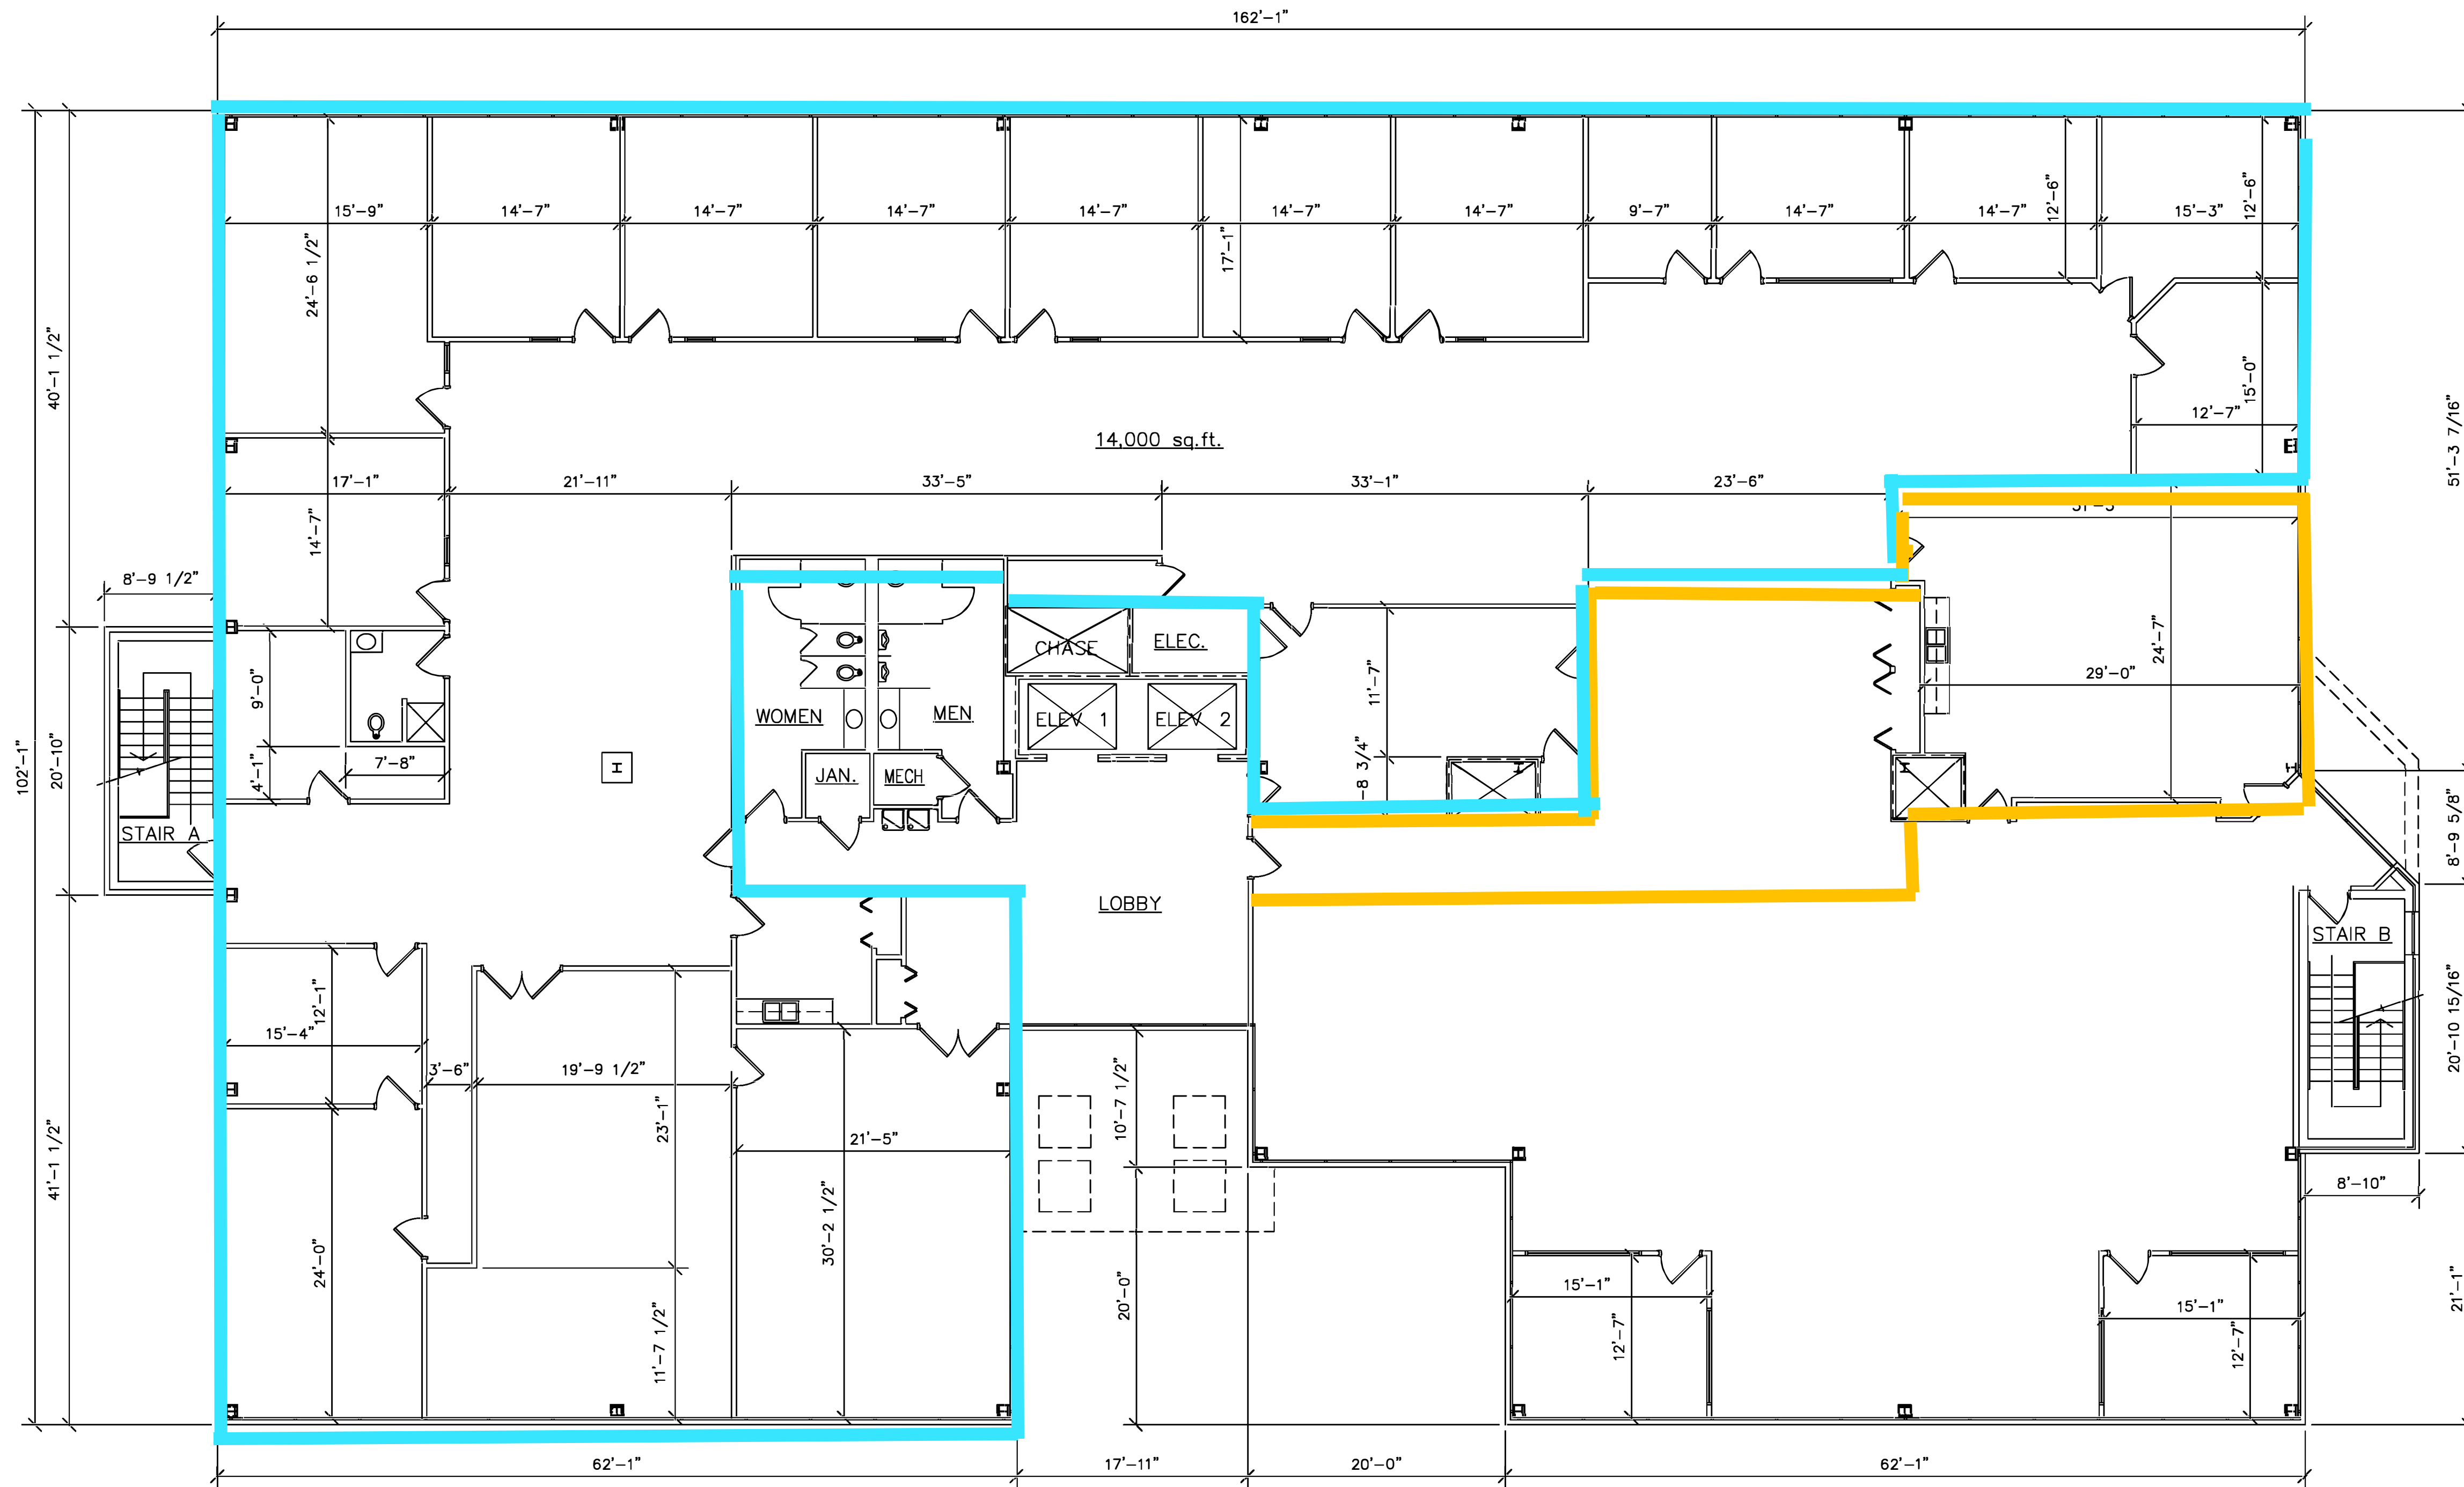

THIRD FLOOR PLAN

SCALE: 1/8" = 1'-0"

1
A-3

THIRD FLOOR PLAN
STONECASE OFFICE BUILDING
PROSPEROUS PLACE
LEXINGTON, KY

SUMMIT ARCHITECTURAL
SERVICES
a division of
SUMMIT ENGINEERING INC.
PIKEVILLE, KY
LEXINGTON, KY
GRUNDY, VA
LOGAN, WV

DATE: 09/20/96
SCALE: 1/8"=1'-0"
DRAWN BY: M.A.S.
CHECKED BY: C.B.C.
APPROVED BY:

SHEET:
A-3

DATE:	DESCRIPTION OF REVISION	DATE:	DESCRIPTION OF REVISION