



© COPYRIGHT 2025 NAMA PARTNERS, LLC. ALL RIGHTS RESERVED. PROPRIETARY AND CONFIDENTIAL BUSINESS INFORMATION.

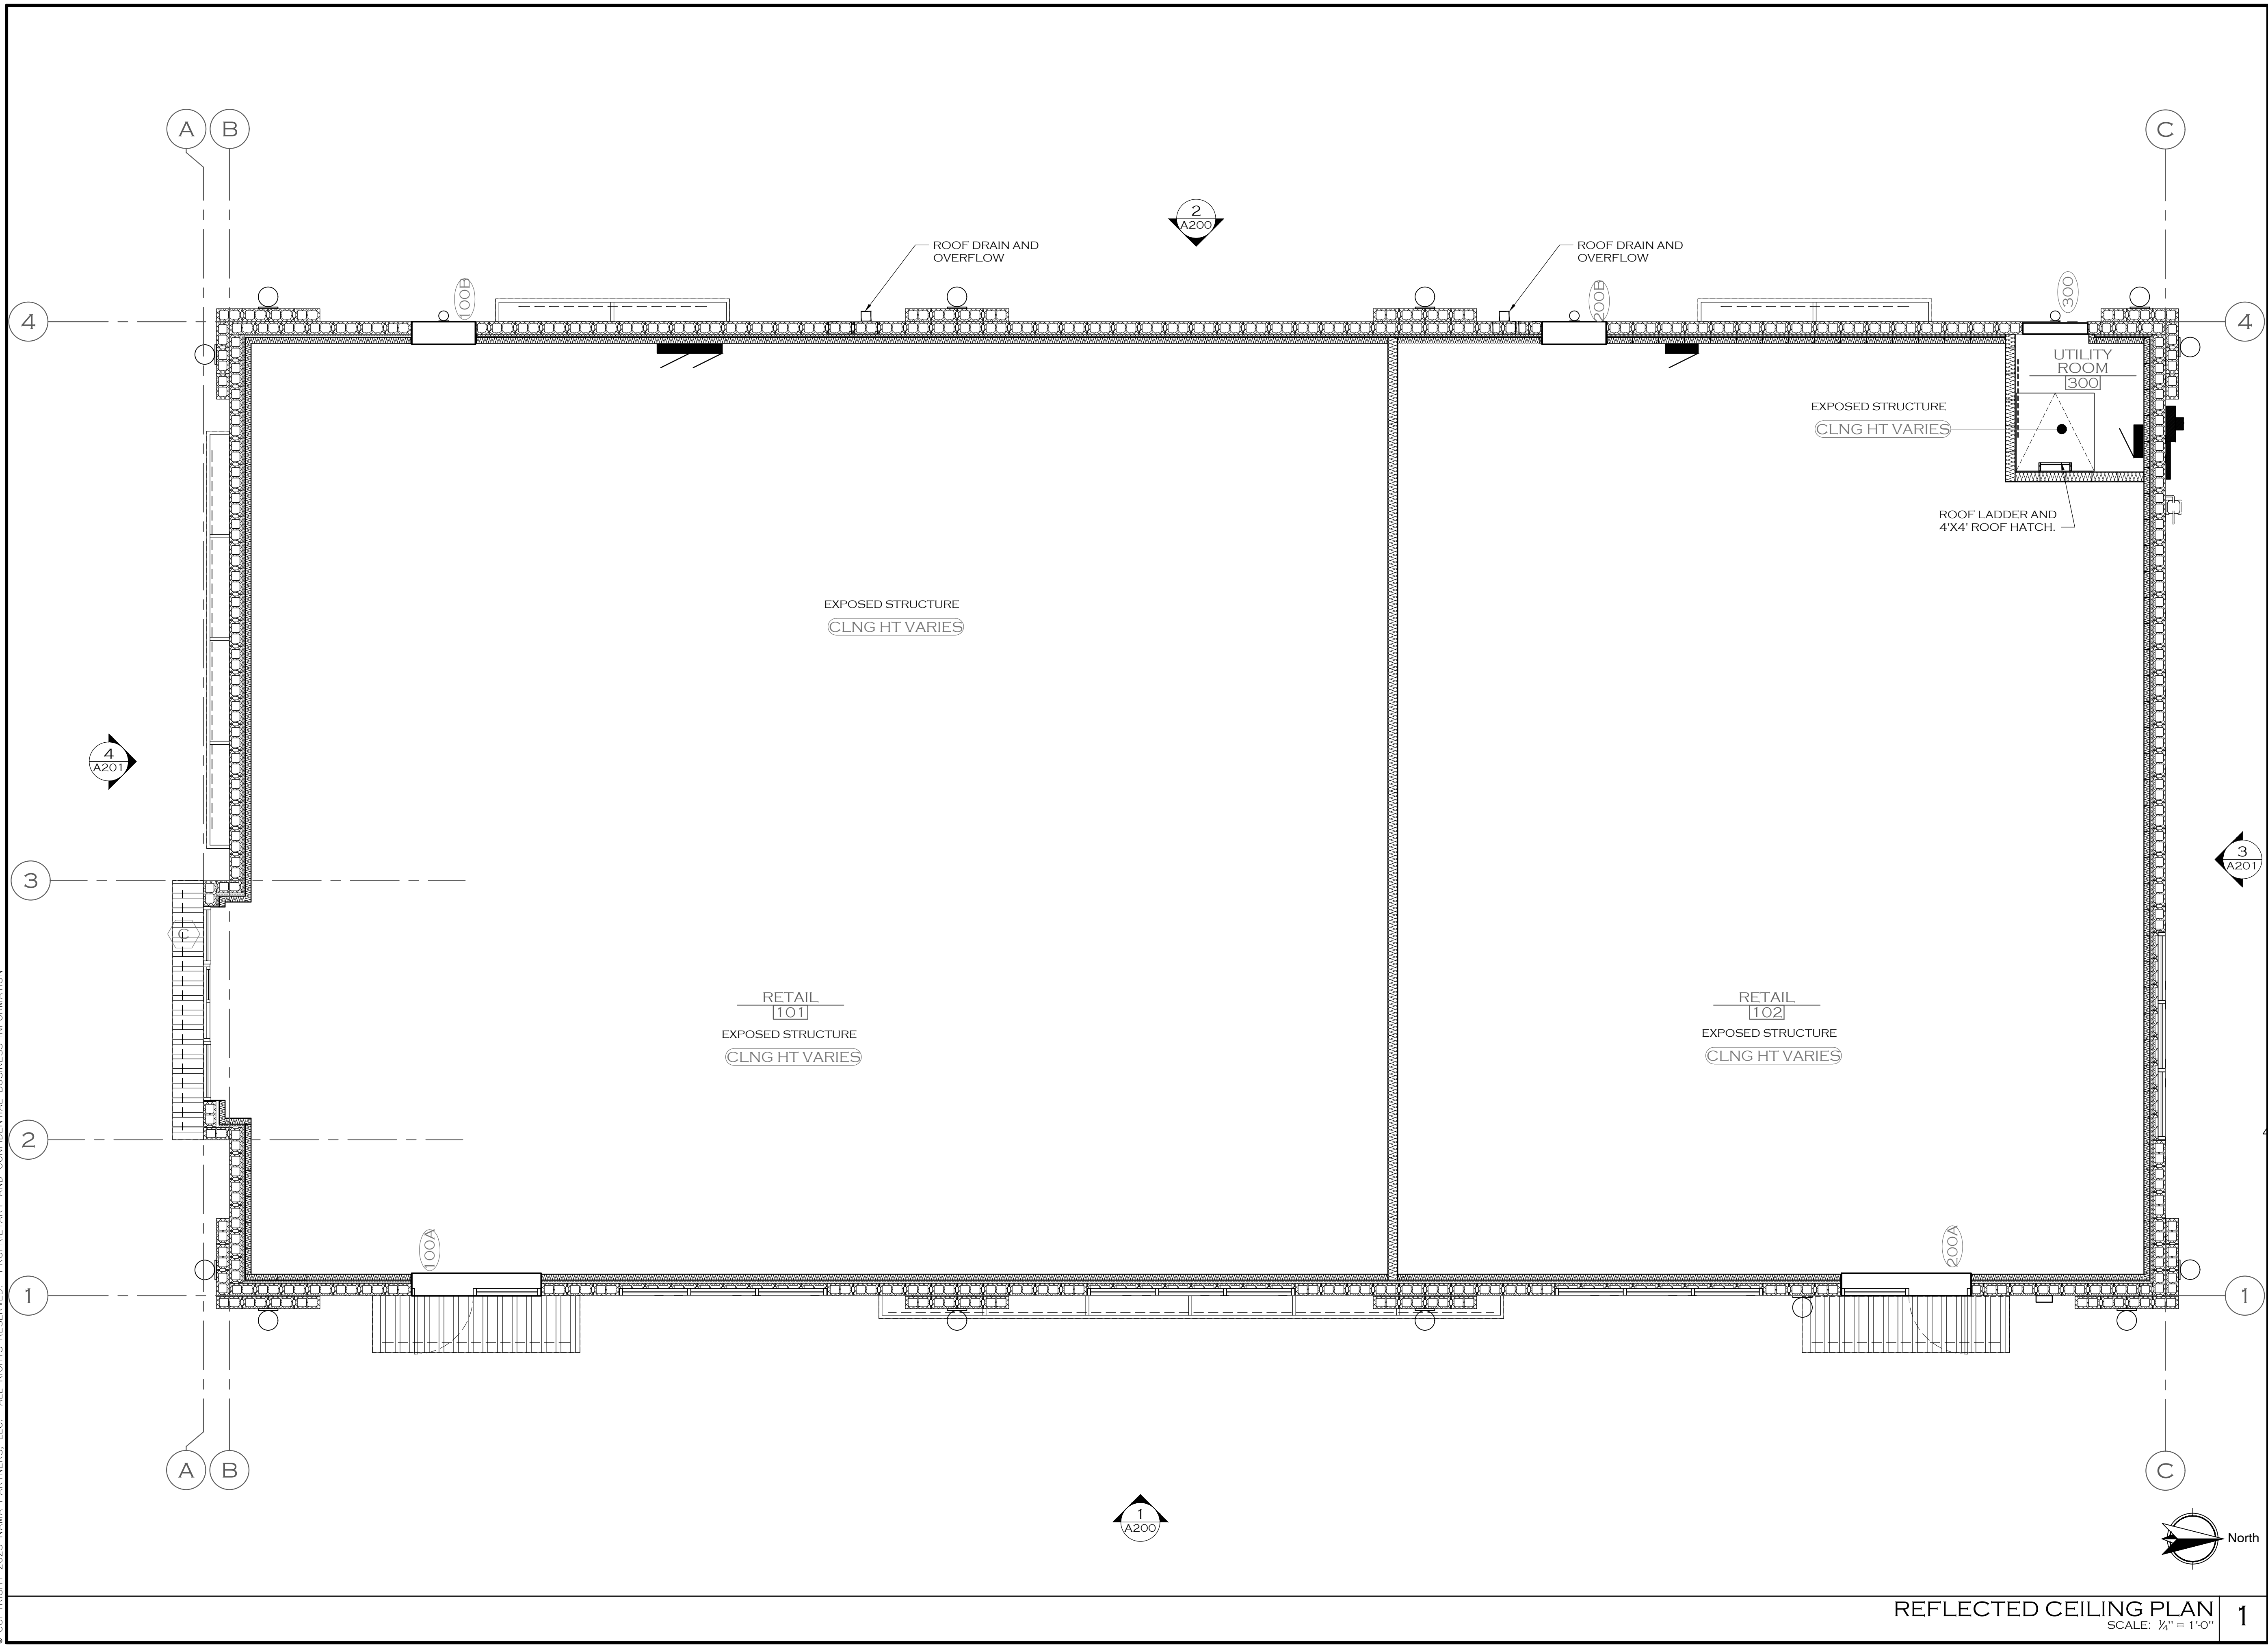

ARCHITECT

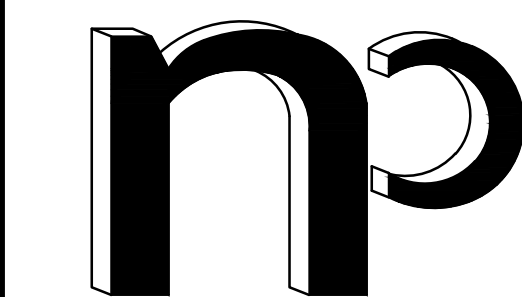

**nama  
partners llc**

6122 S. TELLURIDE STREET  
AURORA, CO 80016  
TEL. 303.905.7567

nama partners, llc.  
2025 All Rights Reserved  
CONSULTANT

PROFESSIONAL STAMP:



CLIENT  
**ARJOT & ARSH SINGH**  
10146 Blue Blood Place  
Littleton, CO 80125

PROJECT  
**ELIZABETH RETAIL  
BUILDING SHELL**  
  
**787 CROSSROADS  
CIRCLE**  
**UNITS #101 & #102**  
**ELIZABETH CO, 80107**

03-28-25	95% REVIEW SET
07-15-25	CITY SUBMITTAL
08-05-25	CITY RE-SUBMITTAL
10-07-25	FOR CONSTRUCTION

DRAWING TITLE

**REFLECTED CEILING  
PLAN**

SCALE: AS SHOWN  
PROJECT NUMBER: 24-134.30

SHEET NUMBER

**A103**

**REFLECTED CEILING PLAN**  
SCALE: 1/4" = 1'-0" **1**