

LEGEND			
EXISTING	NEW	LOW	DEMO
WALLS			
NEW/RELOCATED DOOR			



ISSUE DATES	
01-24-2024	SCHEMATIC REVIEW
1 02-02-2024	SCHEMATIC REVIEW
2 03-18-2024	SCHEMATIC REVIEW
3 03-18-2024	SCHEMATIC REVIEW

601 SAWYER
 601 SAWYER STREET, HOUSTON, TX 77007
 SUITE 210

PROJECT:	601 SAWYER
PLT SCALE:	3/32" = 1'-0"
CHECKED BY:	WM
FILE NAME:	601 SAWYER

SHEET TITLE
SCHEMATIC DESIGN

SHEET NUMBER
SD-1

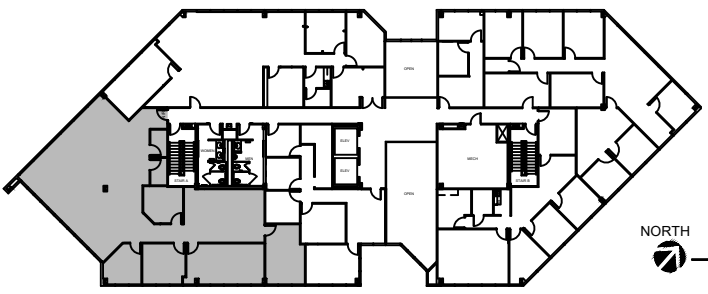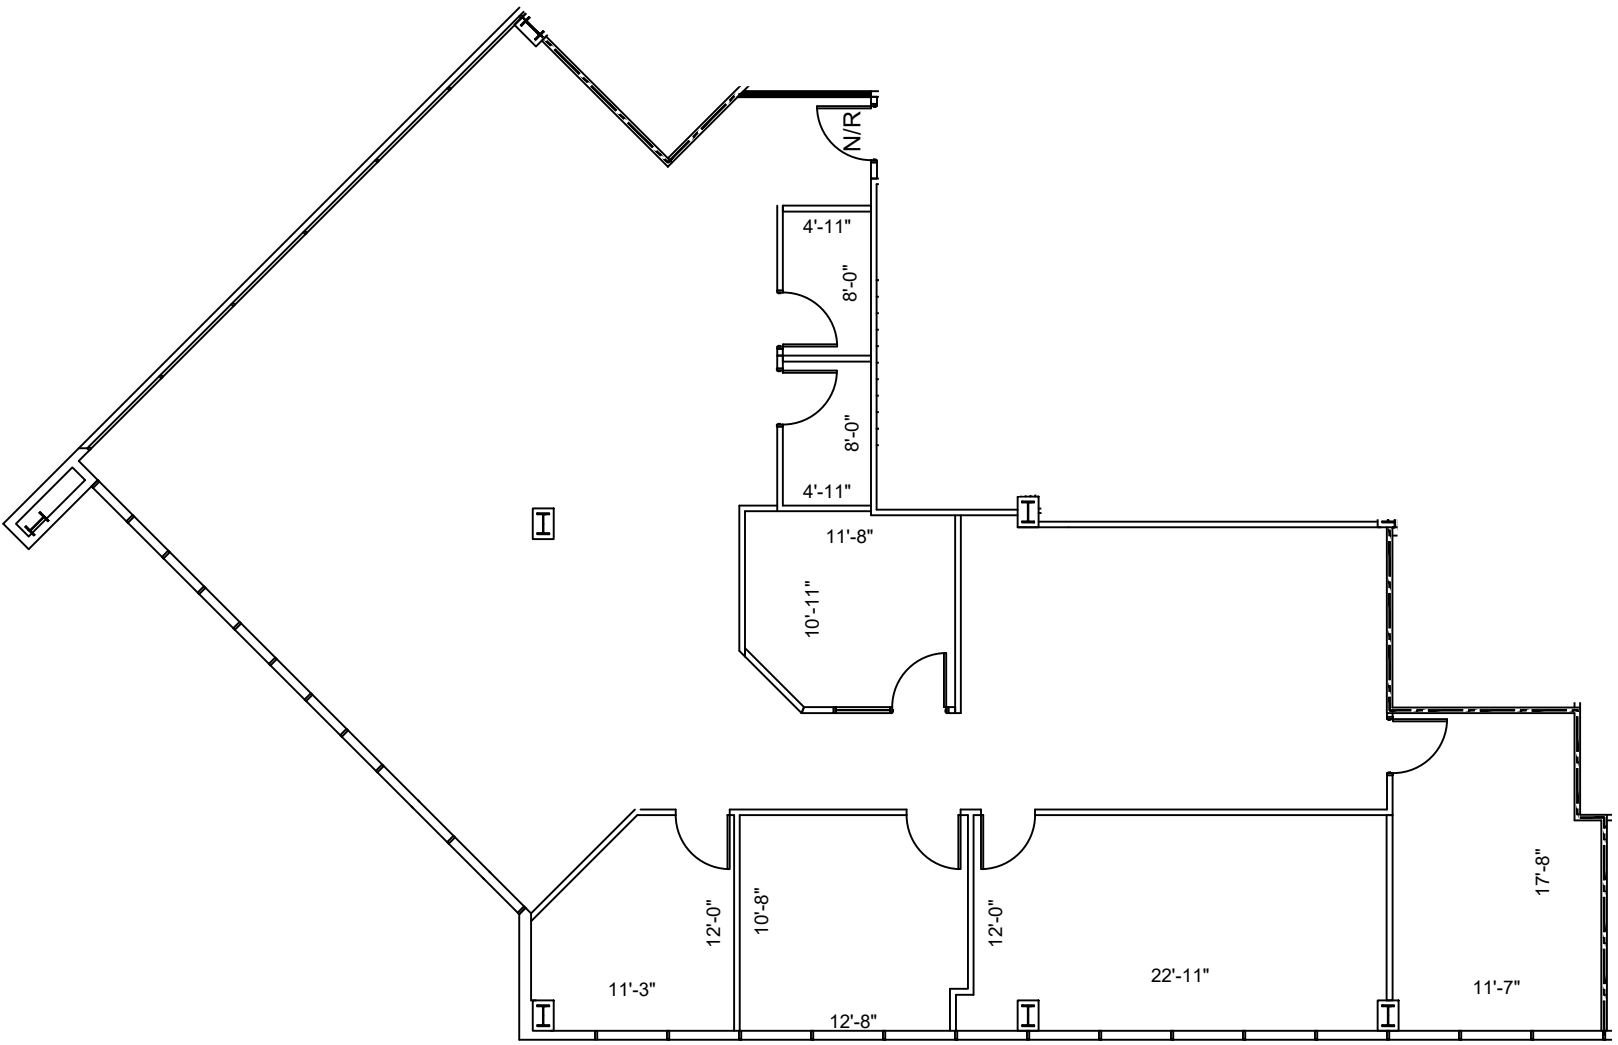

NORTH
 2nd FLOOR
 KEY PLAN

SUITE 210
3,037 NRA
1 FLOOR PLAN
 SCALE: 3/32"=1'-0"

FLOOR PLANS MAY NOT BE TO SCALE AND MAY NOT REFLECT EXISTING CONDITIONS AND SHALL NOT BE RELIED UPON AS SUCH THESE DRAWINGS ARE DESIGN INTENT AND ARE AN EXHIBIT TO THE LEASE