




TO
EXTERIOR

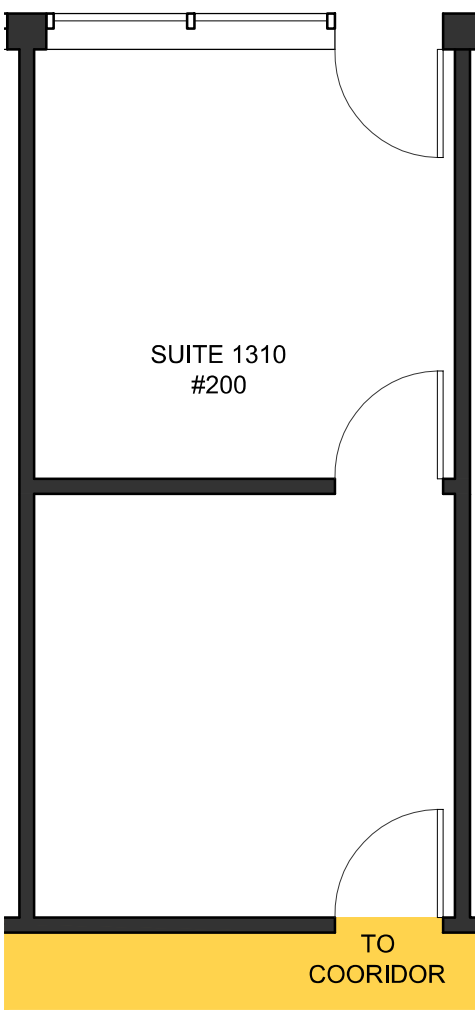

SUITE 1310
#200

TO
COORIDOR

KEY PLAN

 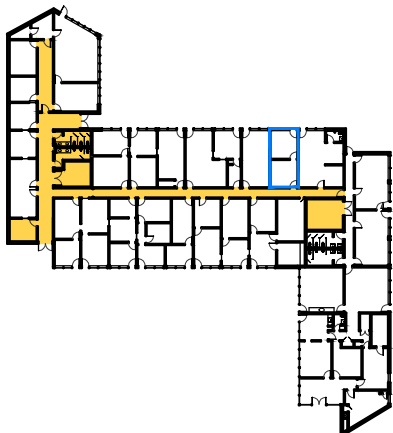

SUITE 1310 #200
FLOOR PLAN
SCALE: 3/16" = 1'-0"

DRAWN BY: J.G. DATE: 08-15-2020

1300 W. EULESS BLVD
EULESS, TX 76040

USF AREA: 303 SQFT

RSF AREA: 361 SQFT

