



Inglese Architecture  
+ Engineering

632 Pompton Avenue  
Cedar Grove, NJ 07009  
t. 201.438.0081  
www.inglese-ae.com  
info@inglese-ae.com



JOHN INGLESSE NJ A00846900  
JOAQUIN BOLIZAS NJ GE02999700  
ALEXANDER MERLUCCI NJ A01637300  
ANTHONY BRAGOSTA II NJ A02027100

THIS DOCUMENT IS THE EXCLUSIVE PROPERTY OF INGLESSE ARCHITECTURE + ENGINEERING. THE DOCUMENT AND THE INFORMATION IT CONTAINS MAY NOT BE REPRODUCED OR USED FOR OTHER THAN THE SPECIFIC PROJECT FOR WHICH IT WAS PREPARED WITHOUT THE EXPLICIT CONSENT OF INGLESSE ARCHITECTURE + ENGINEERING.

CONSULTANTS:

**83 MAIN STREET**  
PROPOSED 2 STORY REHABILITATION  
MIXED-USE MULTIFAMILY BUILDING  
83 MAIN STREET  
NETCONG, NJ, 07857

OWNER:

XXXXX

XXXXX

XXXXX

XXXXX

SUBMISSIONS:

SCHEMATIC DESIGN 03.28.2023

REVISIONS:


IAE PROJECT NO. 23015

SHEET TITLE:

DIMENSIONAL SITE PLAN

SHEET:

C-1.20

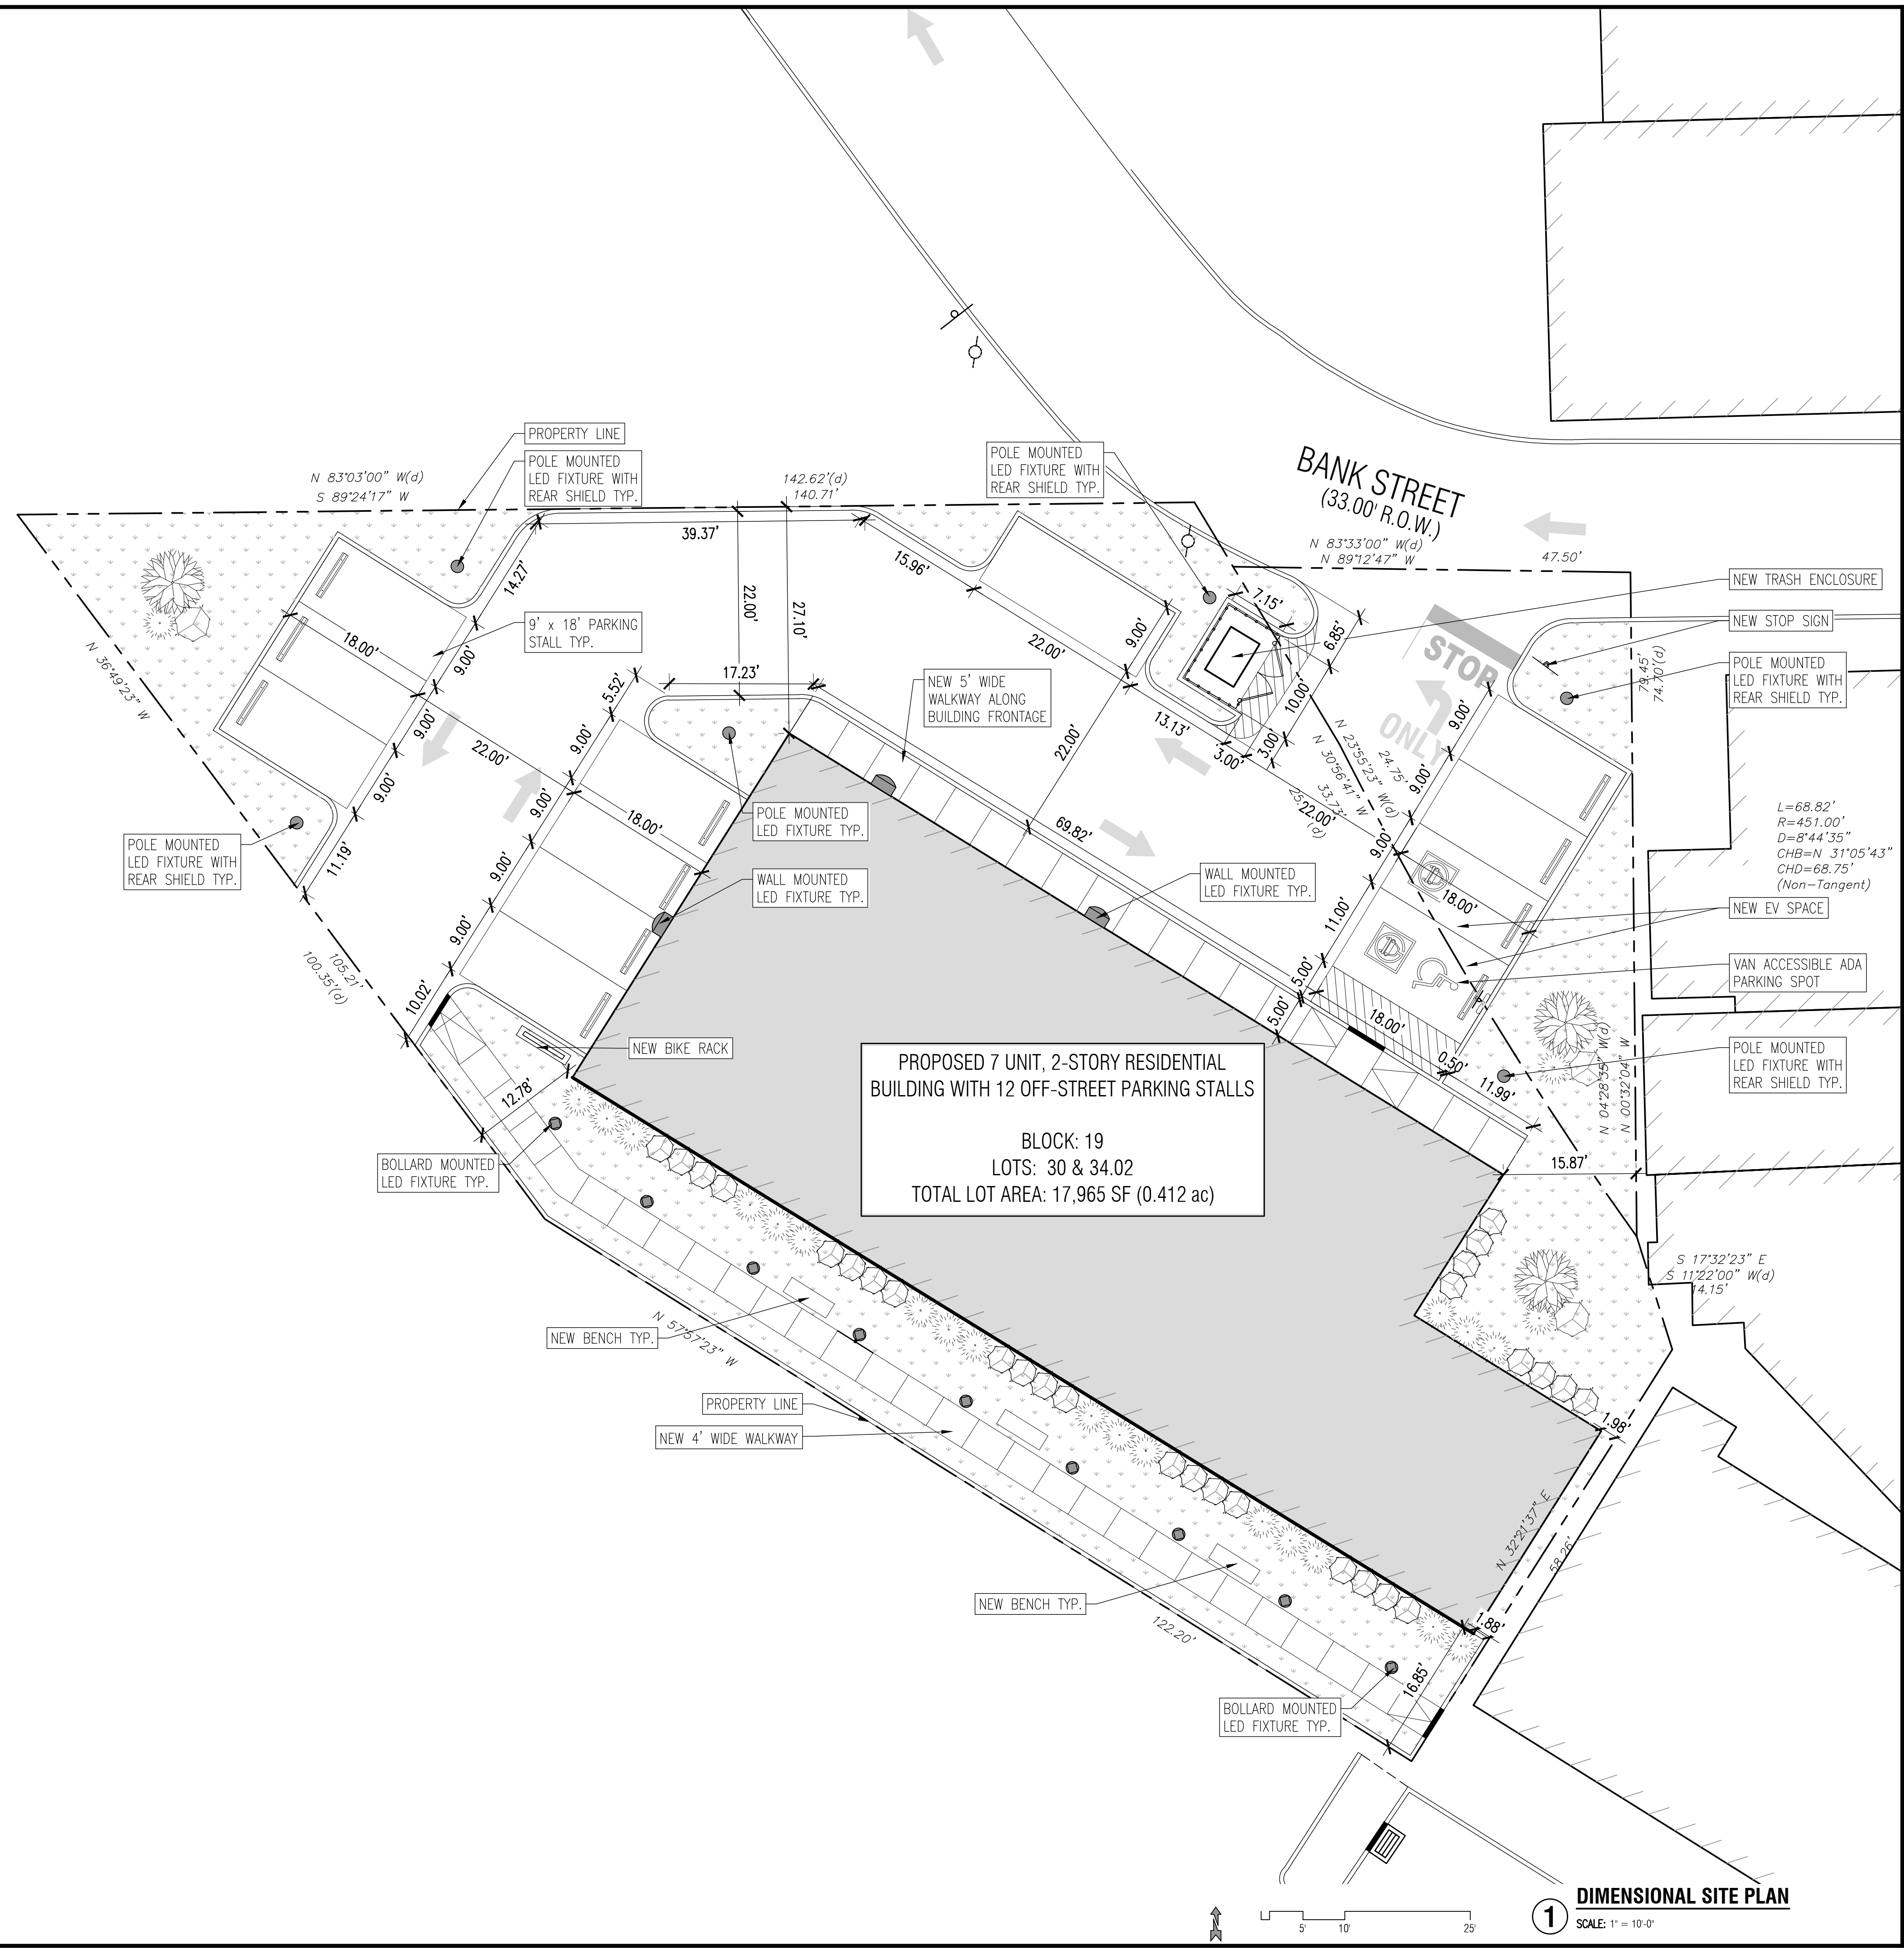

2023/03/28 10:58 AM IAE PROJECT NO. 23015 SHEET: C-1.20