


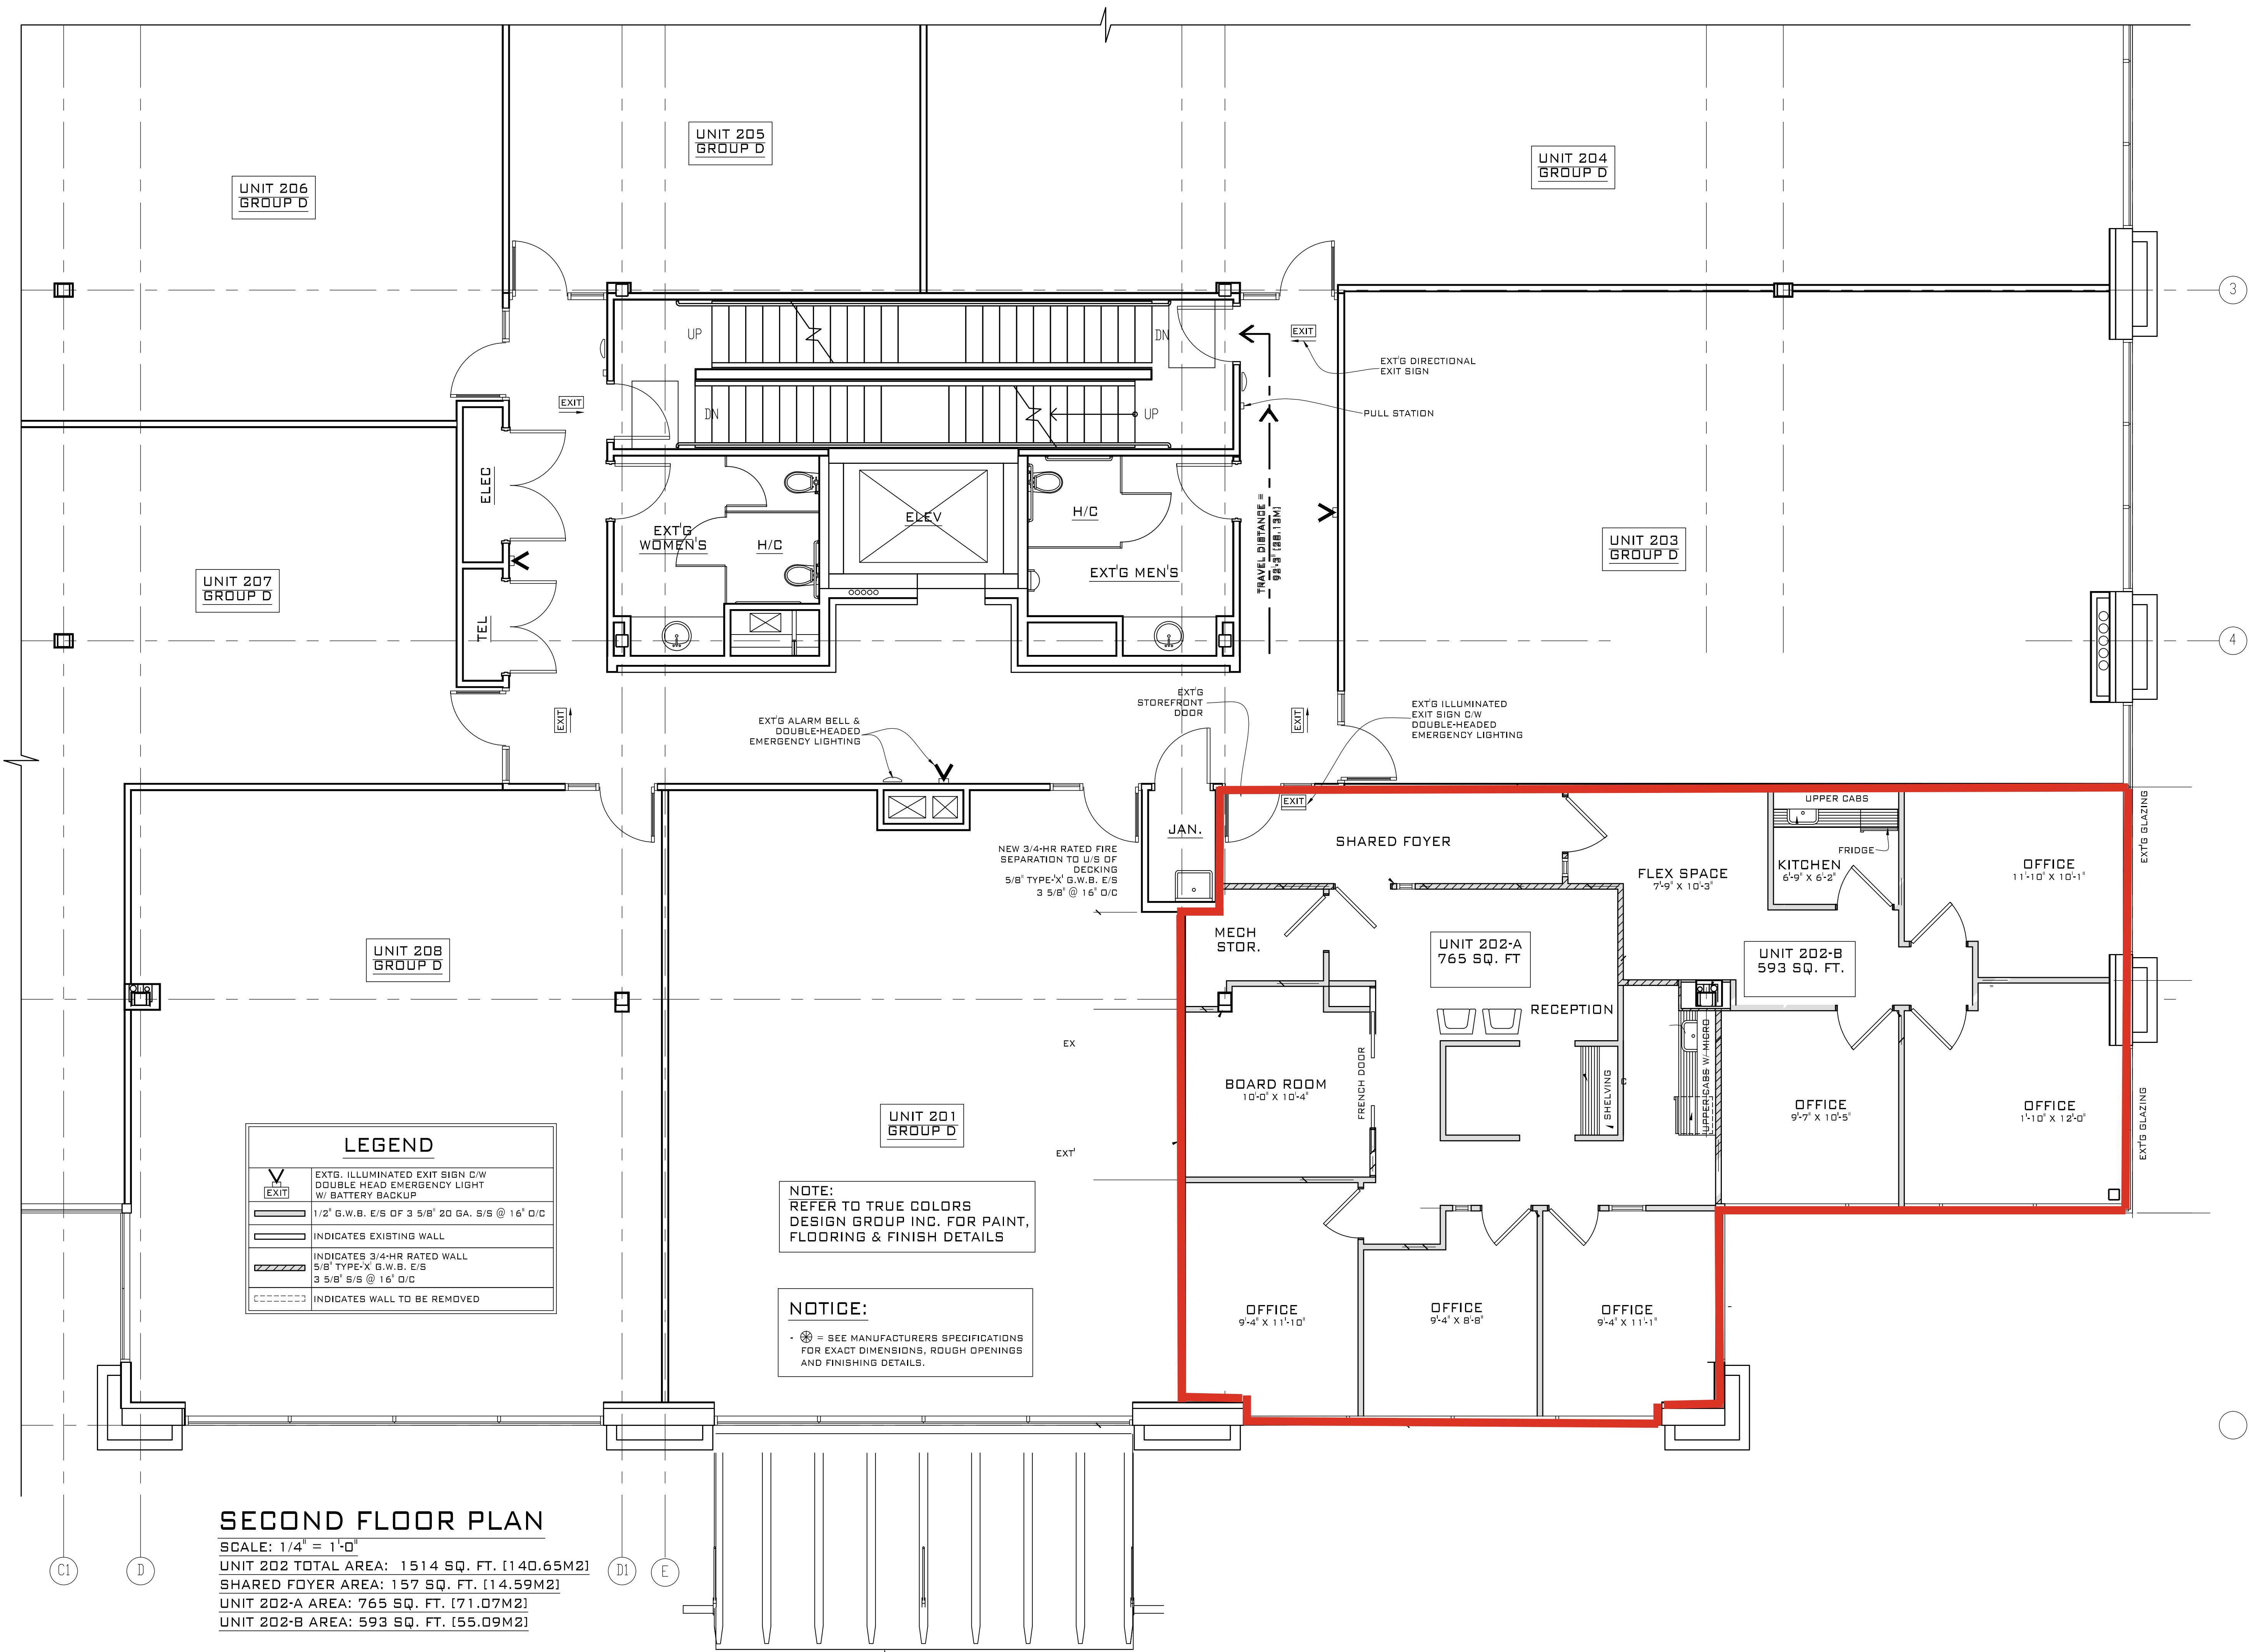

LEGEND	
	EXT'G. ILLUMINATED EXIT SIGN C/W DOUBLE HEAD EMERGENCY LIGHT W/ BATTERY BACKUP
	1/2" G.W.B. E/S OF 3 5/8" 20 GA. S/S @ 16" O/C
	INDICATES EXISTING WALL
	INDICATES 3/4-HR RATED WALL 5/8" TYPE-X G.W.B. E/S 3 5/8" S/S @ 16" O/C
	INDICATES WALL TO BE REMOVED

NOTE:
REFER TO TRUE COLORS
DESIGN GROUP INC. FOR PAINT,
FLOORING & FINISH DETAILS

NOTICE:
• SEE MANUFACTURERS SPECIFICATIONS
FOR EXACT DIMENSIONS, ROUGH OPENINGS
AND FINISHING DETAILS.

SECOND FLOOR PLAN

SCALE: 1/4" = 1'-0"
UNIT 202 TOTAL AREA: 1514 SQ. FT. [140.65M2]
SHARED FOYER AREA: 157 SQ. FT. [14.59M2]
UNIT 202-A AREA: 765 SQ. FT. [71.07M2]
UNIT 202-B AREA: 593 SQ. FT. [55.09M2]

BY
JW

REVISIONS
OFFICE ADDENDUM

DATE
SEPT. 2013

Permit Set

Wilson Design GROUP LTD.

#205-2802 Mt. Leaman Road
Vancouver, BC V6L 2P7
604.850.2858
www.wilsondesigngroup.com
Custom Homes & Addition, Commercial, Farm, Design & Planning

The contractor (builder) is held responsible for checking and verifying all dimensions on this drawing. Any discrepancies shall be reported immediately to Wilson Design for corrections and / or interpretation.

This drawing is considered proprietary. It is not to be reproduced, nor is the information thereon to be used to produce products, unless written consent is first obtained from Wilson Design

DRAWN BY:
S.FEATHERSTONE

CHECKED BY:
J. WILLSON

SCALE:
AS NOTED

DATE:
SEP. 25, 2013

CUSTOMER:
ROCKWELL
PACIFIC

ADDRESS:
202-8047 199 ST.
LANGLEY, BC

PLAN #:
WC-13-120

PAGE
3 OF 1