



# LYNWOOD EXPRESS CAR WASH

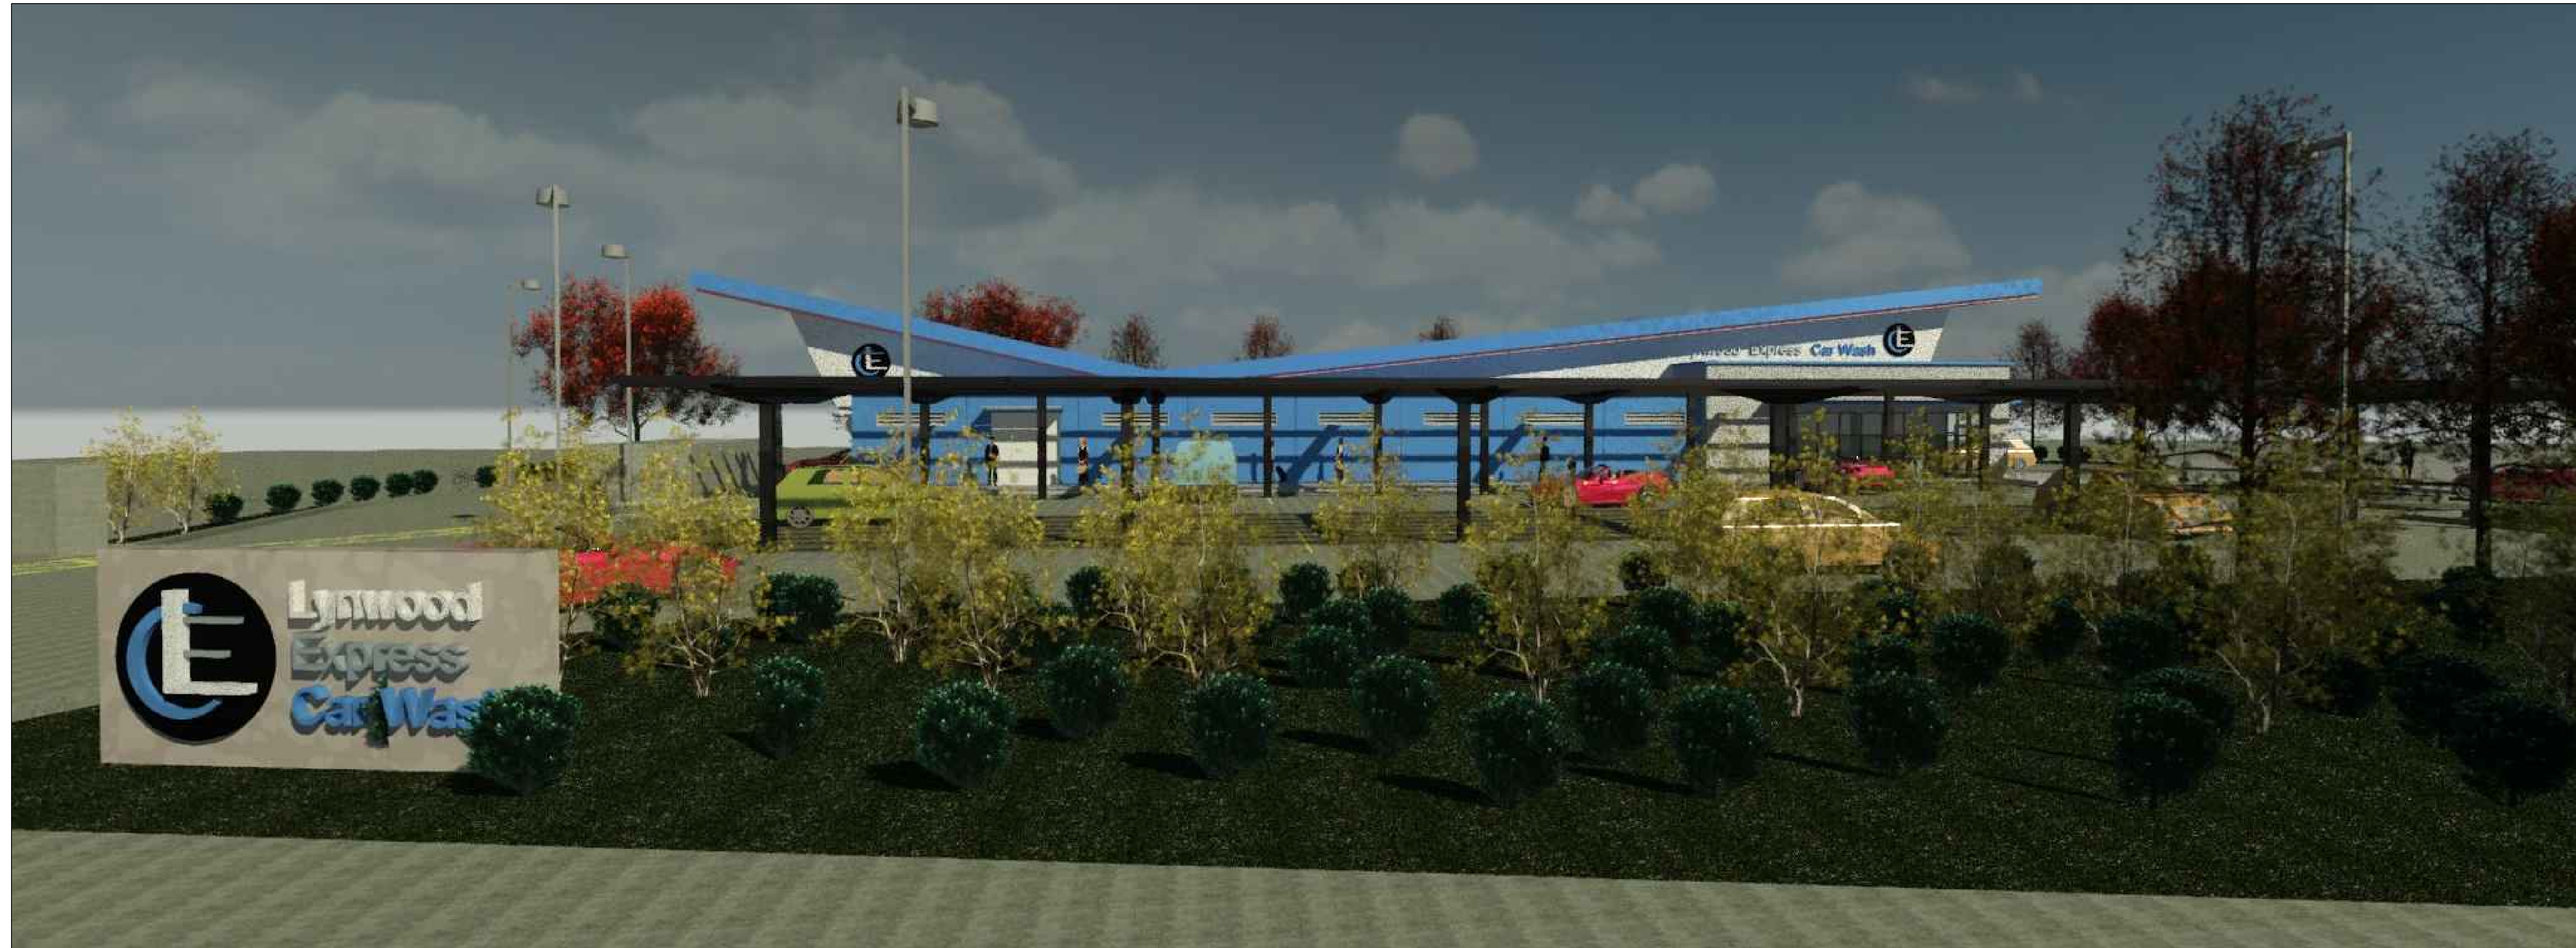

## DRAWING LIST

- CUP-0 COVER SHEET
- CUP-1 SITE PLAN
- CUP-2 FLOOR PLAN
- CUP-3 CARWASH ELEVATION
- CUP-3.1 CARWASH COLOR ELEVATION
- CUP-4 SIGN PROGRAM
- CUP-5 EXISTING SITE PHOTOS
- PL-1 PRELIMINARY LANDSCAPING
- PL-2 PRELIMINARY IRRIGATION
- PL-3 WATER CALCULATIONS
- G-1 GRADING TITLE SHEET
- G-2 GRADING NOTES
- G-3A EXISTING CONDITIONS
- G-3B DEMOLITION SITE PLAN
- G-4 PRELIMINARY GRADING PLAN
- G-5 GRADING DETAILS
- G-6 EROSION CONTROL NOTES
- G-7 EROSION CONTROL PLAN

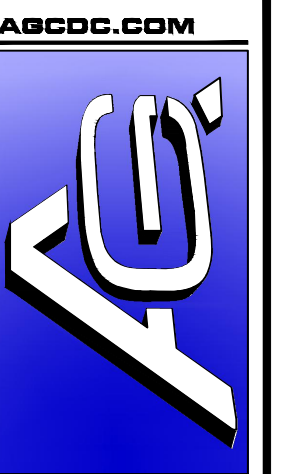

AGC DESIGN CONCEPT, INC.

28524 Constellation Rd  
Valencia, CA 91355  
Phone: 661.295.1111

BY:

REVISIONS

DATE

NO.

NEW CAR WASH  
2810 E. IMPERIAL HWY  
LYNWOOD, CA 90262  
COVER SHEET

consultant job#

master release date

project

exe date

master

drawn by

Filename AGC

Facility/Project

sheet name

CUP-0