



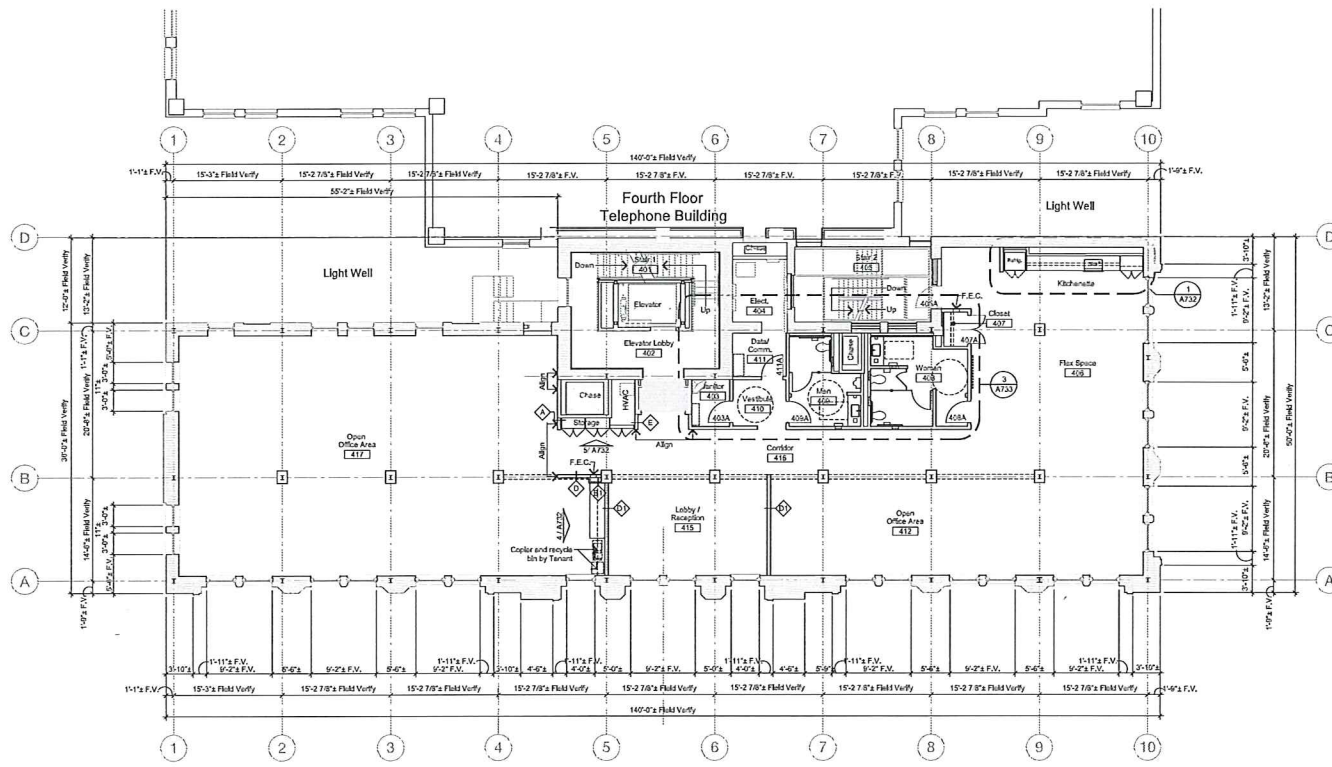

1 Fourth Floor Plan
1/8" = 1'

 

Floor Plan Legend	
	Existing multi-wythe brick and plaster wall to remain.
	Existing dry-lie and plaster wall/partition to remain.
	Existing stud wall to remain.
	Existing limestone veneer to remain.
	New CMU wall or partition.
	Existing door and frame to remain.
	Existing window to remain.
	New metal stud and gypsum board wall or partition.
	New CMU wall or partition.
	New door, frame and hardware.
	New window.
	New storefront system.
	Future tenant wall or partition.
	New concrete floor slab.

- Floor Plan General Notes:**
1. All existing dimensions shown to be verified in the field.
 2. Refer to Sheet A212 for Partition Types.
 3. Refer to Sheet A212 - Door Schedule for Door Types and Sizes.

PIONEER BUILDING, LLC
104 N. Washington Avenue, Suite 700
Oklahoma City, OK 73102

GA
GARDNER ARCHITECTS
323 Main Street - Oklahoma City, OK 73102



SECOND, THIRD & FOURTH FLOOR TENANT IMPROVEMENTS

PIONEER BUILDING
103 Dean A. McGee
Oklahoma City, Oklahoma
73102

GA Project: 18.19

Date: 2/16/2018 Submission: Issued for Construction

All drawings and other materials herein constitute the work of Gardner Architects and may only be displayed with their written consent.
Copyright 2018 © Gardner Architects

Drawing Title:

Fourth Floor Plan

Sheet No.

A214