


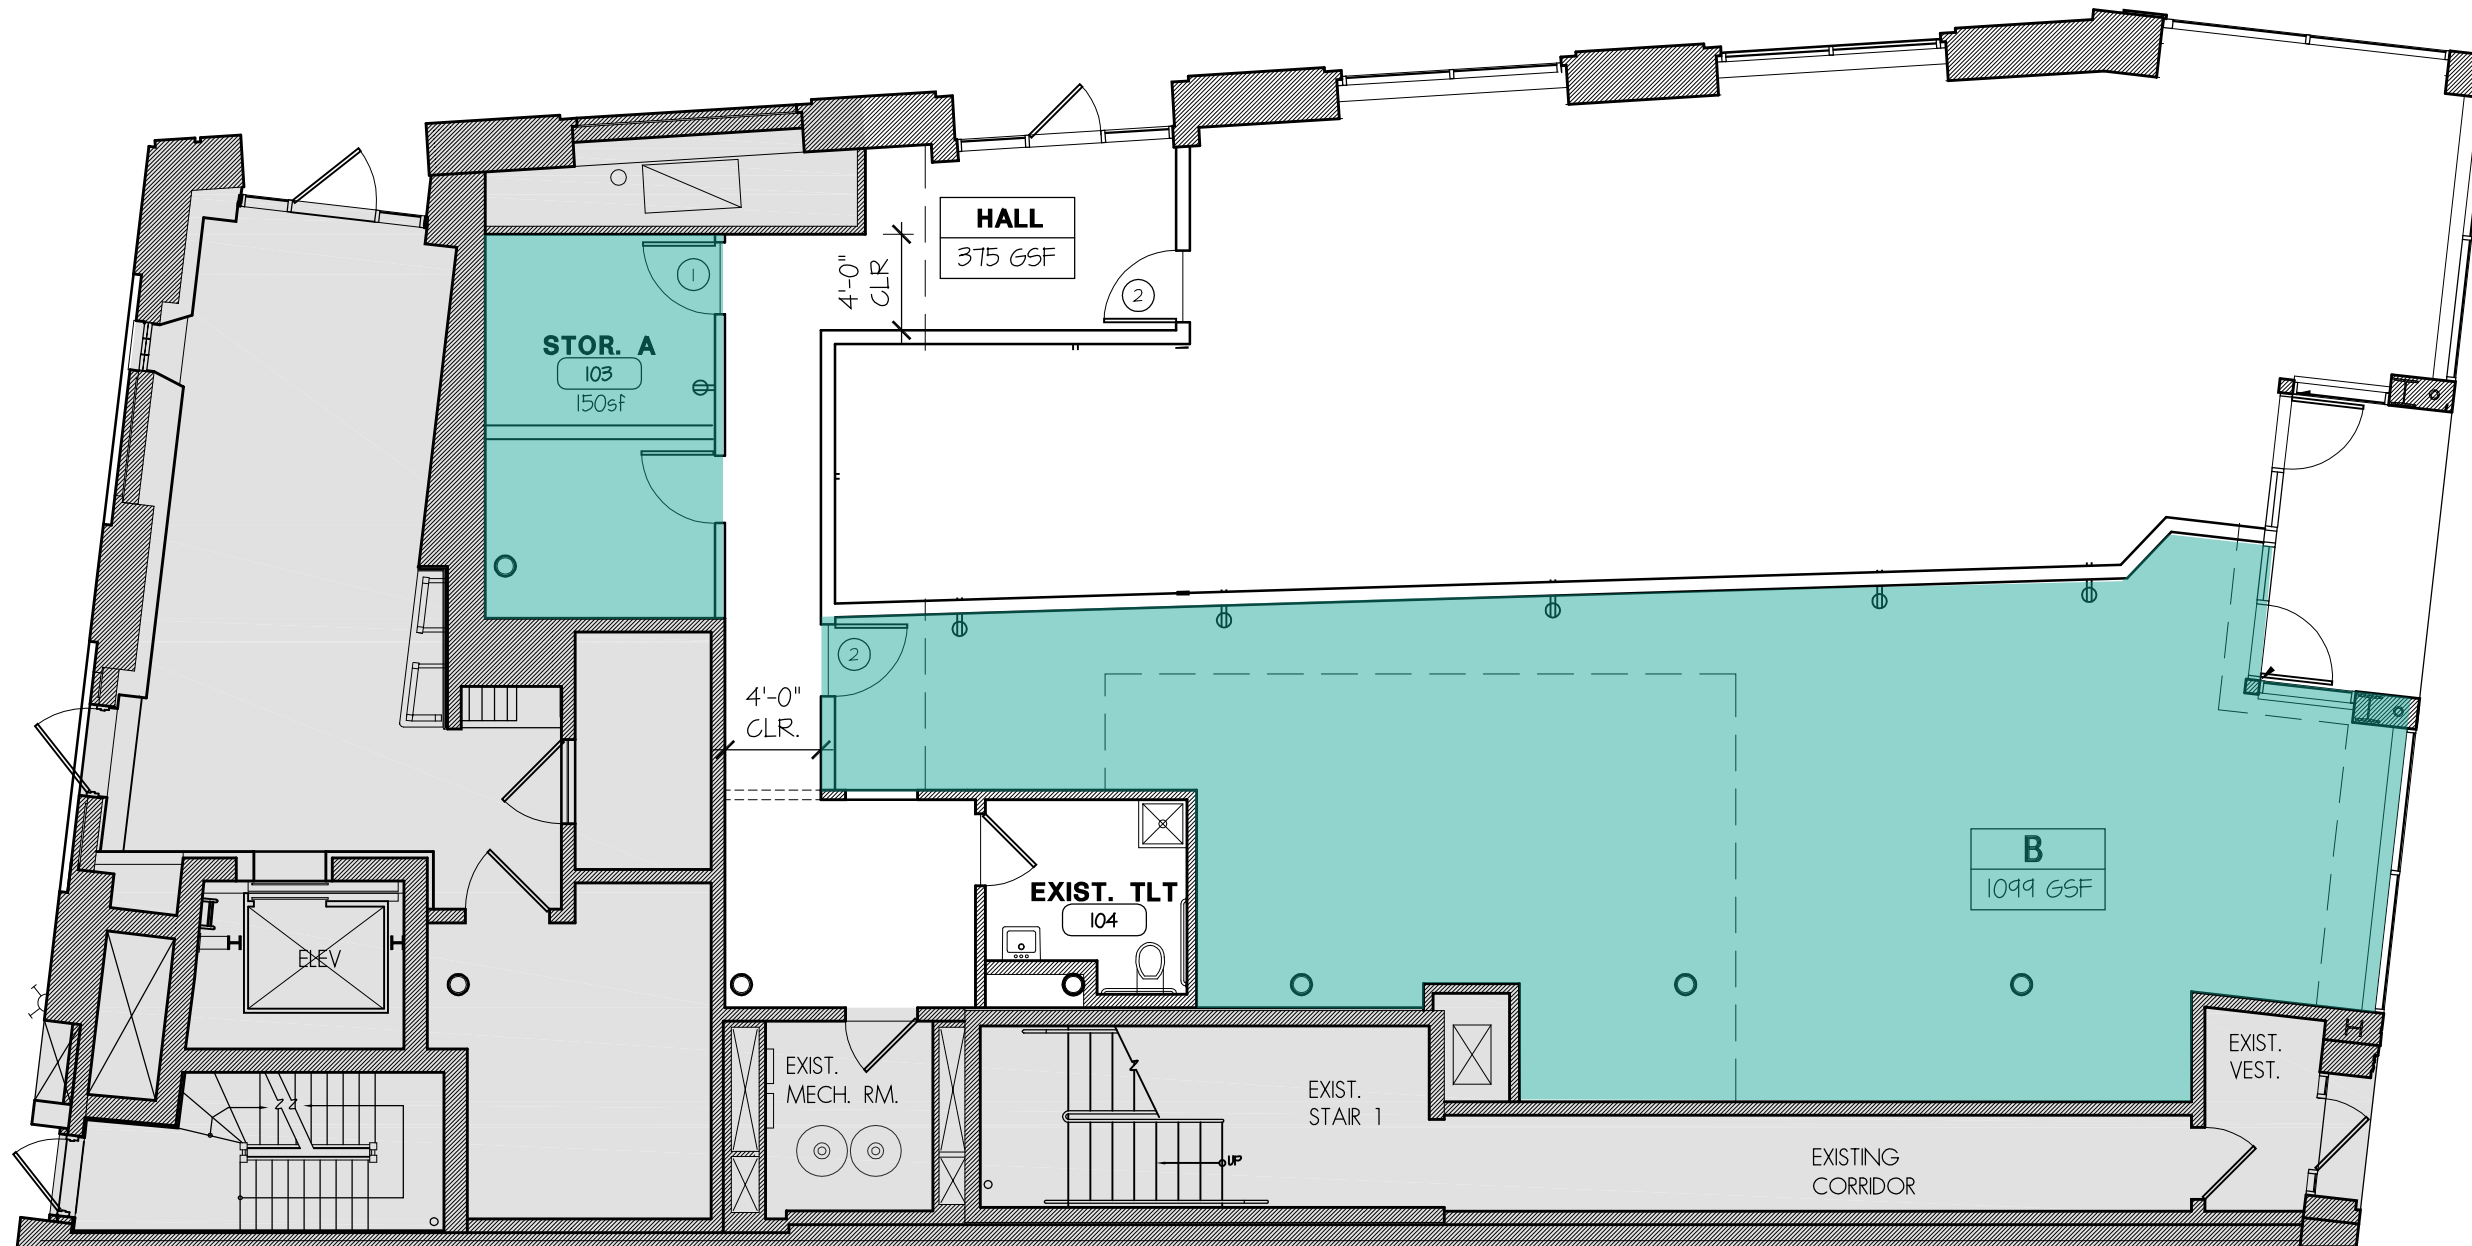

1 First Floor Plan
SCALE: 1/8" = 1'