


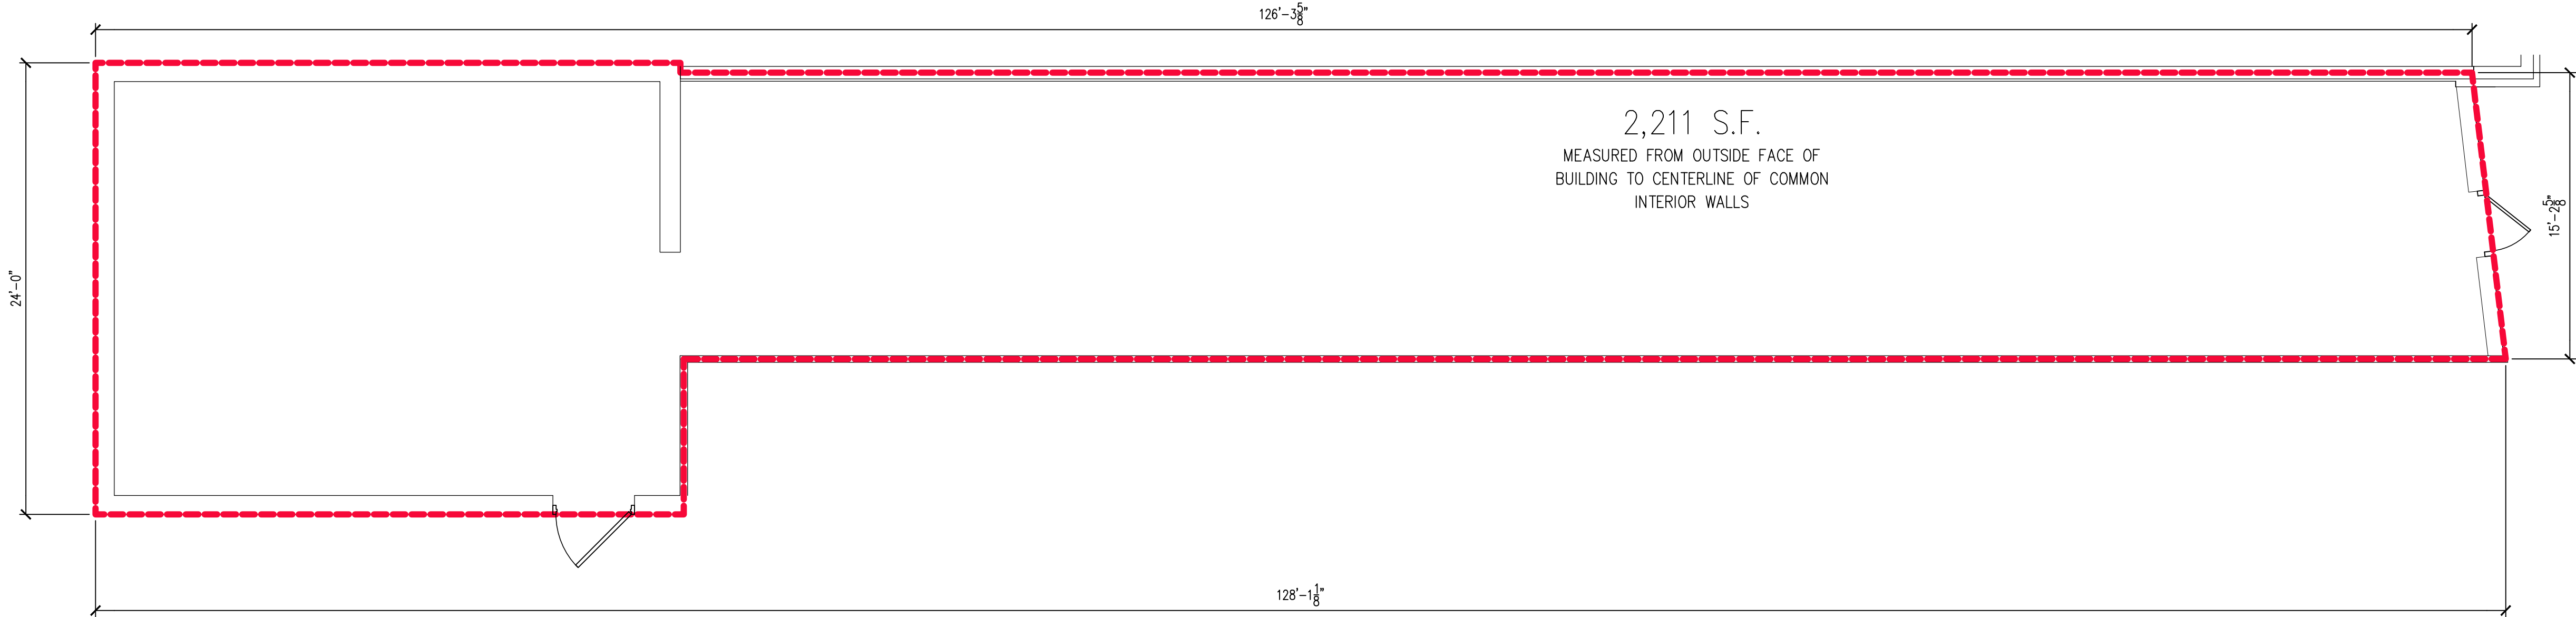

FLOOR PLAN

SCALE: 3/16" = 1'-0"

CONSULTANT:

ARCHITECT

KEN BRACKER
ARCHITECT

311 ALEXANDER STREET, SUITE 214, ROCHESTER, NY 14604

TEL (562) 588-9657

CLIENT:

FOUR POINTS
PROPERTY
MANAGEMENT

10101 FARMERS ROAD, SUITE 545
HOUSTON, TX 77066
CONTACT: CLAUDIA CONFRESCIO
PHONE: (281) 285-1599
FAX: (281) 285-1599
EMAIL: CLAUDIA@FOURPOINTSPROPERTYMANAGEMENT.COM

DISCLAIMER:

THESE DRAWINGS, IDEAS, SPECIFICATIONS AND
DESIGNS ARE EXCLUSIVE PROPERTY OF KEN
BRACKER ARCHITECT, INC. NO PART OF THESE
DRAWINGS MAY BE COPIED, REPRODUCED, OR OTHER
STRUCTURES BUILT FROM SUCH WITHOUT THE
WRITTEN CONSENT OF KENNETH BRACKER

COPYRIGHT © 2013
ALL RIGHTS RESERVED

PROJECT INFORMATION:

BAGEL
STORE

IRONDEQUOIT PLAZA
525 TITUS AVE.
IRONDEQUOIT, NY

IT IS A VIOLATION OF THE LAW FOR ANY PERSON,
UNLESS ACTING UNDER THE DIRECTION OF A
LICENSED ARCHITECT, TO ALTER THESE DOCUMENTS
IN ANY WAY.

SEAL:

PROJECT NO.:

DRAWN BY:

CHECKED BY:

ISSUE:

DATE:

LEASING PLAN

5.5.2025

REVISION:

DATE:

MISC. REVISIONS

5.10.2024

SHEET NUMBER / TITLE:

A1

FLOOR PLAN