


THESE PLANS ARE APPROXIMATED AND SHALL BE USED FOR  
 GENERAL ARRANGEMENT ONLY - ALL DIMENSIONS SHALL  
 BE FIELD VERIFIED


**TOTAL ARCHITECTURE**

Cory Fernandez, AIA  
 ARCHITECT  
 License No. 21A102040500  
 176 LINDEN ST.  
 BRIDGEWATER, NJ 08807  
 PHONE: 908-625-6459


PROJECT No. 24051

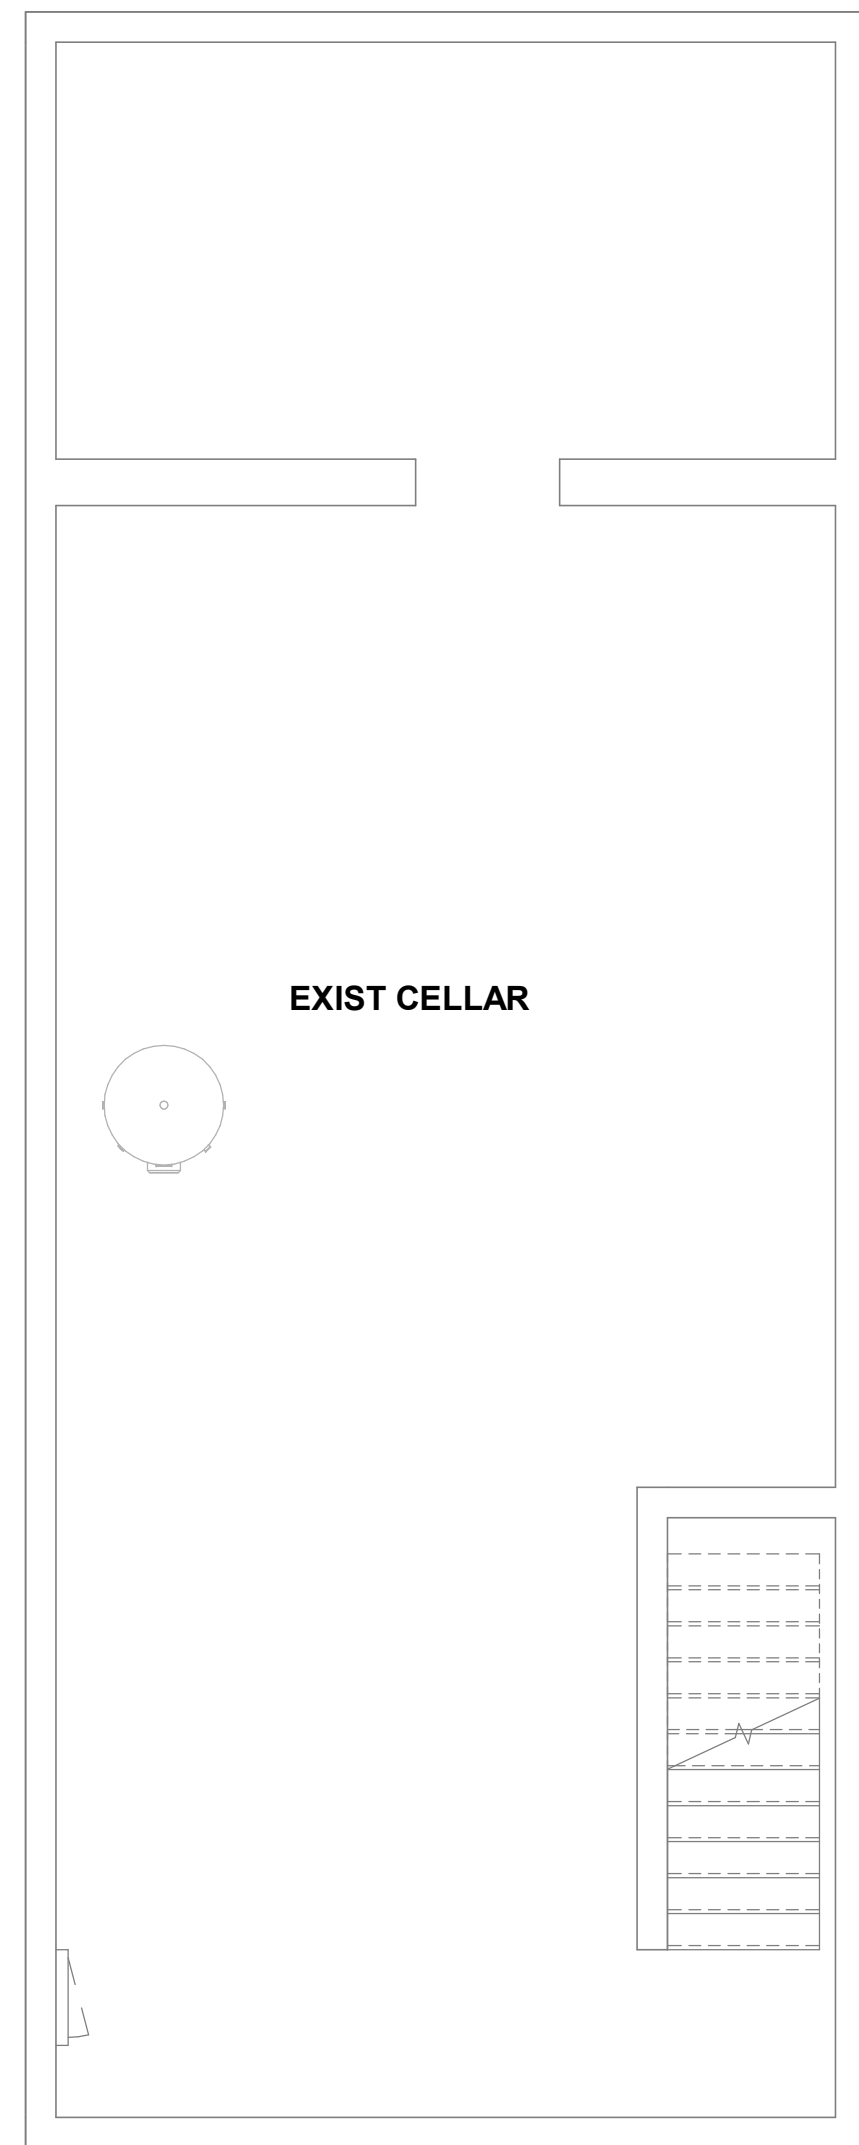

**1 EX CELLAR PLAN**  
 SCALE: 1/4" = 1'-0"

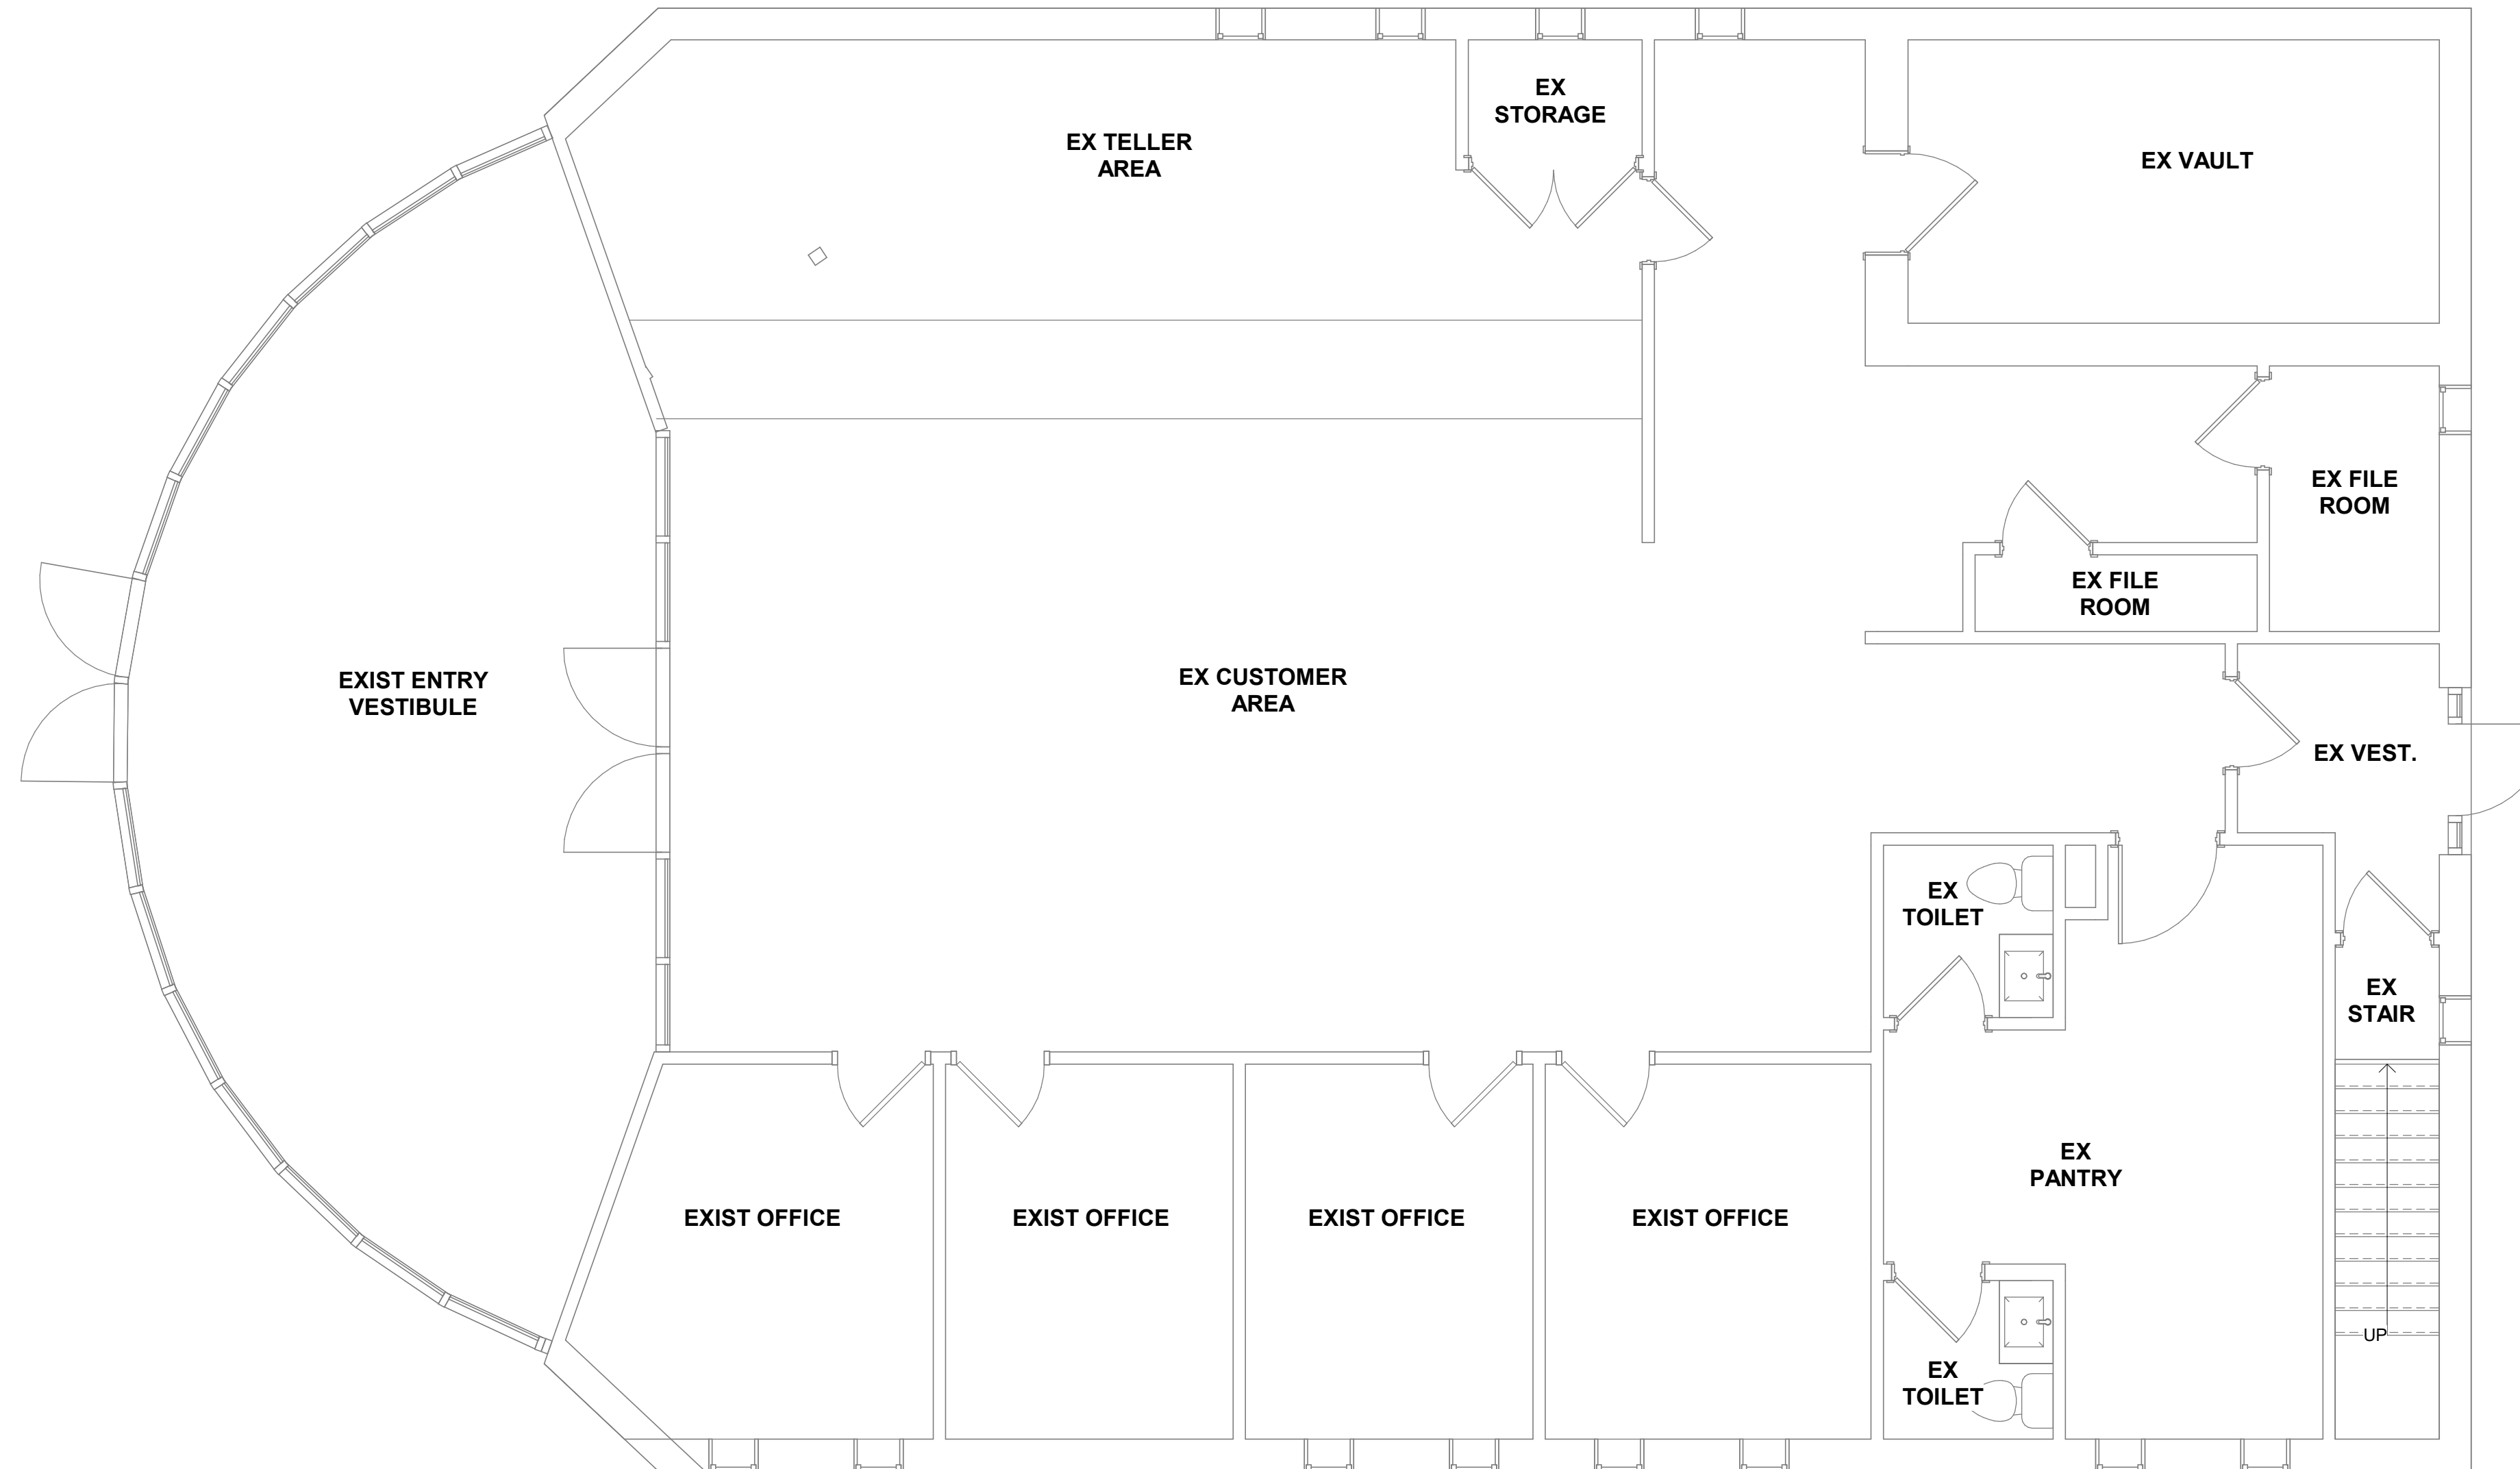

**2 EX GROUND FLOOR PLAN**  
 SCALE: 1/4" = 1'-0"

 

EXIST PLANS TO THE

**TBD**

36 MIDDLESEX AVE, METUCHEN, NJ 08840,  
 USA

DATE: 07/17/24  
 EXIST DWGS

No.	Revision/Issue	Date

EXISTING CELLAR &  
 GROUND FLOOR  
 PLANS

**A101**