




02 EAST ELEVATION
SCALE: NOT TO SCALE

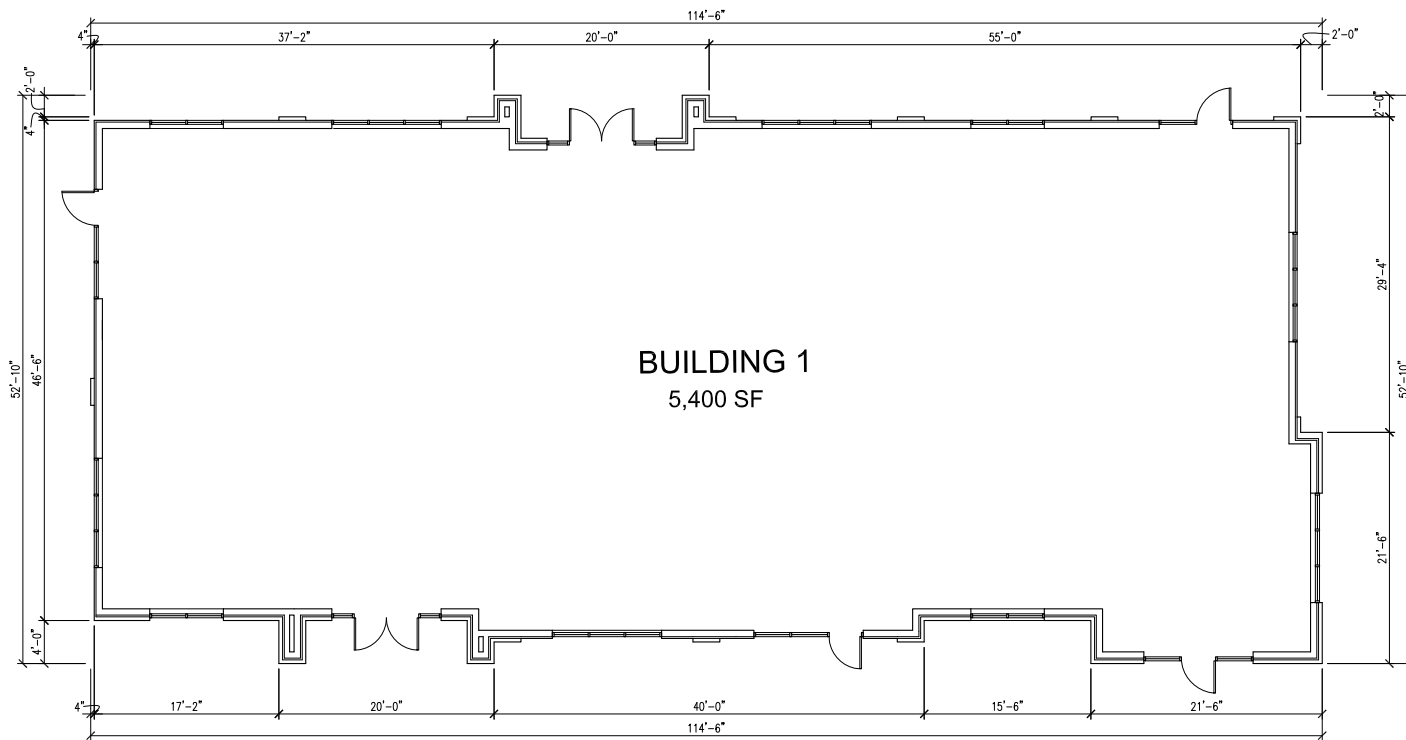

CLOCK TOWER AT STACY

01 GROUND FLOOR PLAN
SCALE: NOT TO SCALE