
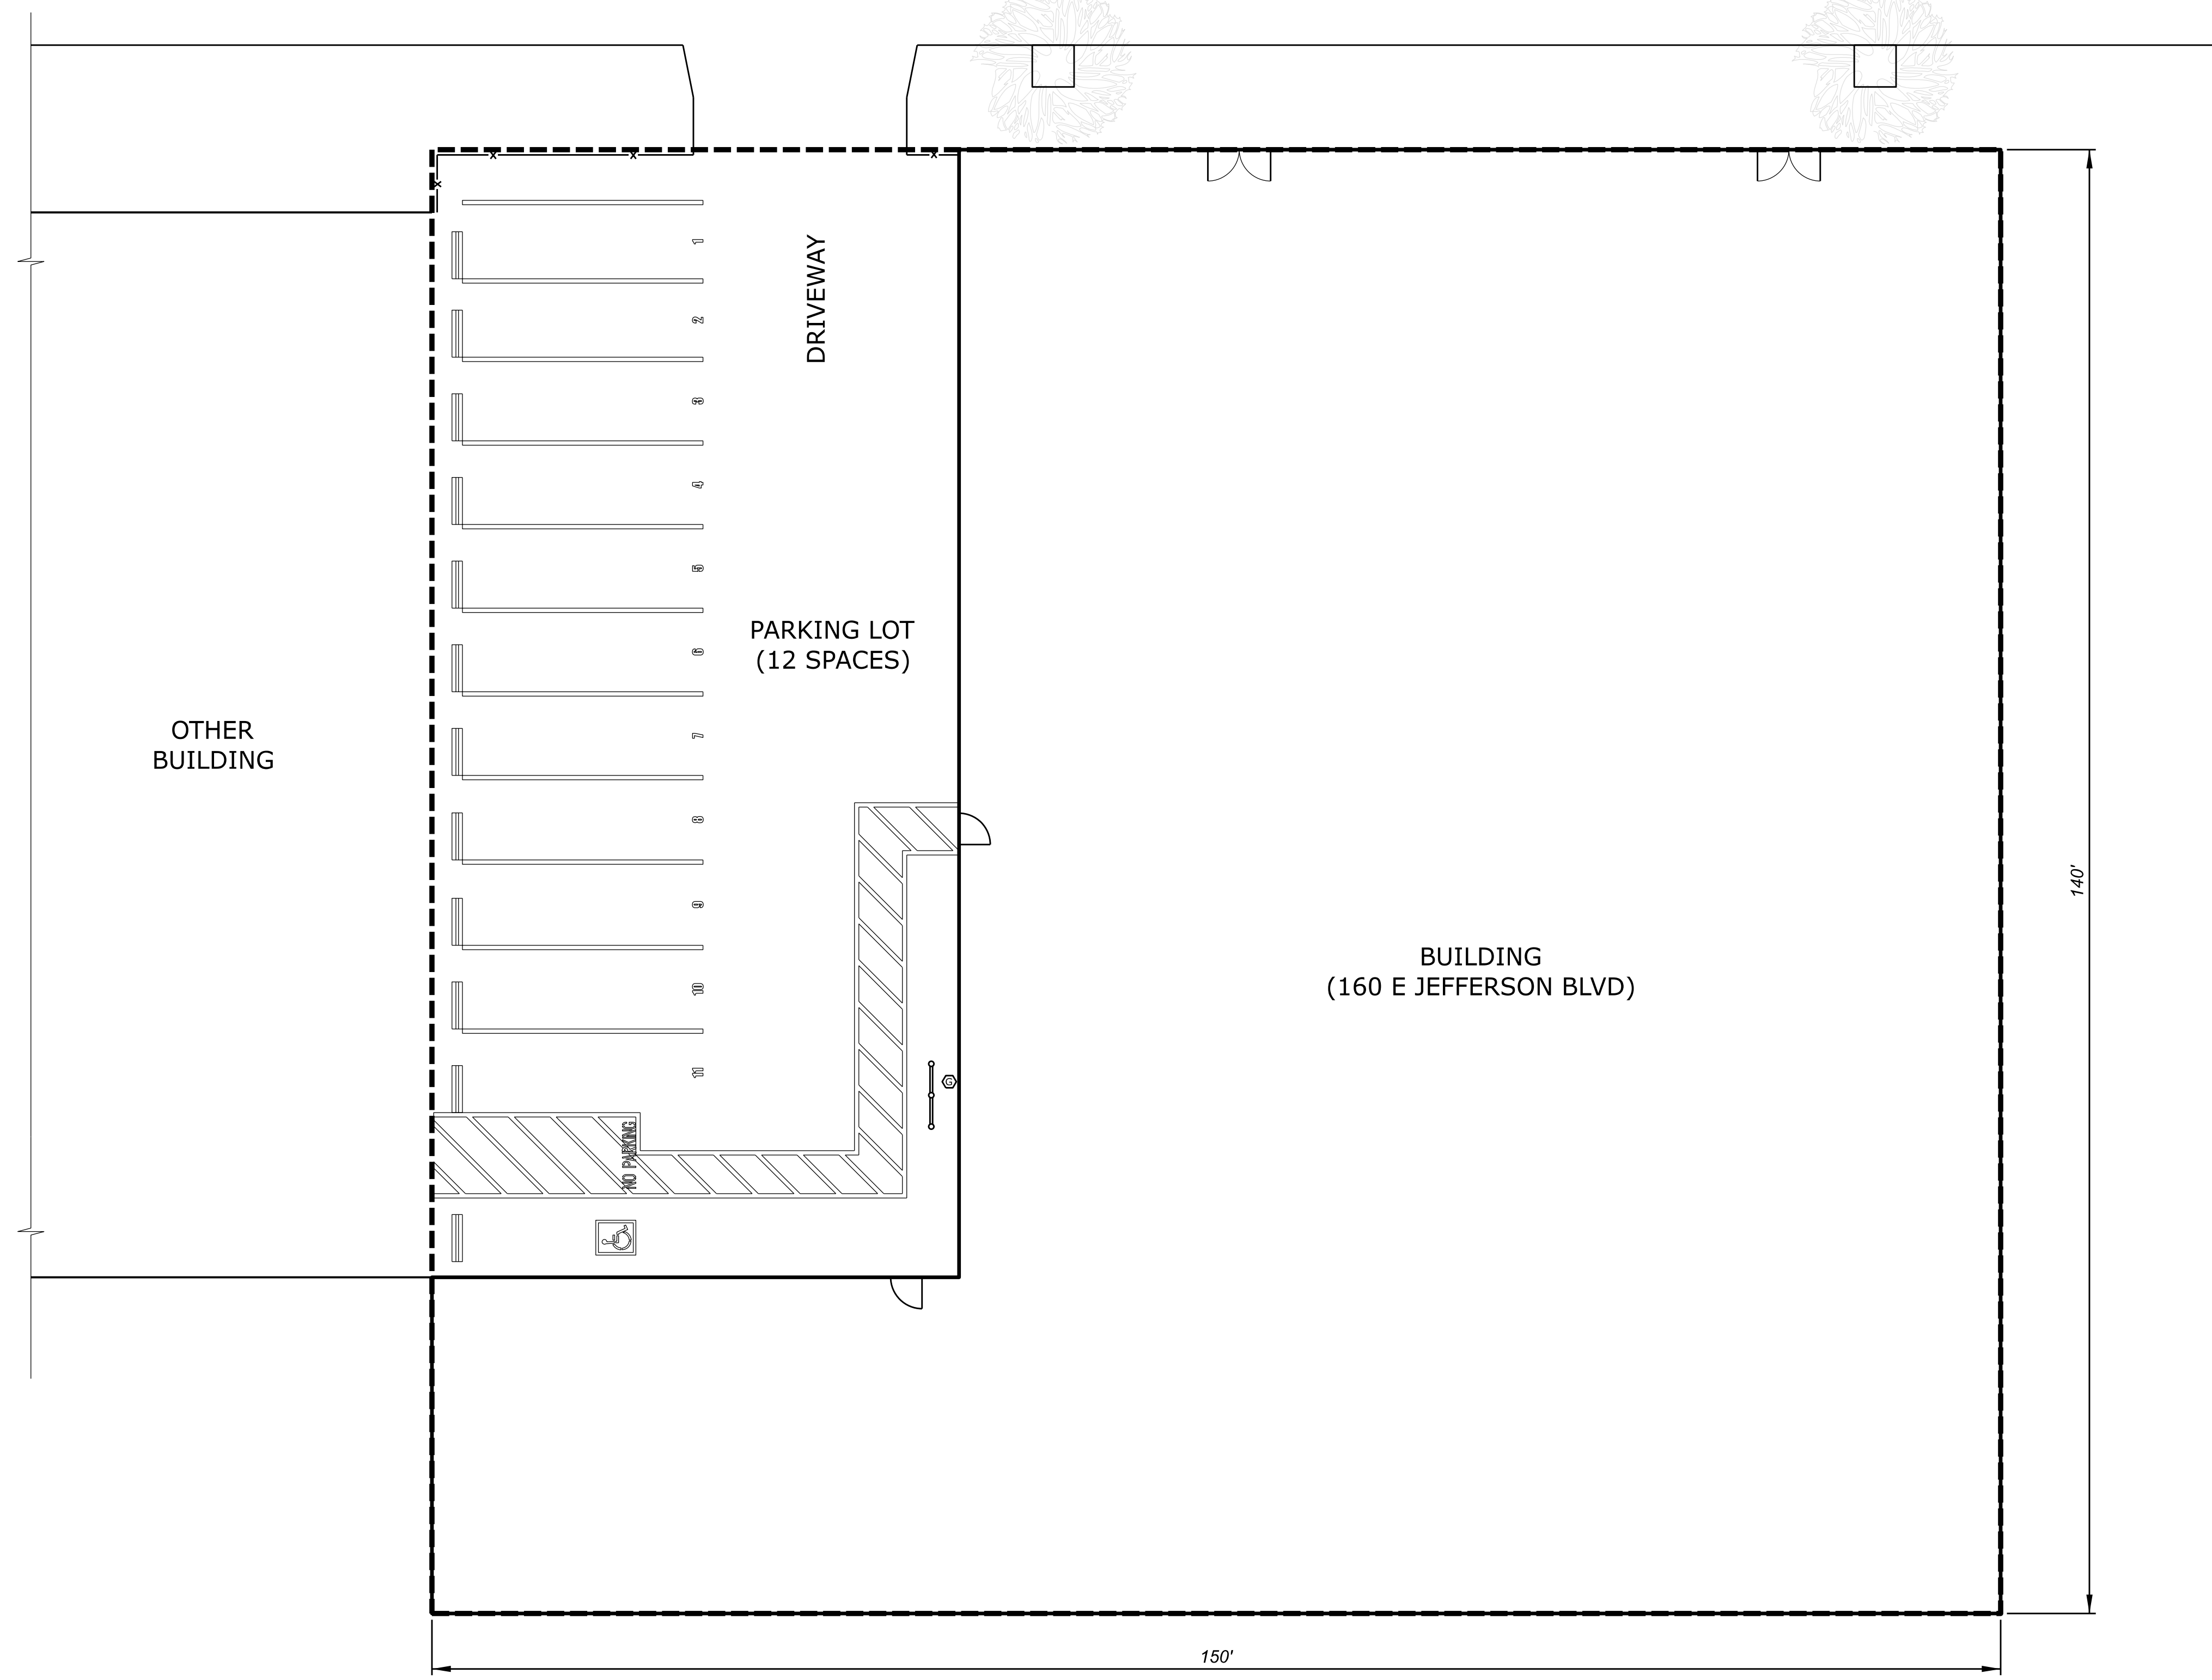


E. JEFFERSON BLVD

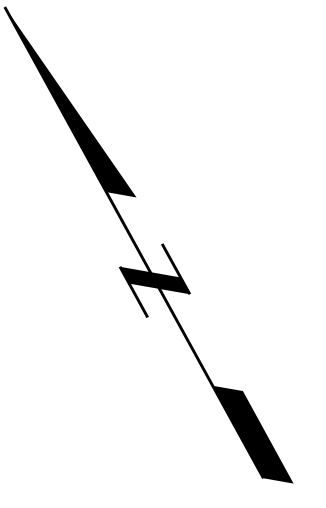

- LEGEND**
- ⊙ GAS METER
 - PROPERTY LINE

SITE PLAN
160 E JEFFERSON BLVD, LOS ANGELES

SCALE: 1" = 10'

SIZES AND DIMENSIONS ARE APPROXIMATE, ACTUAL MAY VARY