



1 GENERAL NOTES

N.T.S.

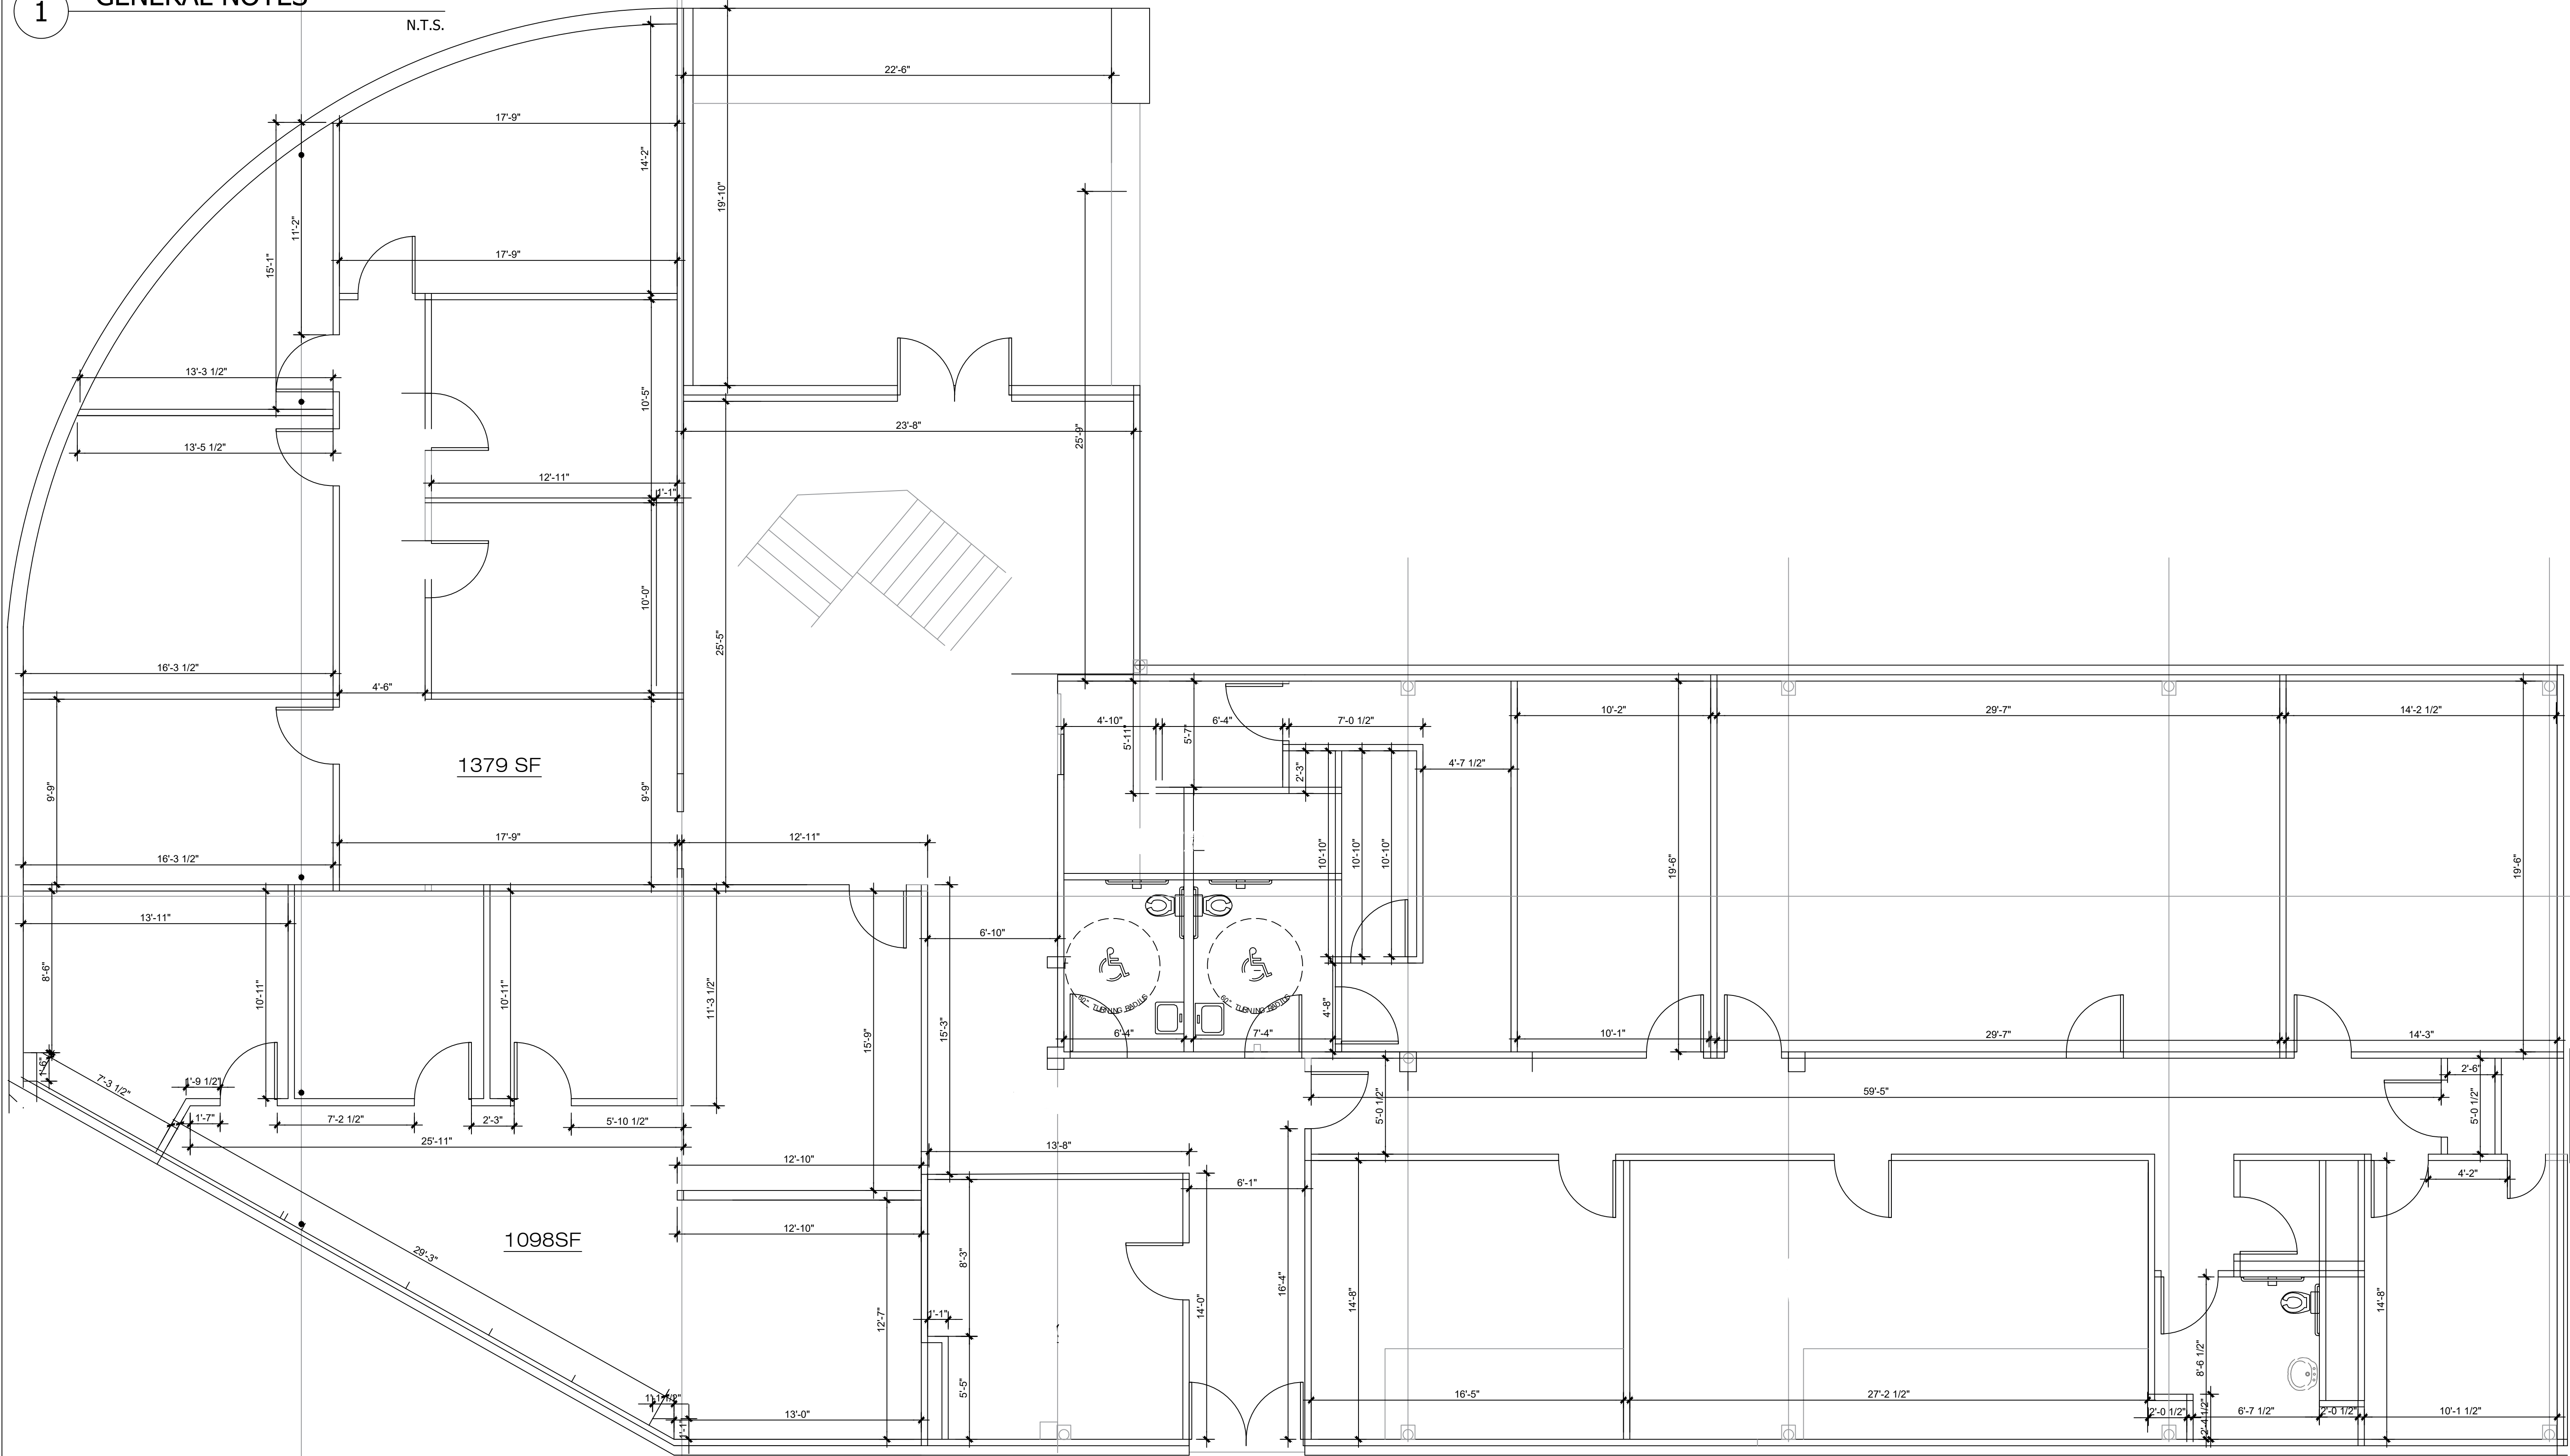

1 EXISTING FLOOR PLAN

Scale: 1/4" = 1'-0"

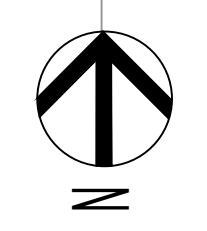

Y.N. FACTOR DESIGN RESERVES ALL RIGHTS TO THE CONTENT OF THIS DOCUMENT. ANY USE OF THE CONTENTS OF THIS DOCUMENTS OR REPRODUCTION THEREOF IN ANY FORM SHALL NOT BE MADE WITHOUT PRIOR WRITTEN AUTHORIZATION. ACCEPTANCE OF THIS DOCUMENTS SHALL BE ACKNOWLEDGED AGREEMENT OF THE PROPRIETARY NOTICE.

CONSULTANT

OWNER
DR LEE POLLACK
 2510 DAKHURST DR
 SPRING, TX. 77386

Y.N. FACTOR DESIGN
 Drafting • Design • Construction • Consulting
 7823 Ashcroft Dr.
 Houston, Texas 77061
 Tel (832) 274-0787 Fax (713) 773-1028

ISSUE LOG	
DATE	DESCRIPTION
2/28/21	PRELEMINARY

REVISIONS	

PROJECT NO:
 DRAWN BY: M.A.
 CHECKED BY: Y.N.

SHEET TITLE
FLOOR PLAN
 1/4" = 1'-0"

PROJECT NUMBER
 DATE OF ISSUE: MARCH, 13 2023

SHEET NUMBER
A-1.0