
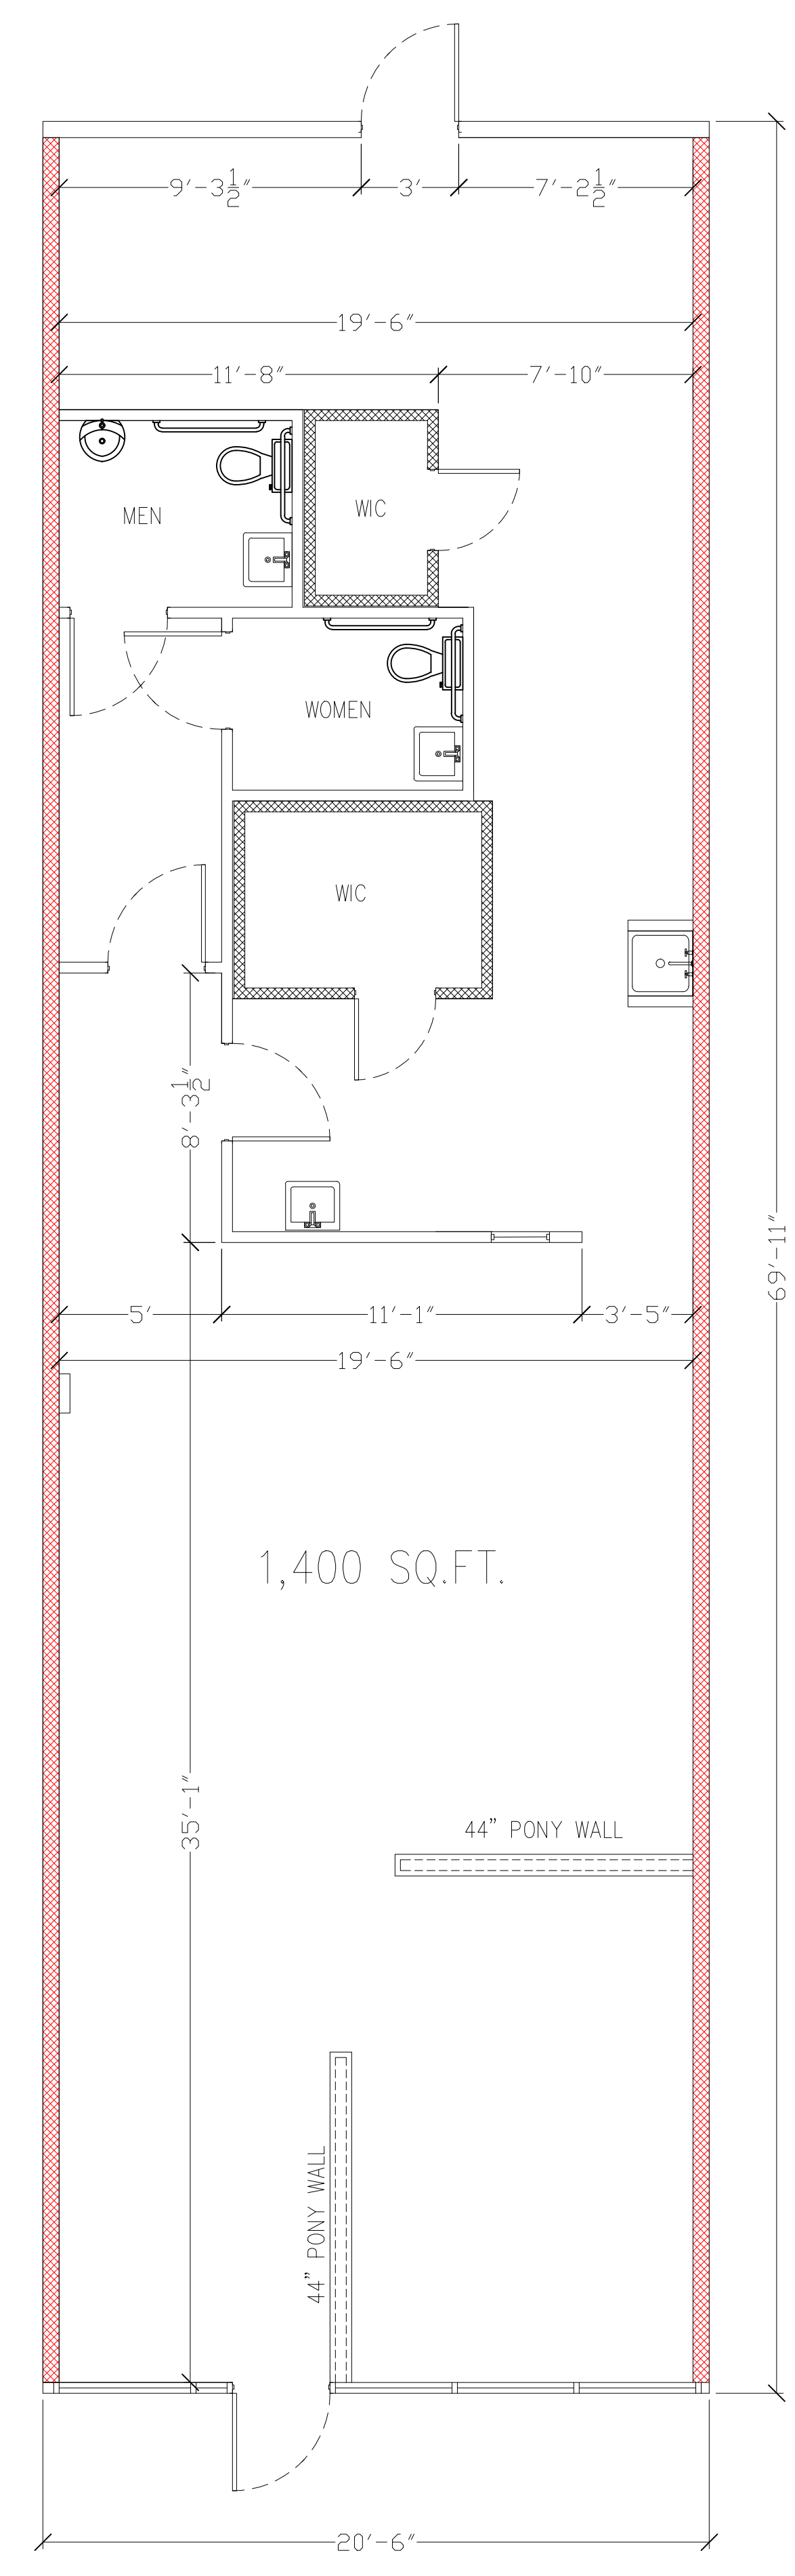


OCCUPANCY TYPE: M  
 CONSTRUCTION TYPE: 2-B  
 AREA: 1,400 SQ.FT

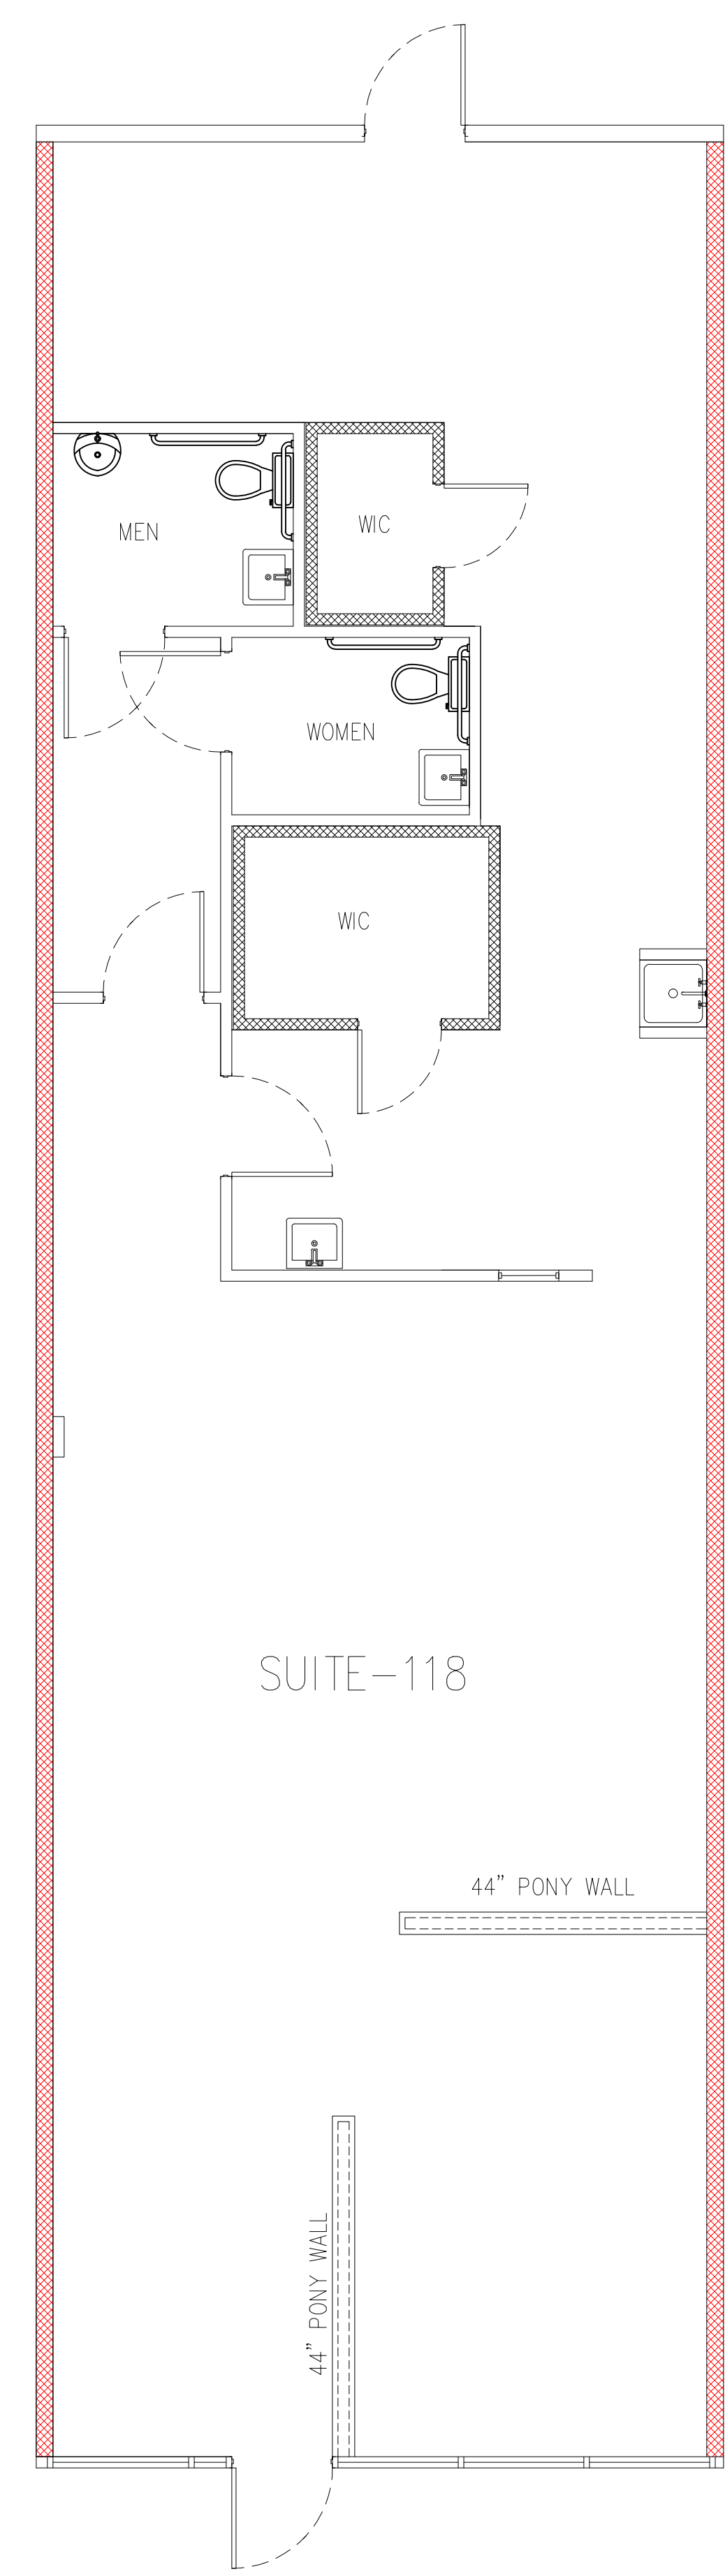

ALVARADO GROUP, LLC

7015 W. Tidwell Rd. G-110  
 Houston, Tx 77092

alvaradogroup12@gmail.com

DRAWN BY:

MIGUEL ALVARADO

CONTACT INFO:

- 832-466-3126

- miguel.agllc@live.com

SEAL:

**NEW LEASE SPACE  
 BUILD-OUT**

218 GULF FREEWAY SOUTH  
 LEAGUE CITY TX 77573

PROJECT NAME:

PLOT DATE:

08/22/2024

SCALE:

1/4" = 1'-0"

JOB No:

020-2025

SHEET NAME:

EXISTING  
 FLOOR PLAN

SHEET #:

**A.1**