


FLOOR PLAN - LOD 01
SCALE: 1/16"=1'-0"

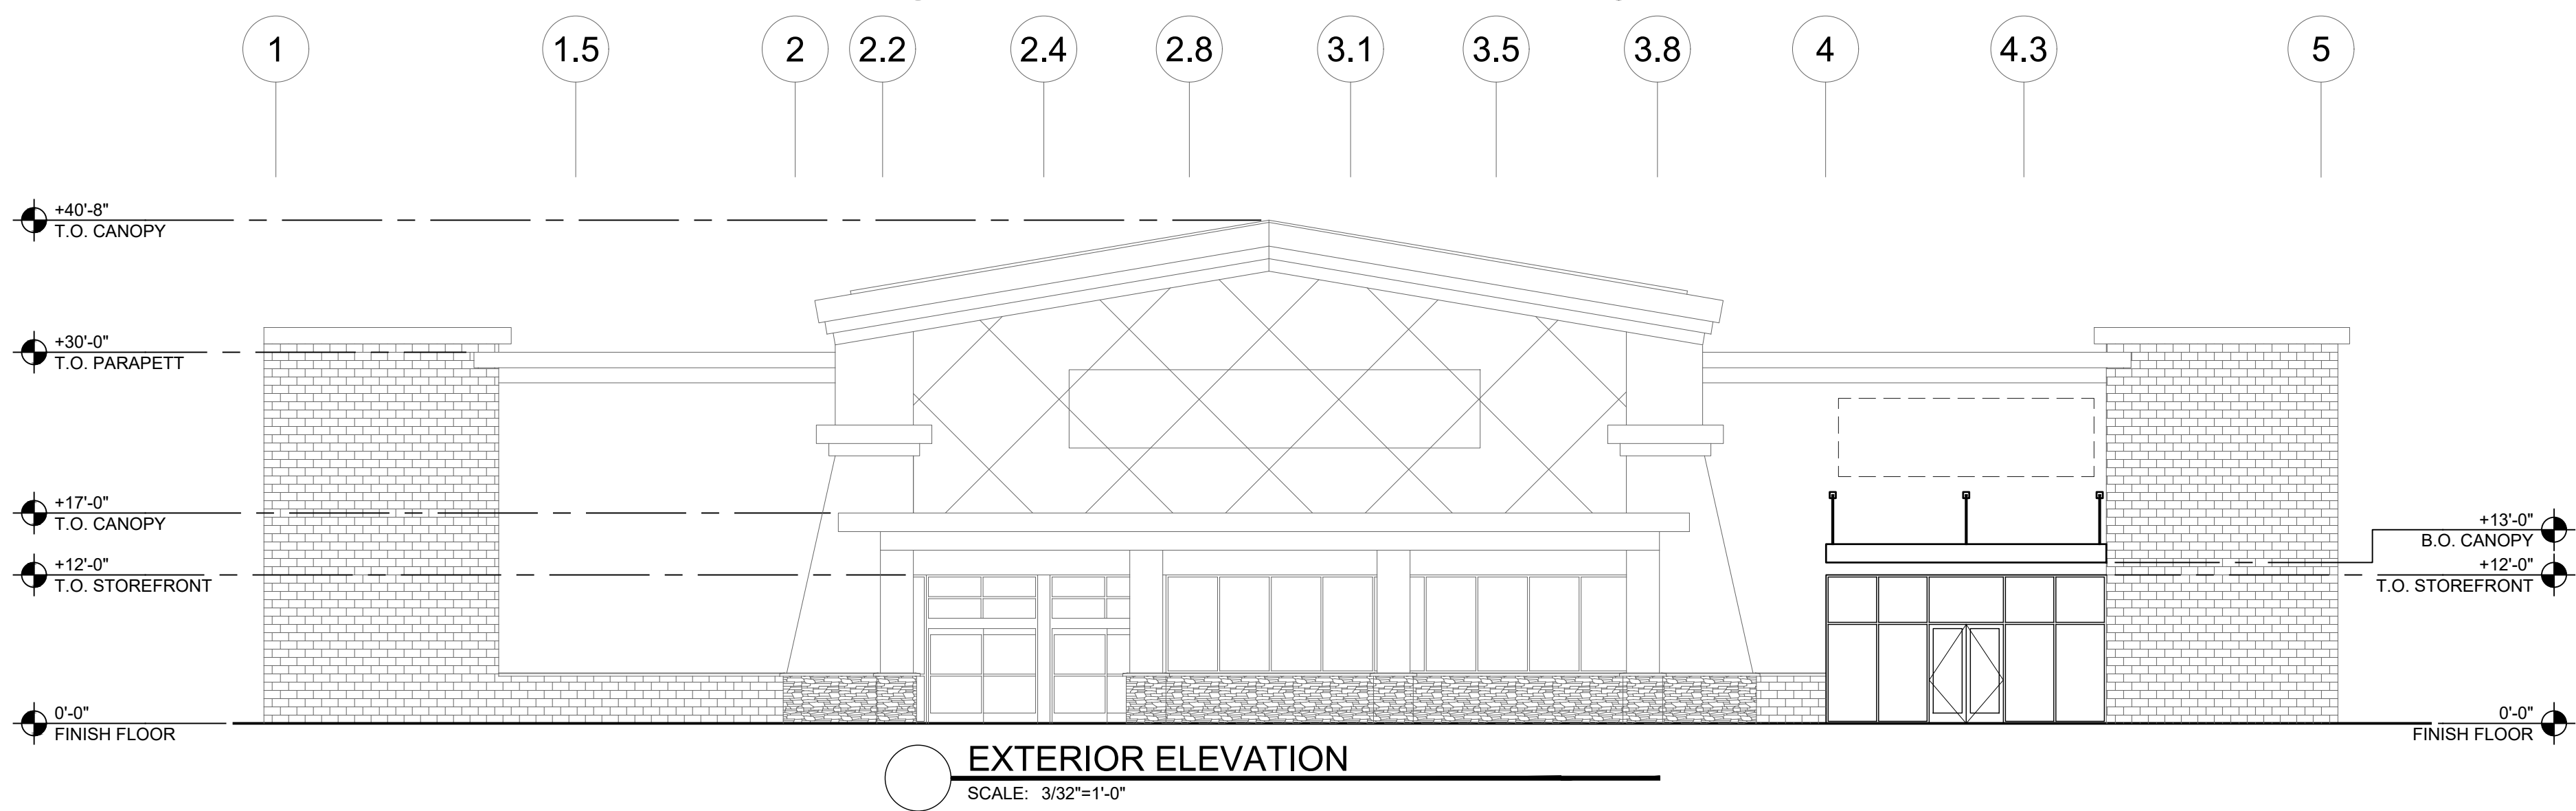

EXTERIOR ELEVATION
SCALE: 3/32"=1'-0"

SUPERSTITION GATEWAY WEST

1764 S. Signal Butte Road
Mesa, AZ 85209

UPWARD
ARCHITECTS

1155 W. Rio Salado Parkway, Suite B-101
Tempe, AZ 85281
Ph 602.753.5222 www.upwardarchitects.com