




4203 MONTROSE BOULEVARD

PROPOSED FLOOR PLAN

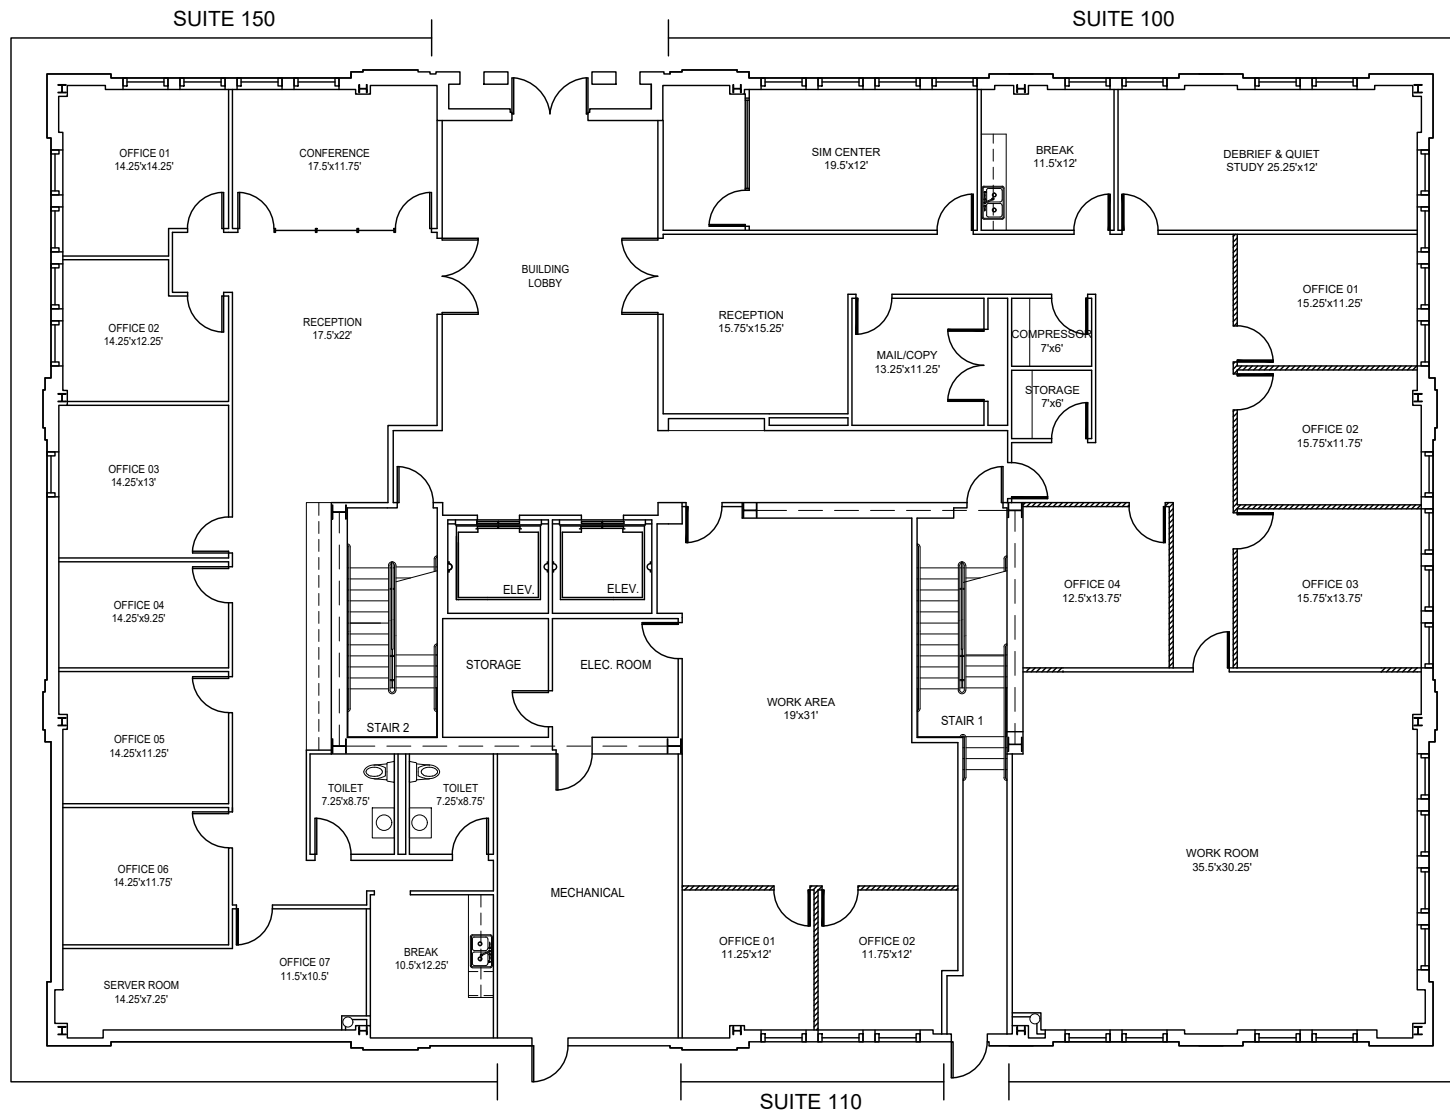

A Project of:
HANSEN MANAGEMENT



Philip Ewald Architecture Incorporated
Architecture Interior Design Planning
4203 Montrose Boulevard Suite 420 Houston, Texas 77056 713.523.1817
www.philipewald.com

05/05/2025 SCALE: 1/16" = 1'-0" PROJECT #25023
NOT FOR REGULATORY APPROVAL, PERMITTING OR CONSTRUCTION
NOT FIELD VERIFIED