

LEGEND			
EXISTING	NEW	LOW	DEMO
WALLS			
NEW/RELOCATED DOOR			


ISSUE DATES	
03-18-2024	ISSUE FOR REVIEW

THE PRESERVE
 2010 NORTH LOOP WEST, HOUSTON, TX 77018
 SUITE 10270


PROJECT:	625-THE PRESERVE
PLOTTING SCALE:	1/8" = 1'-0"
CHECKED BY:	WM
FILE NAME:	625-THE PRESERVE
DRAWN BY:	WM
SHEET SIZE:	8.5 X 11

SHEET TITLE
EXISTING PLAN

SHEET NUMBER
EX-1

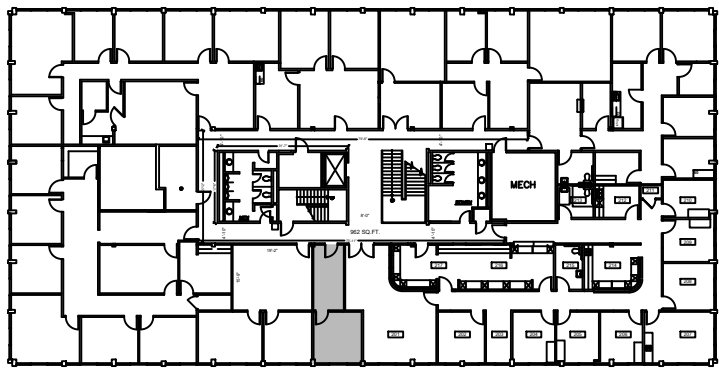

2nd FLOOR
 KEY PLAN

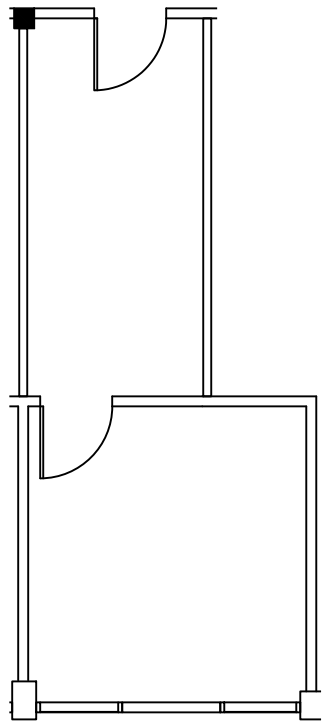

1 **FLOOR PLAN**
 SCALE: 1/8" = 1'-0"

FLOOR PLANS MAY NOT BE TO SCALE AND MAY NOT REFLECT EXISTING CONDITIONS AND SHALL NOT BE RELIED UPON AS SUCH THESE DRAWINGS ARE DESIGN INTENT AND ARE AN EXHIBIT TO THE LEASE