


NEIGHBOR  
250'-1"

EAST BOUND PALATINE FRONTAGE ROAD

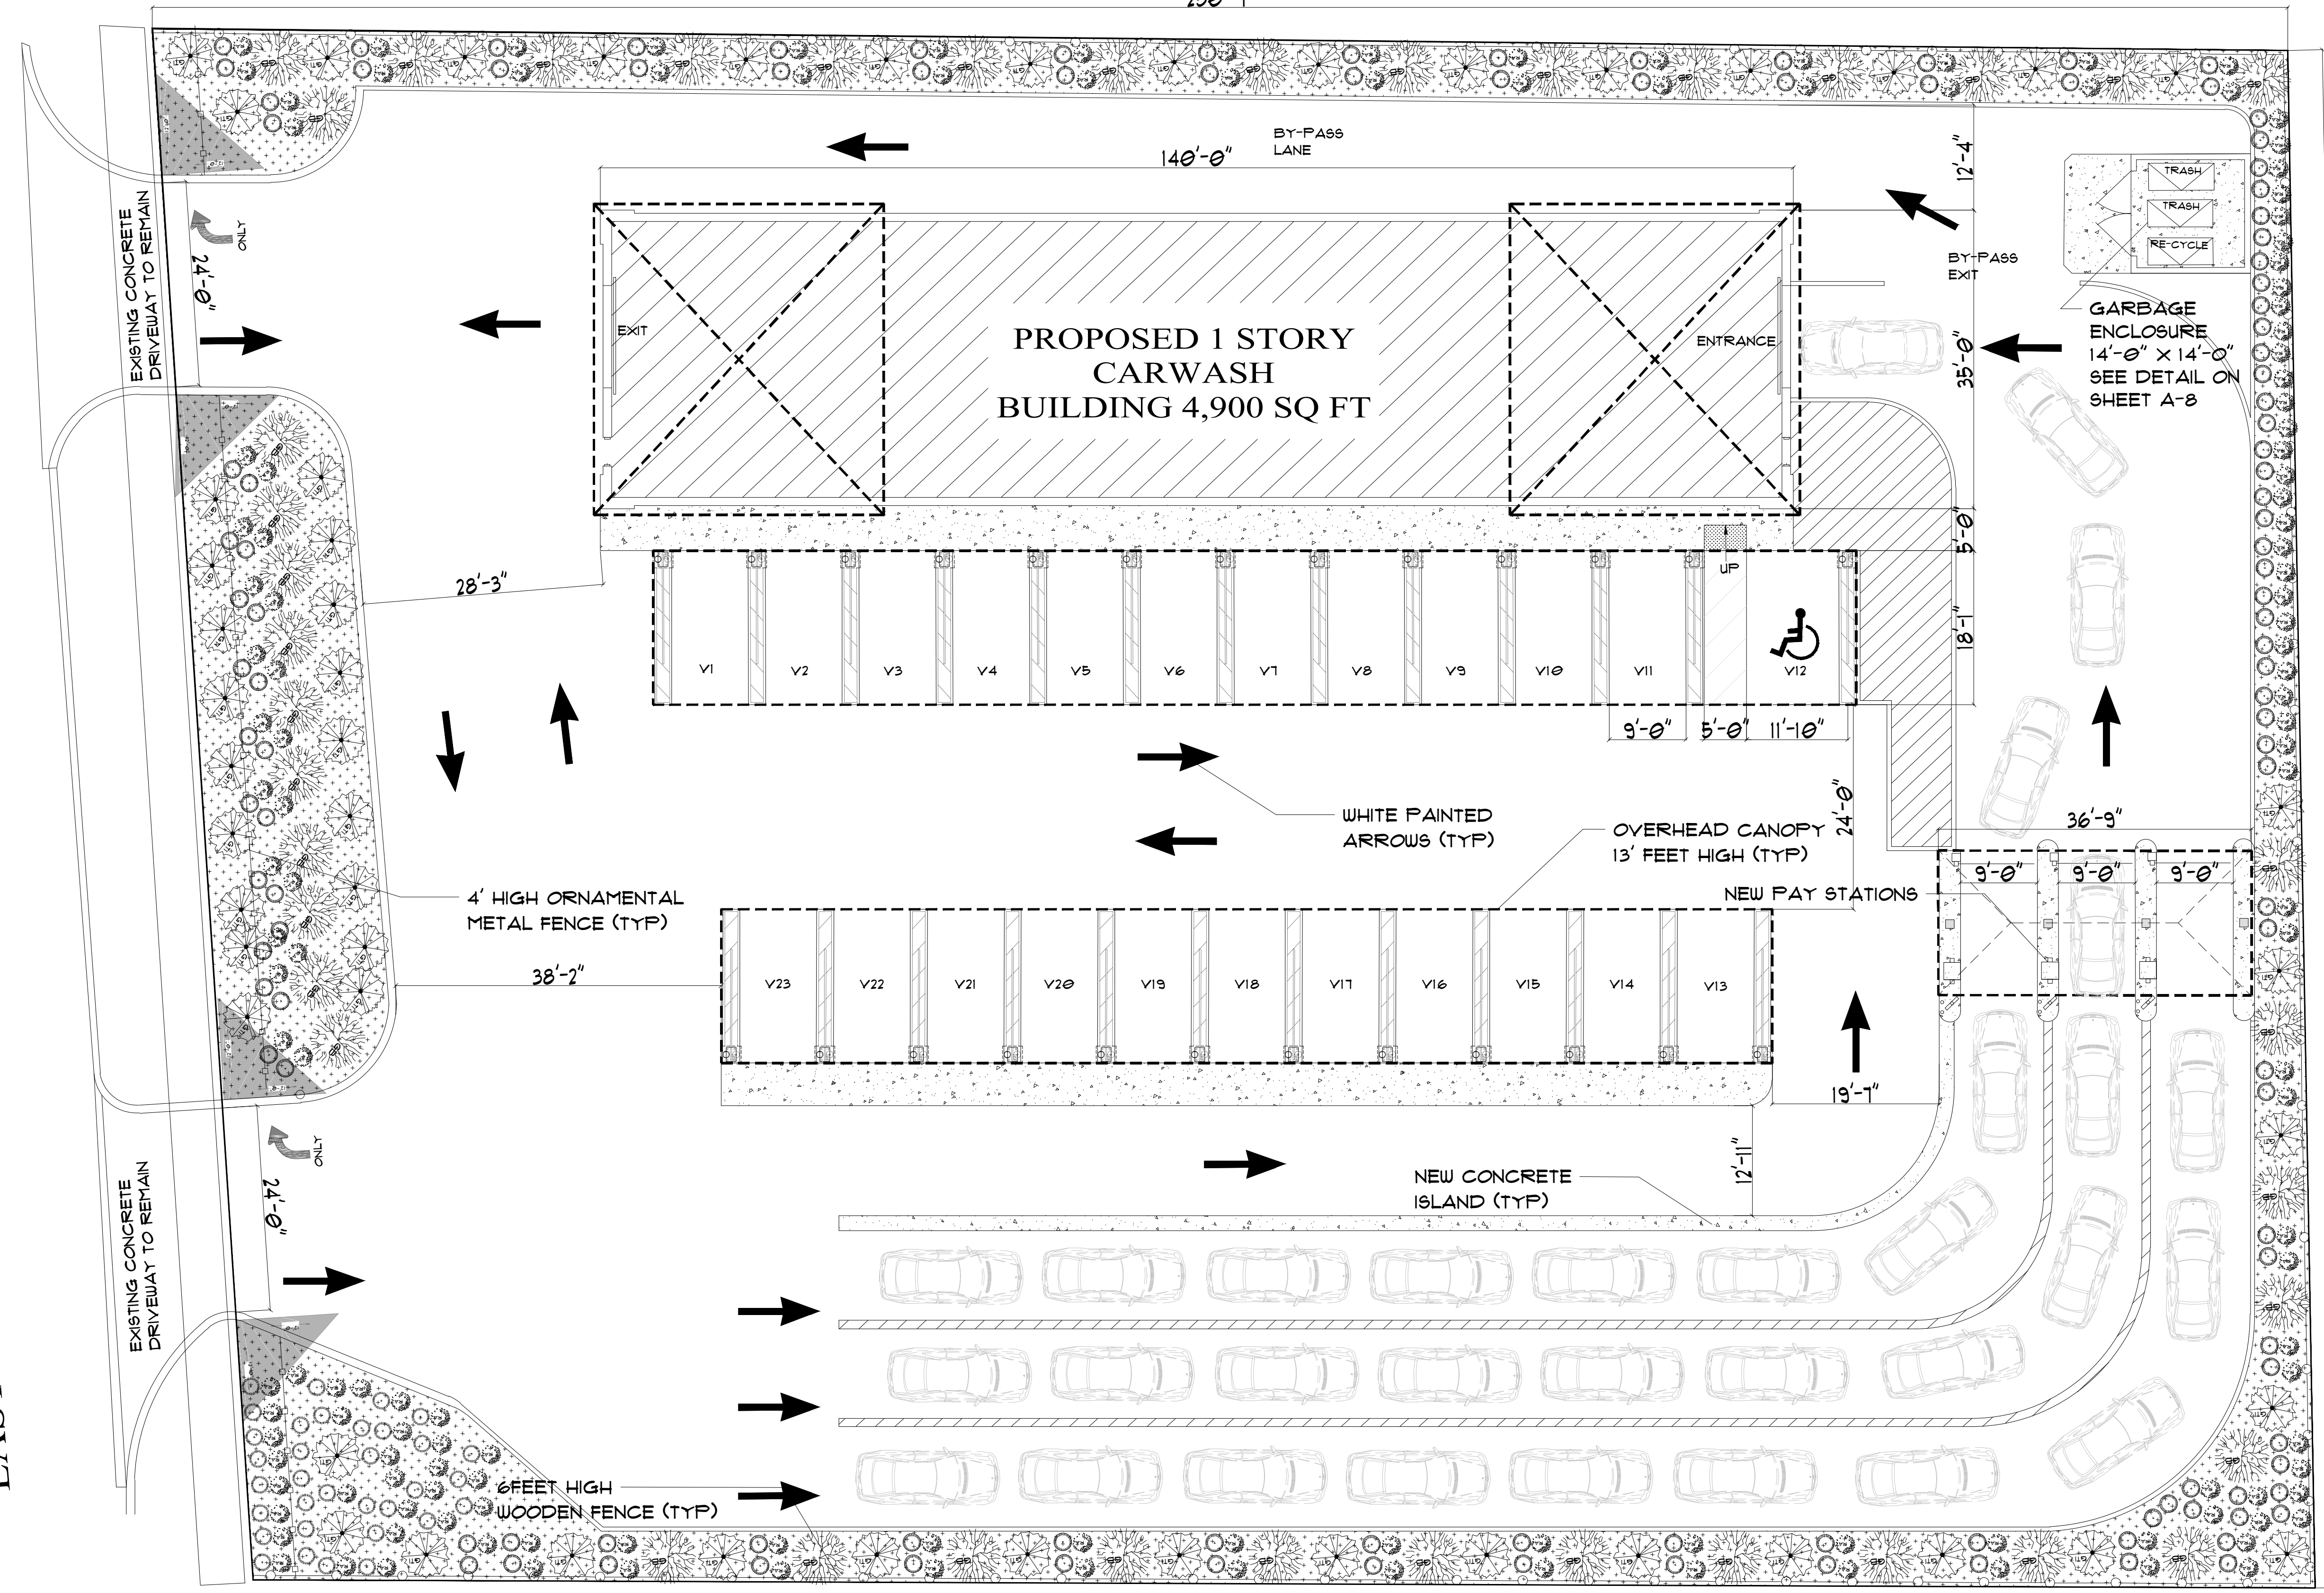

NEIGHBOR  
FLOOR & DECOR  
PARKING LOT

NEIGHBOR  
FLOOR & DECOR

1 PRELIMINARY SITE PLAN  
SCALE: 3/32" = 1'-0"



ARCHITECT  
GEORGE W SIMOULLIS

LOCATION:  
1001 E PALATINE RD  
ARLINGTON HEIGHTS, IL 6004

SHEET TITLE  
PRELIMINARY SITE PLAN

DRAWN BY:	DRAWINGS	DATE	SCALE:
MN	PRELIMINARY DRAWING	APR-2022	3/32" = 1'-0"
			DRG. NO. A-1