

LEGEND



EXISTING NEW/LW DEMO	---
WALLS	
NEW/RELOCATED DOOR	N/P

ISSUE DATES

05-18-2023	LEADERS
	REVIEW

NORTHCHASE CENTER
 14550 TORREY CHASE HOUSTON, TX 77014
 SUITE 458

PROJECT	88-NORTHCHASE CENTER
PLT SCALE	1/8"=1'-0"
CHECKED BY	WM
FILE NAME	88-NORTHCHASE CENTER
SHEET TITLE	EXISTING PLAN
SHEET NUMBER	EX-1

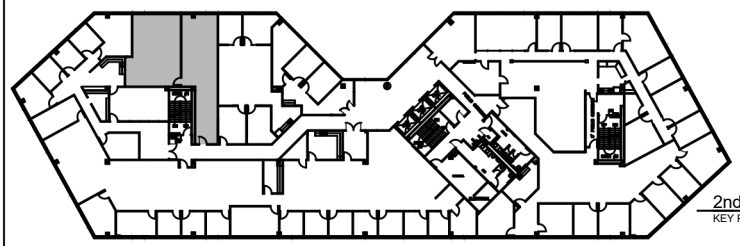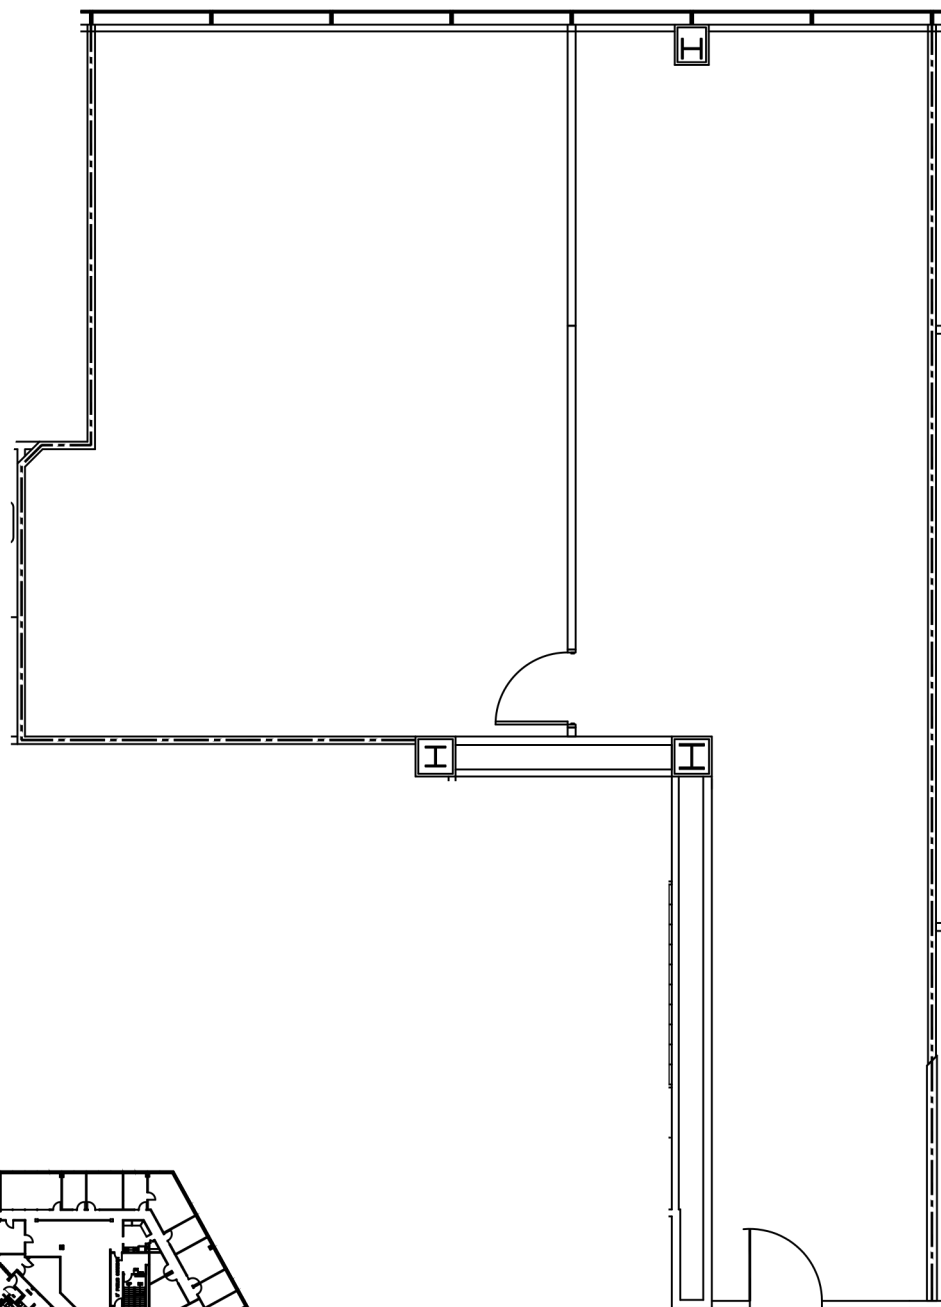

SUITE 458
1,538 NRA

1 FLOOR PLAN
 SCALE: 1/8"=1'-0"

FLOOR PLANS MAY NOT BE TO SCALE AND MAY NOT REFLECT EXISTING CONDITIONS AND SHALL NOT BE RELIED UPON AS SUCH. THESE DRAWINGS ARE DESIGN INTENT AND ARE AN EXHIBIT TO THE LEASE.