


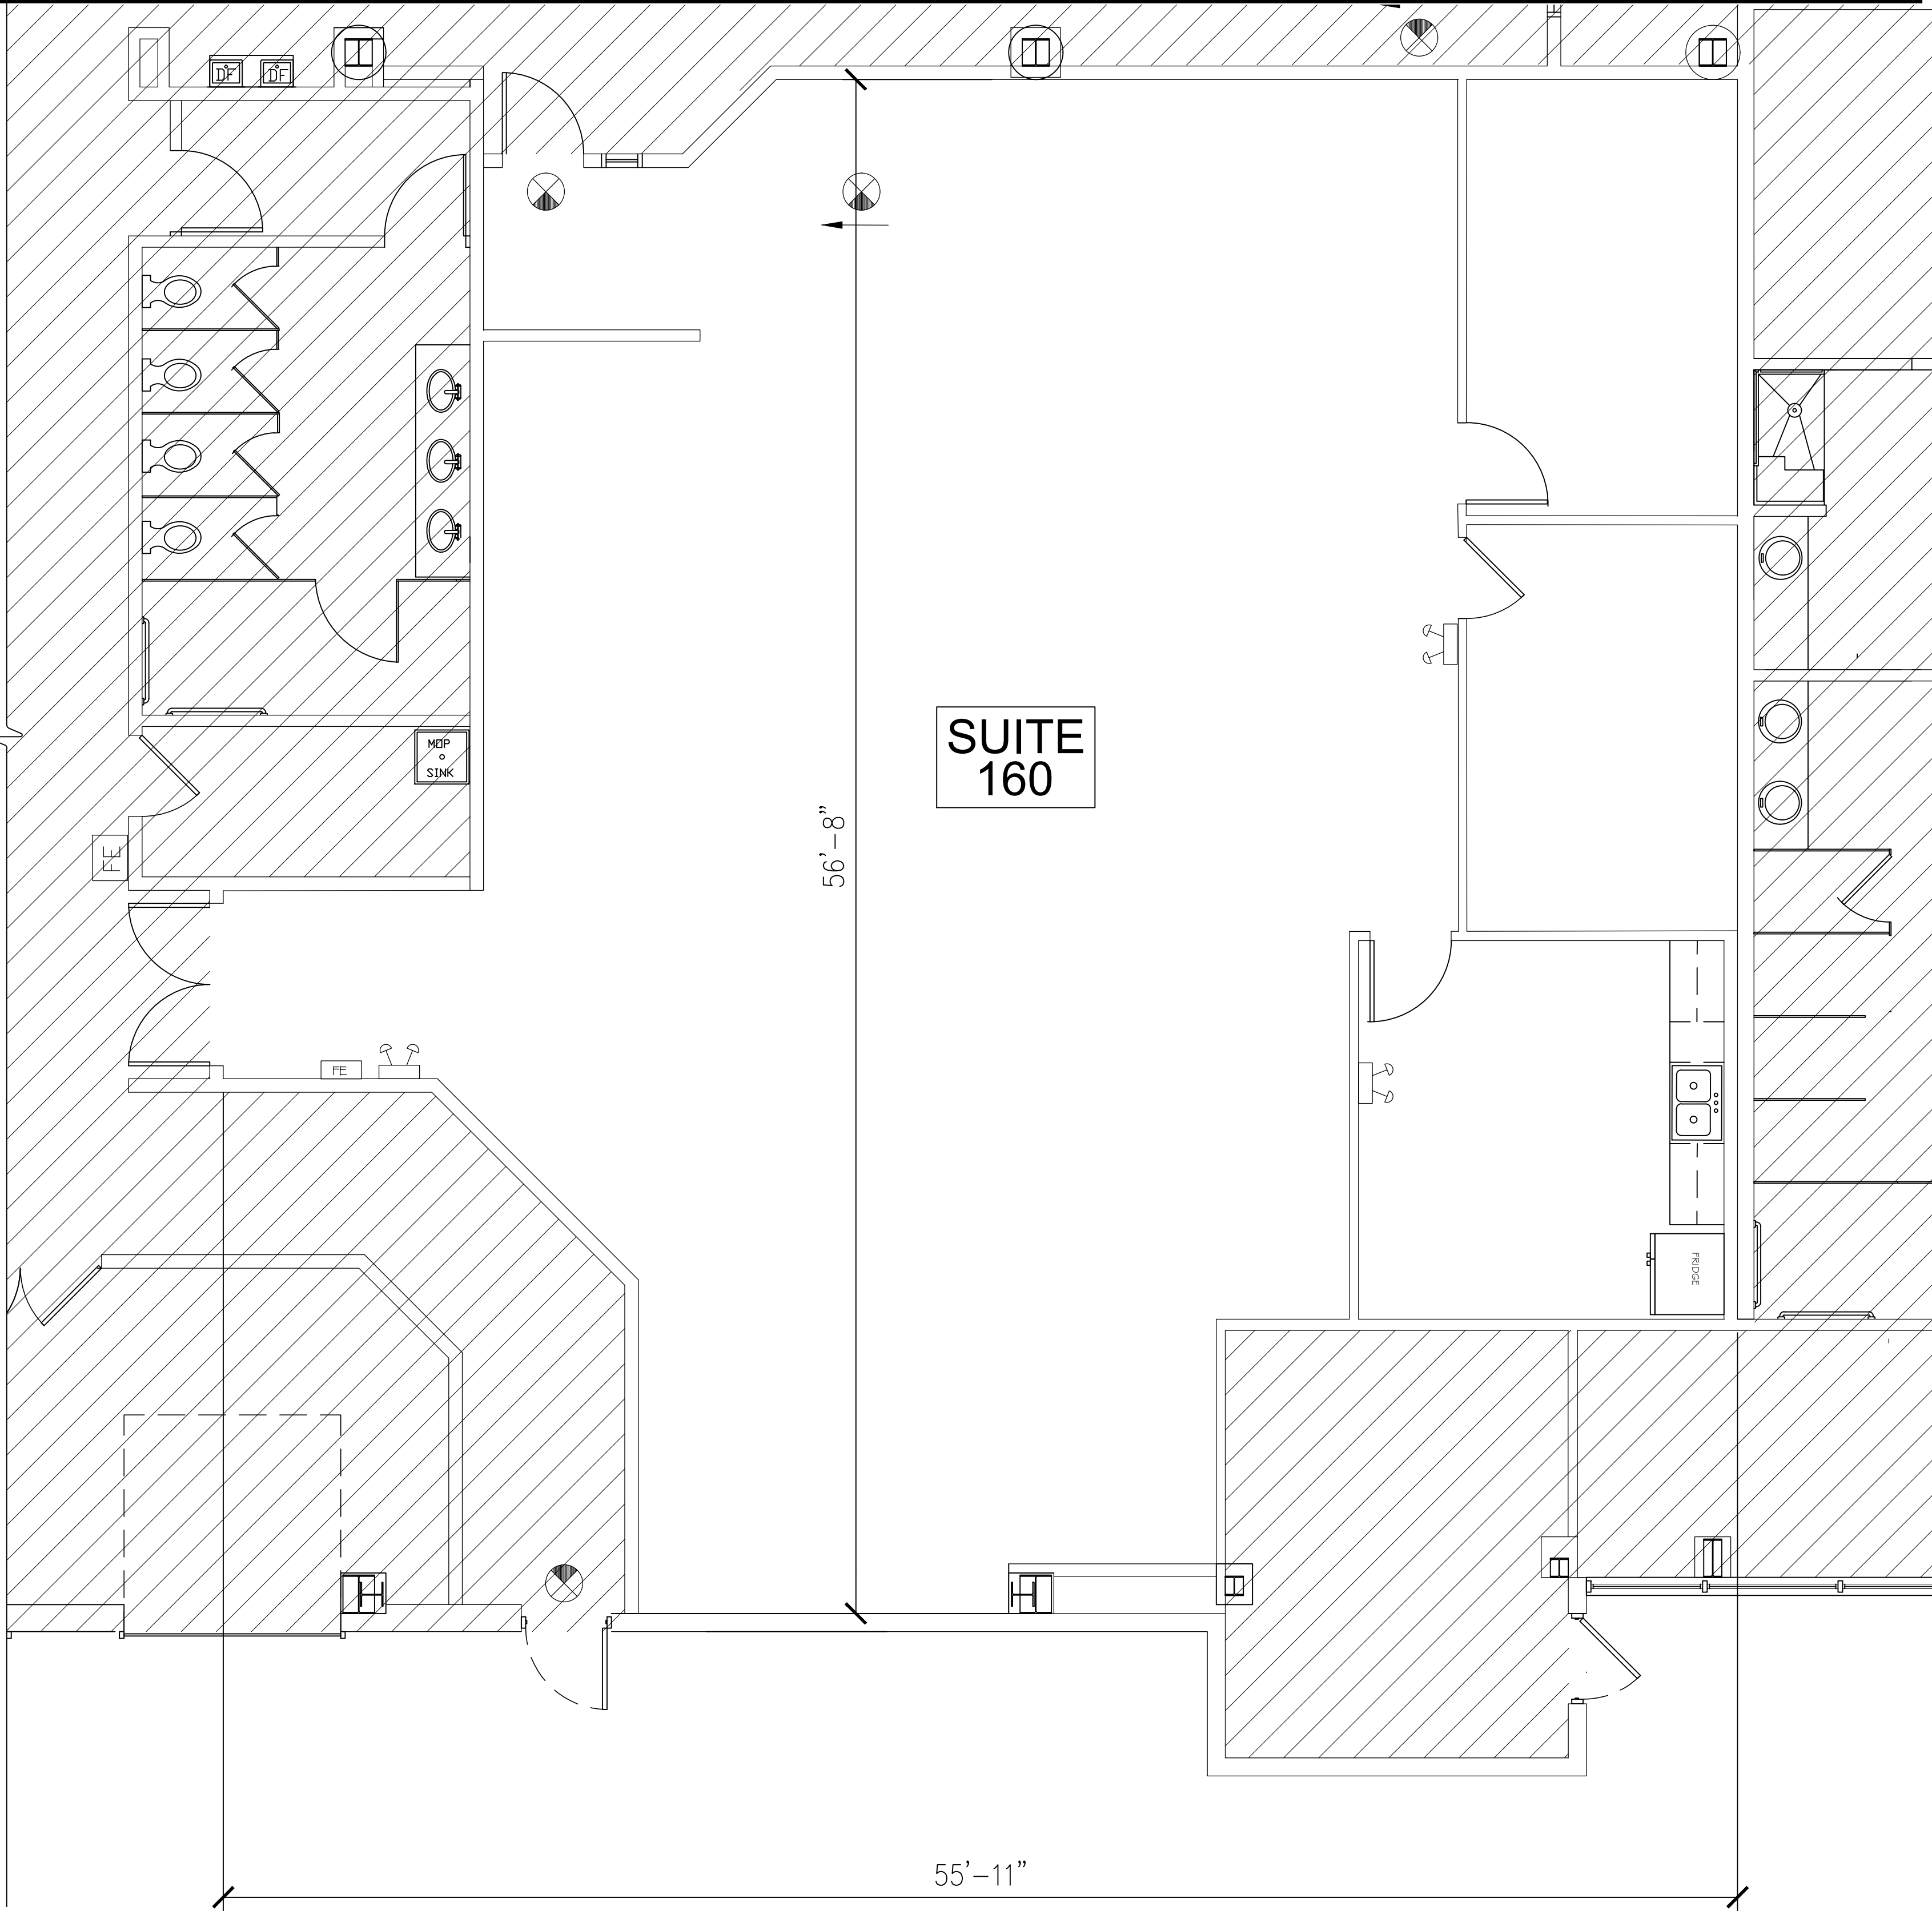

FLOOR PLAN
SCALE: 1/4" = 1'-0"

CONSULTANT:

ARCHITECT

KEN BRACKER
— ARCHITECT —
311 ALEXANDER STREET, SUITE 214, ROCHESTER, NY 14604
TEL (565) 280-9657

CLIENT:

MCA GROUP, LLC
300 Main Street
East Rochester, N.Y. 14445
(585) 381-0900

DISCLAIMER:
THESE DRAWINGS, IDEAS, SPECIFICATIONS AND
DESIGNS ARE EXCLUSIVE PROPERTY OF KEN
BRACKER ARCHITECT, INC. NO PART OF THESE
DRAWINGS MAY BE COPIED, REPRODUCED, OR OTHER
STRUCTURES BUILT FROM SUCH WITHOUT THE
WRITTEN CONSENT OF KENNETH BRACKER

COPYRIGHT © 2013
ALL RIGHTS RESERVED

PROJECT INFORMATION:

SUITE 160
7615 OMNITECH
VICTOR, NY

IT IS A VIOLATION OF THE LAW FOR ANY PERSON,
UNLESS ACTING UNDER THE DIRECTION OF A
LICENSED ARCHITECT, TO ALTER THESE DOCUMENTS
IN ANY WAY.

SEAL:

PROJECT NO.: 25213
DRAWN BY: JOB
CHECKED BY: KDB

ISSUE: DATE:
EXISTING TENANT SPACE 11.23.2025

REVISION: DATE:
△ MISC REVISIONS AND 6.24.2025
REVISED PER TOWN
COMMENTS
△
△

SHEET NUMBER / TITLE:
A1
FLOOR PLAN