


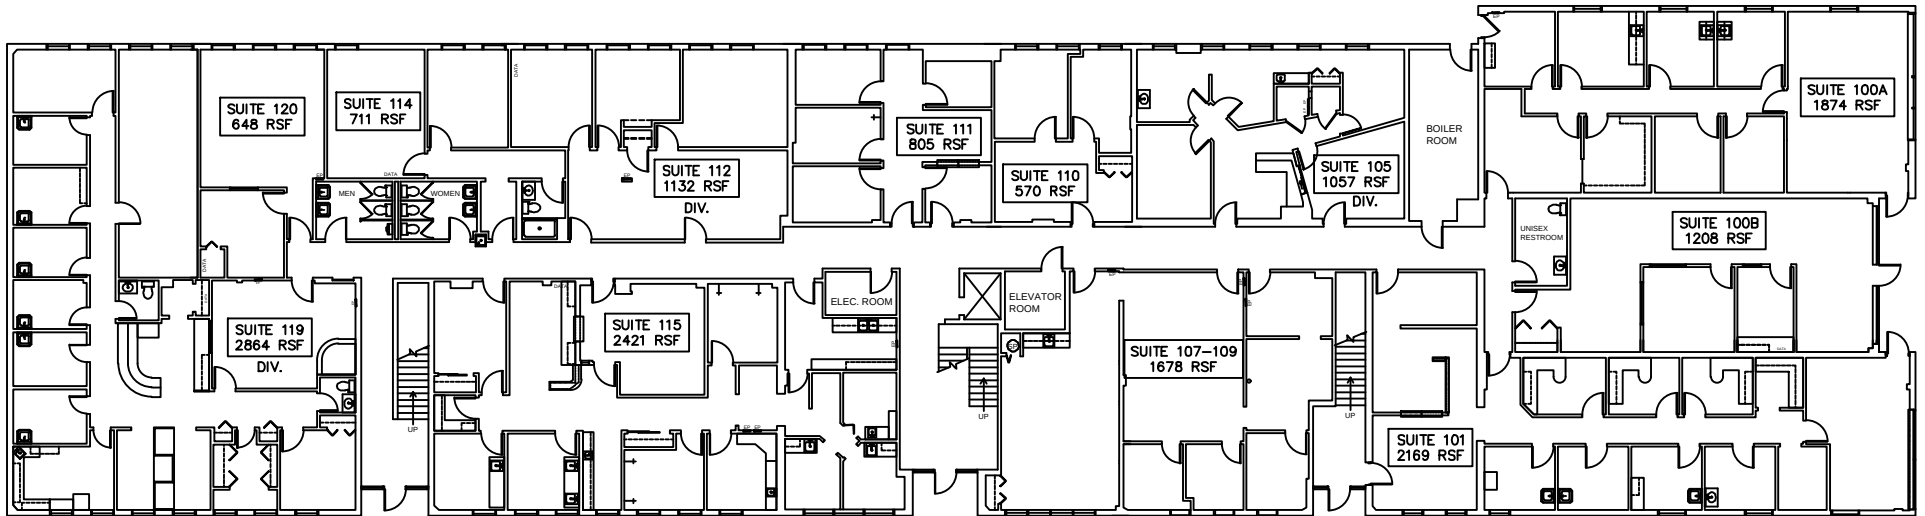

IMPERIAL REALTY COMPANY

4747 WEST PETERSON AVE., SUITE 200
CHICAGO, ILLINOIS 60646

T 773.736.4100 F 773.736.4541

DATE
02.21.2025
DRAWN BY
KN/AA
SCALE
N.T.S.

TITLE
FIRST FLOOR PLAN
LOCATION
400 LAKE COOK ROAD
DEERFIELD, IL

DRAFT ONLY

NOTE: ALL DIMENSIONS INDICATED ARE APPROXIMATES

DRAWING

A1