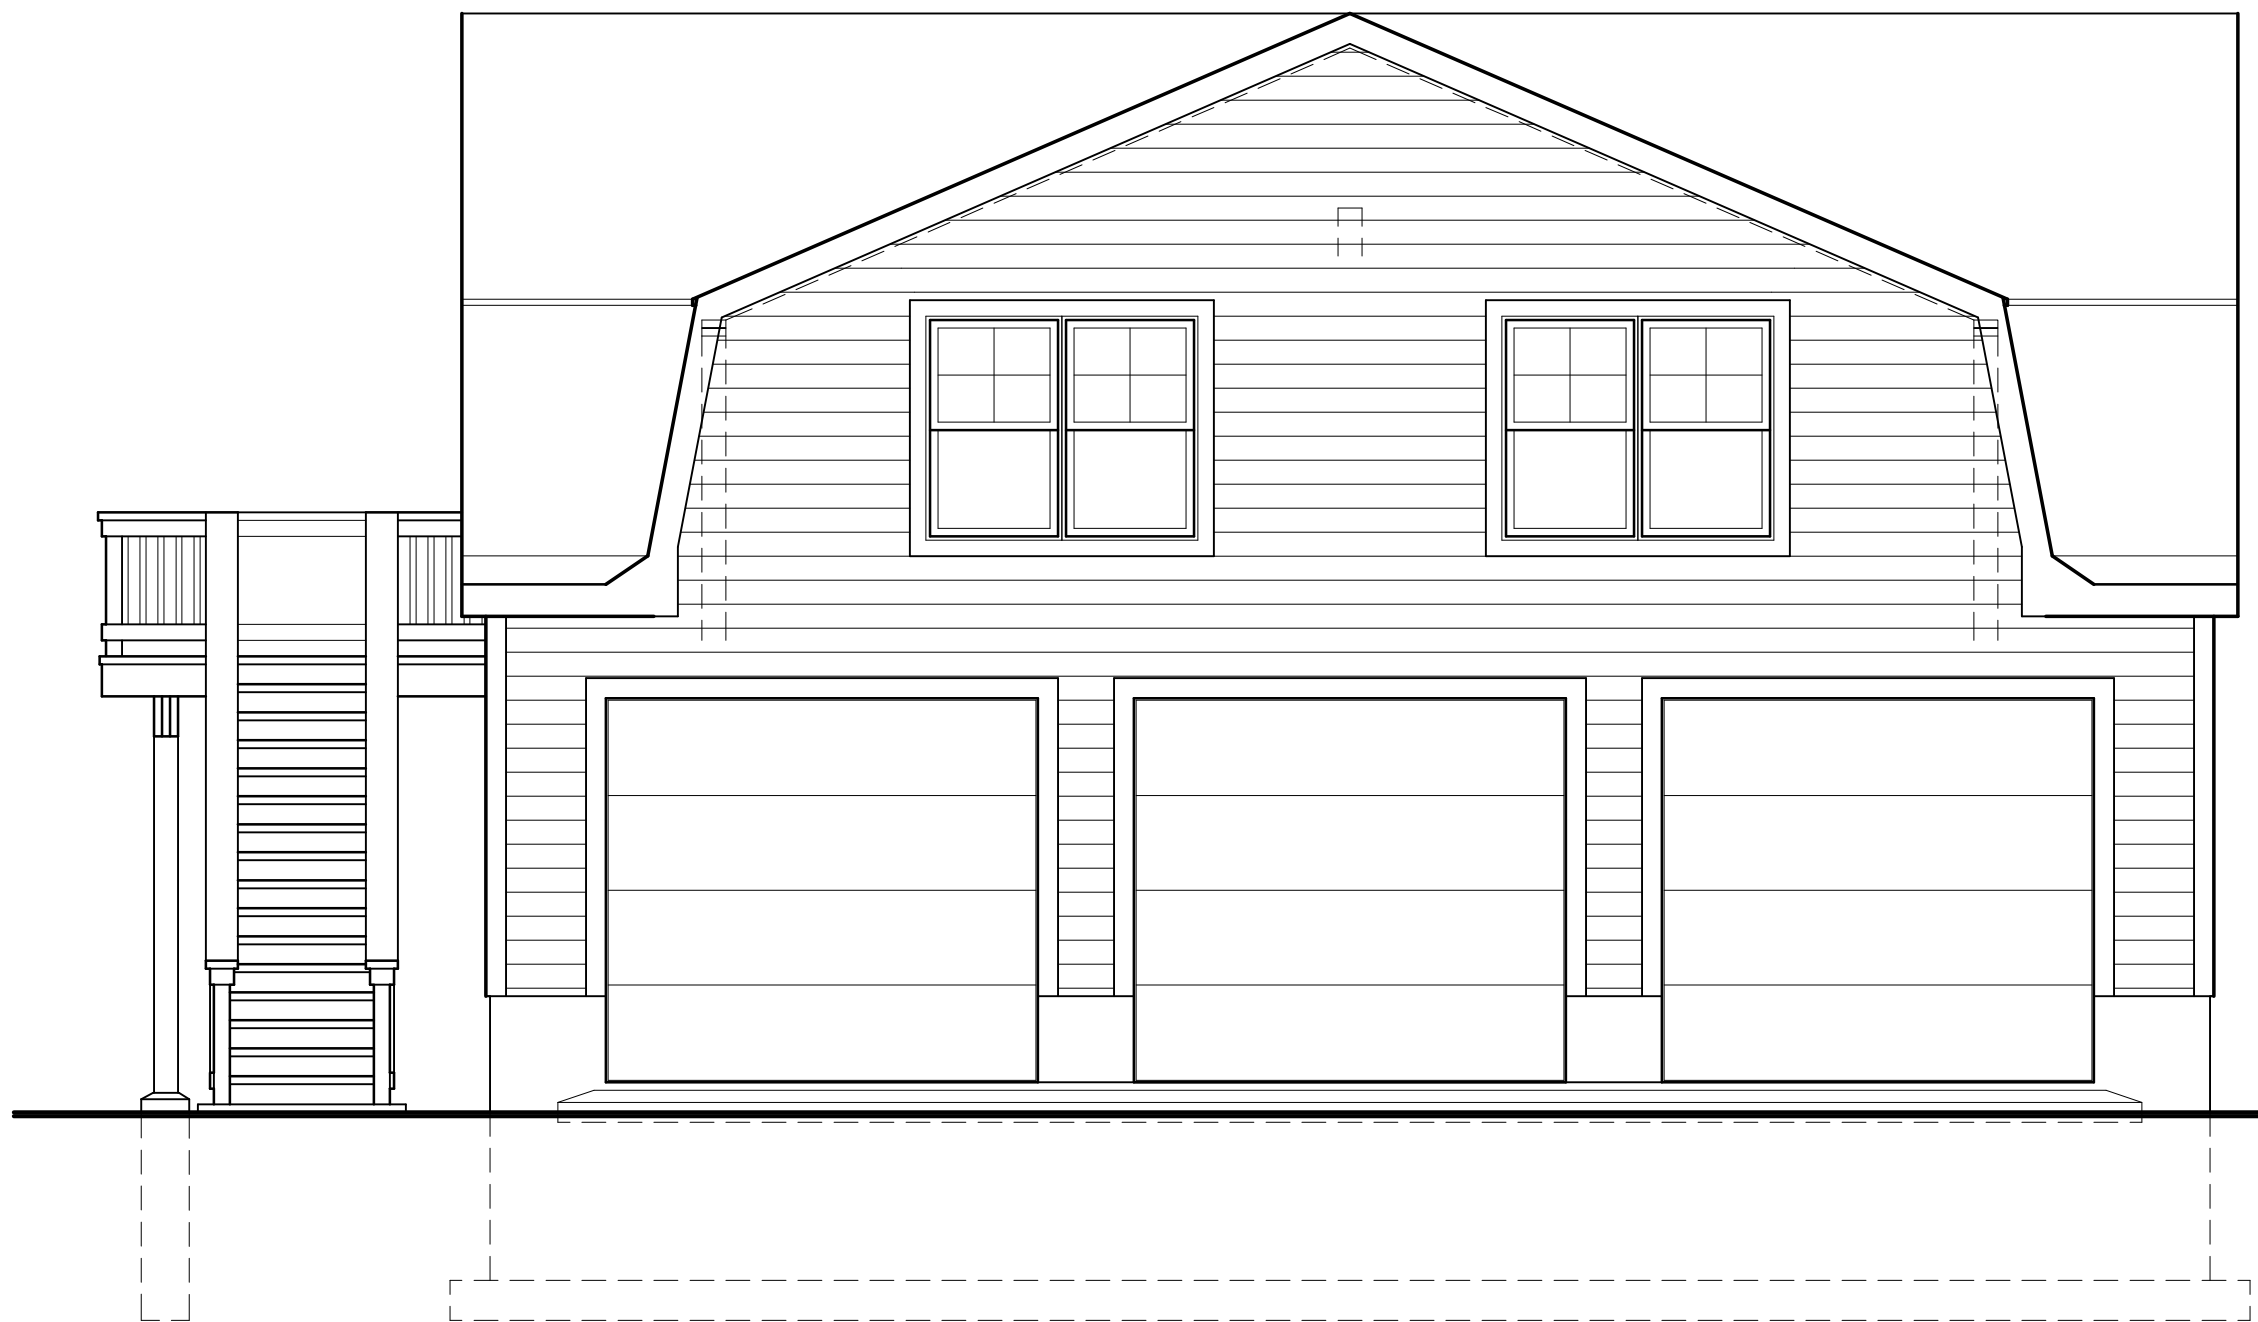
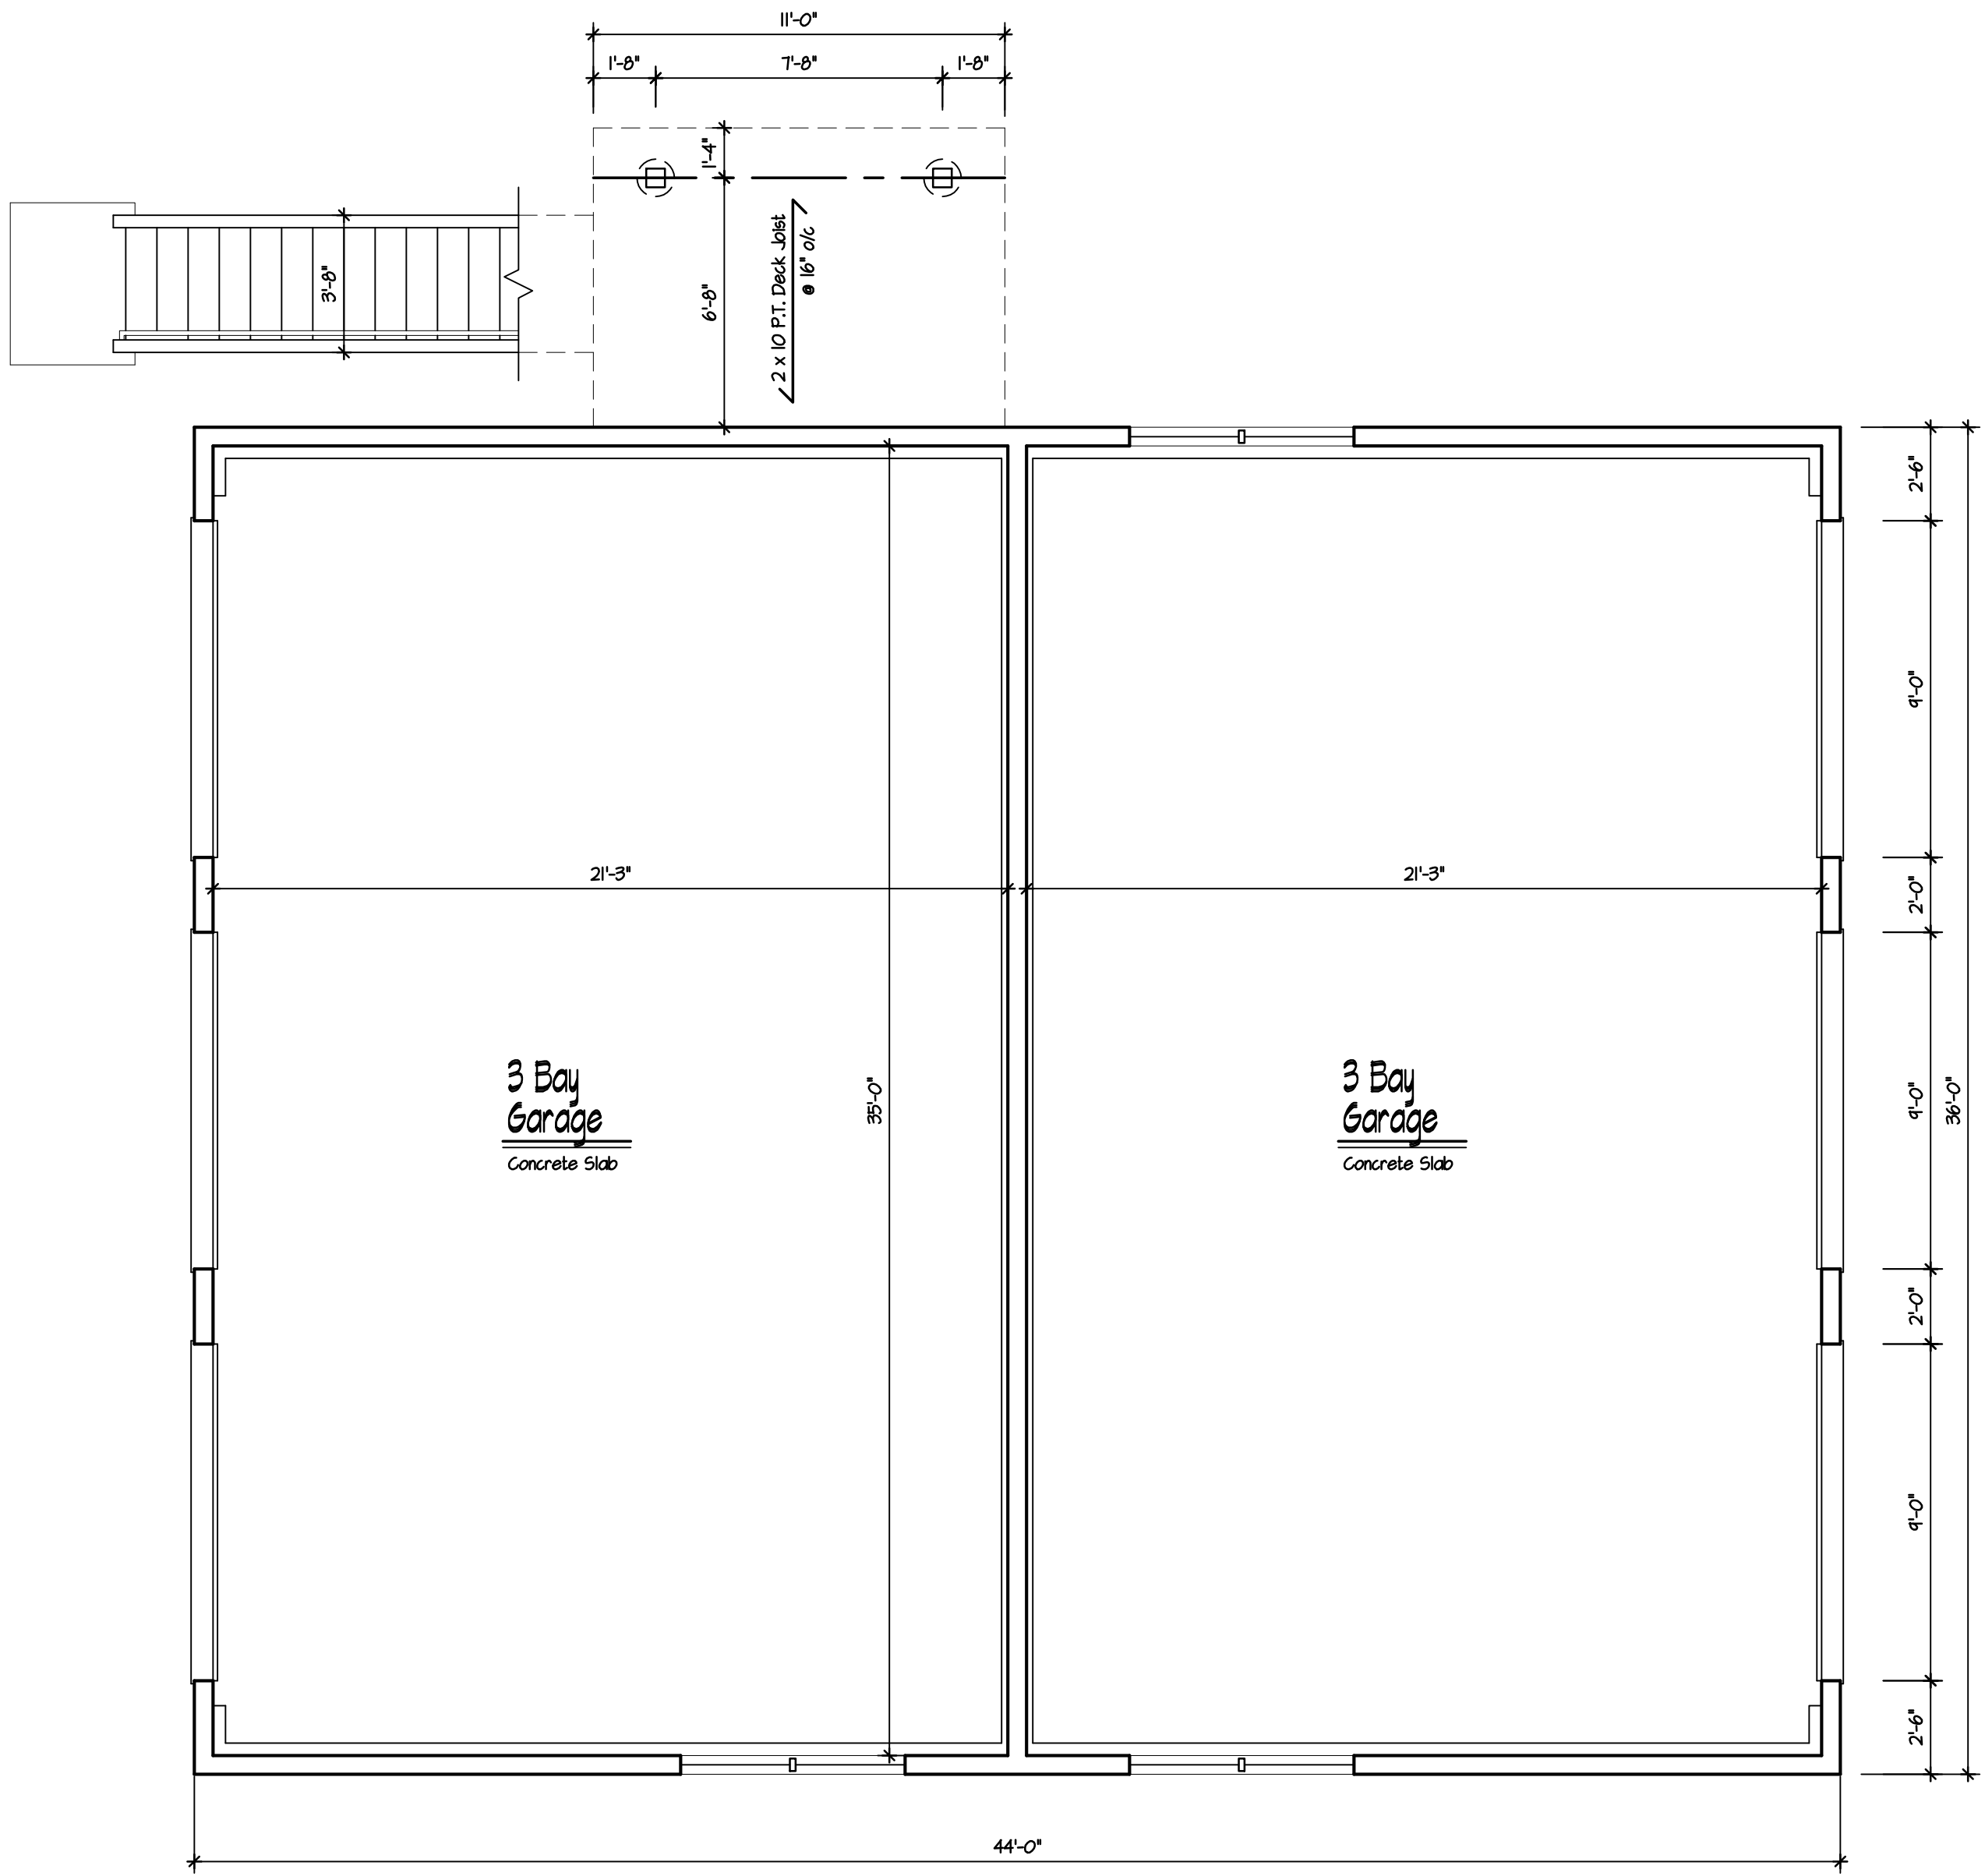





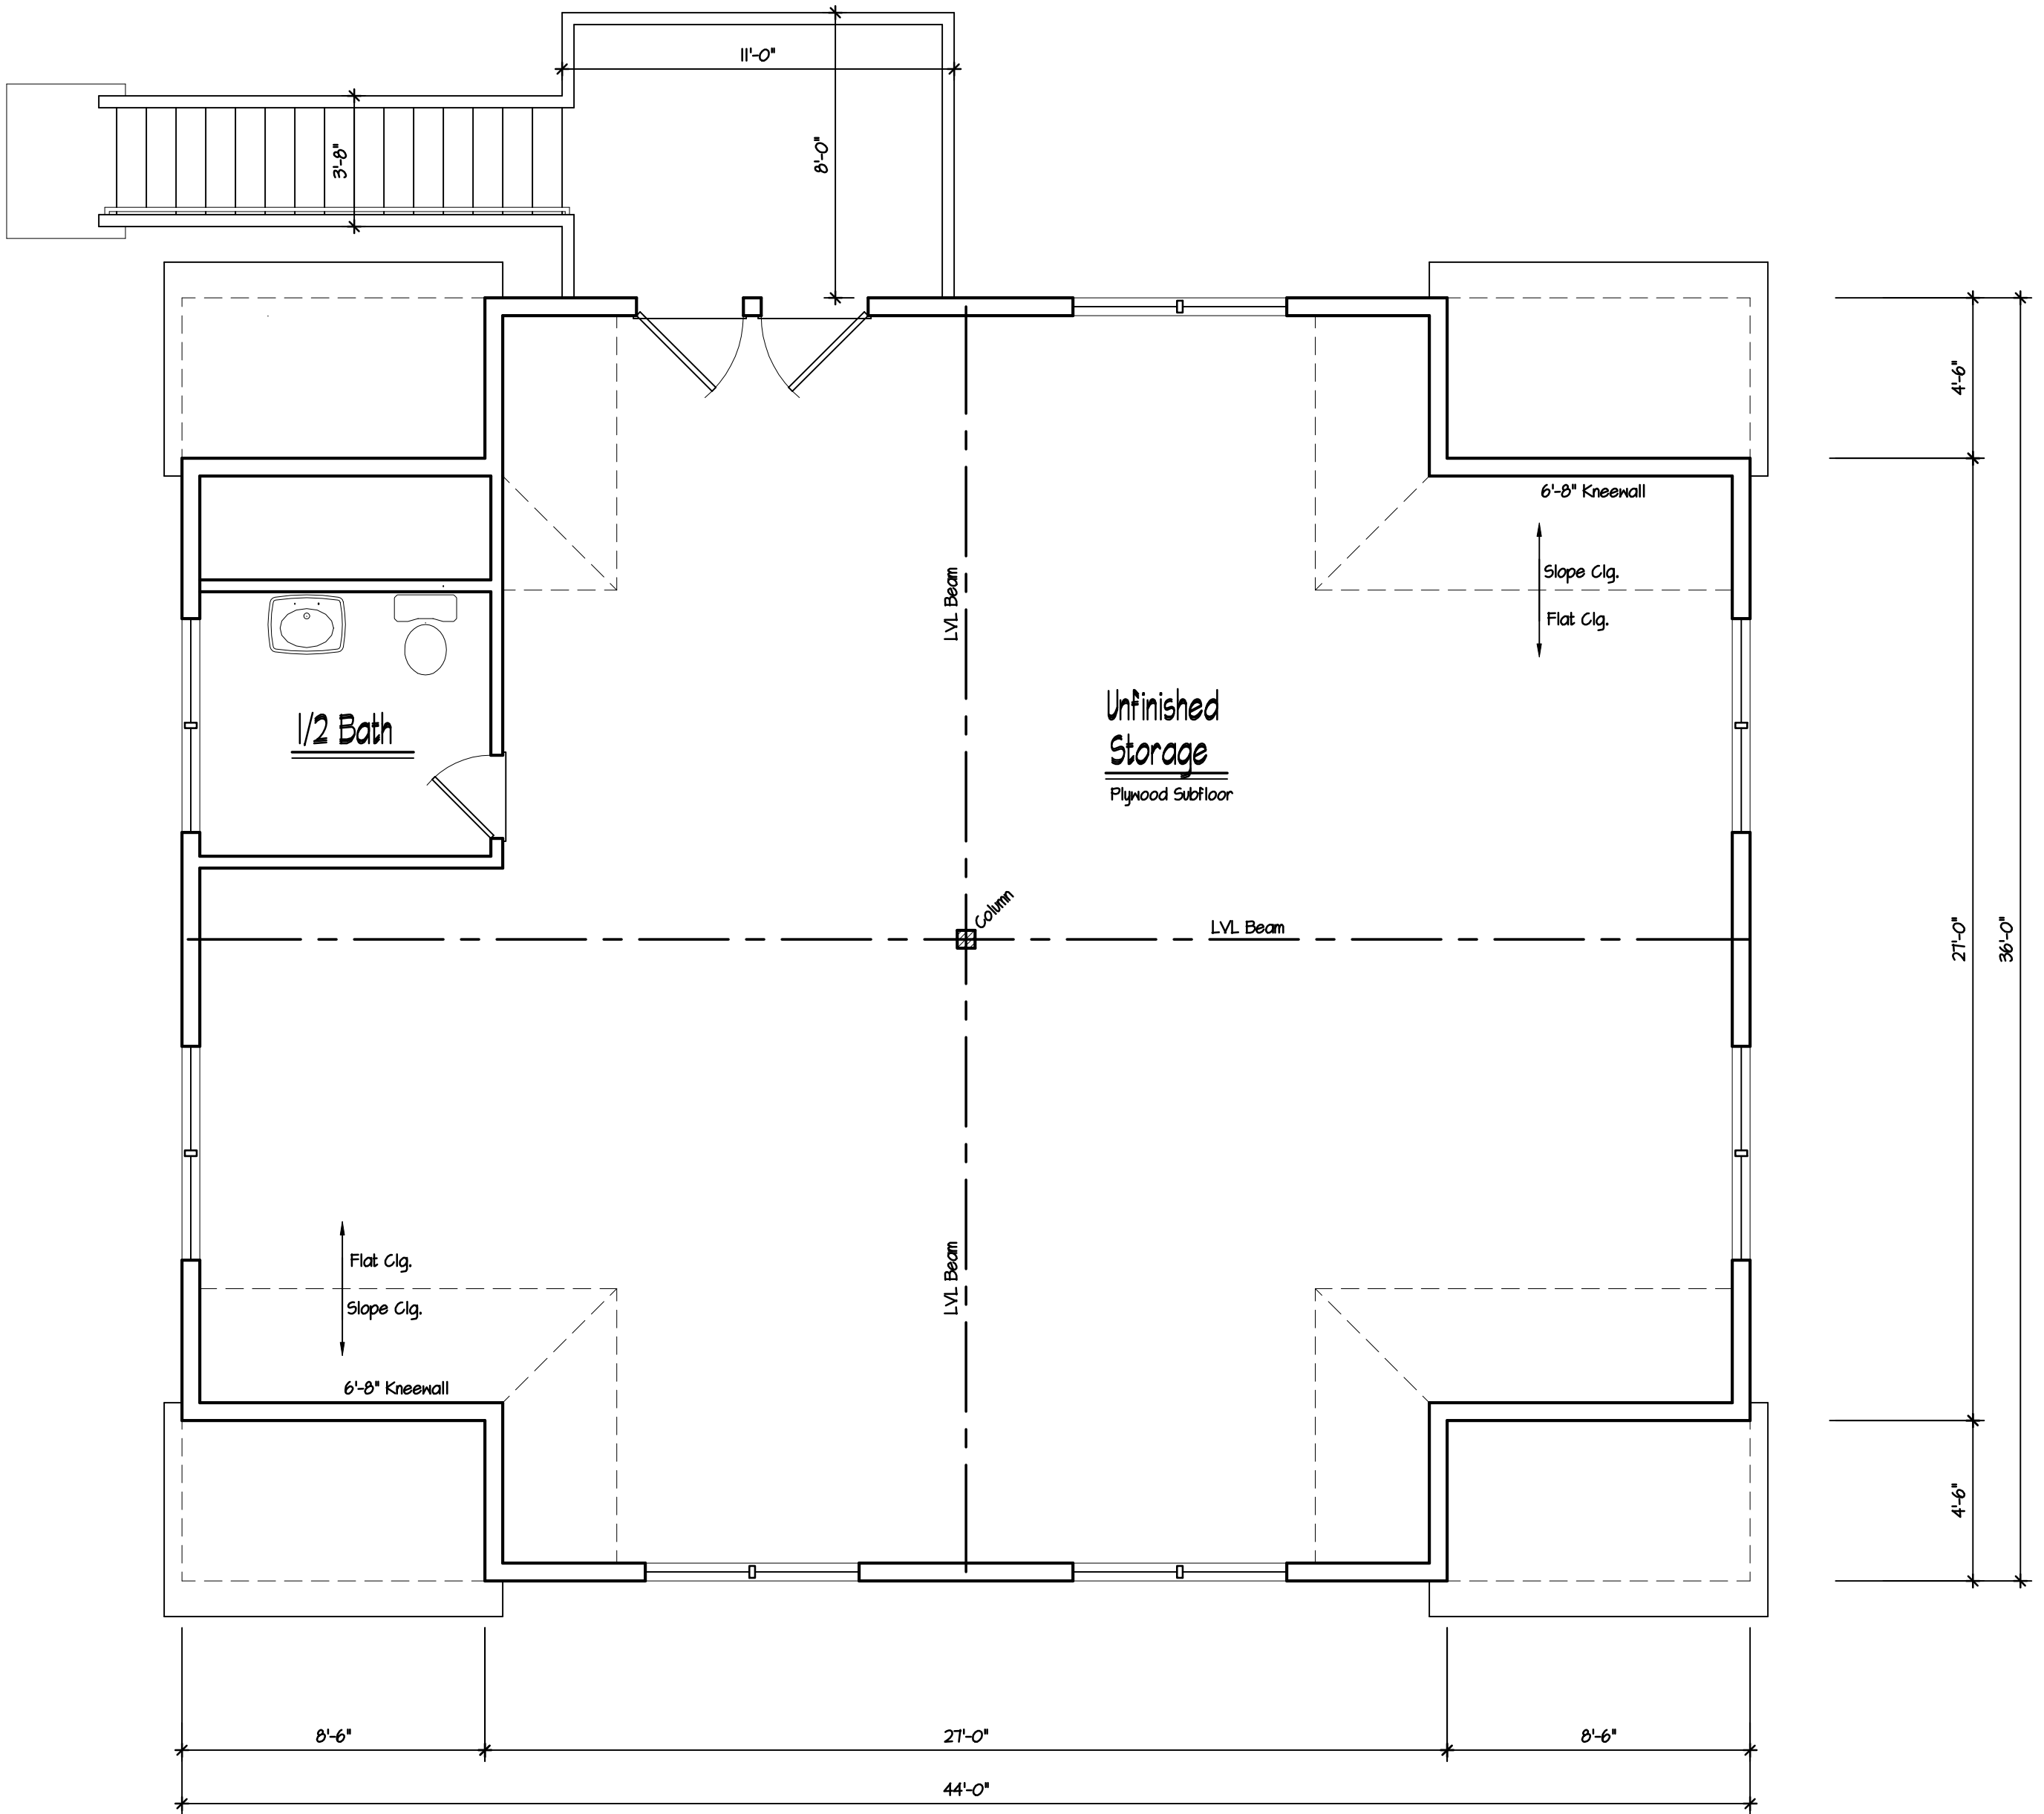
Elevation A
 Scale: 1/4" = 1'-0"



Elevation B
 Scale: 1/4" = 1'-0"



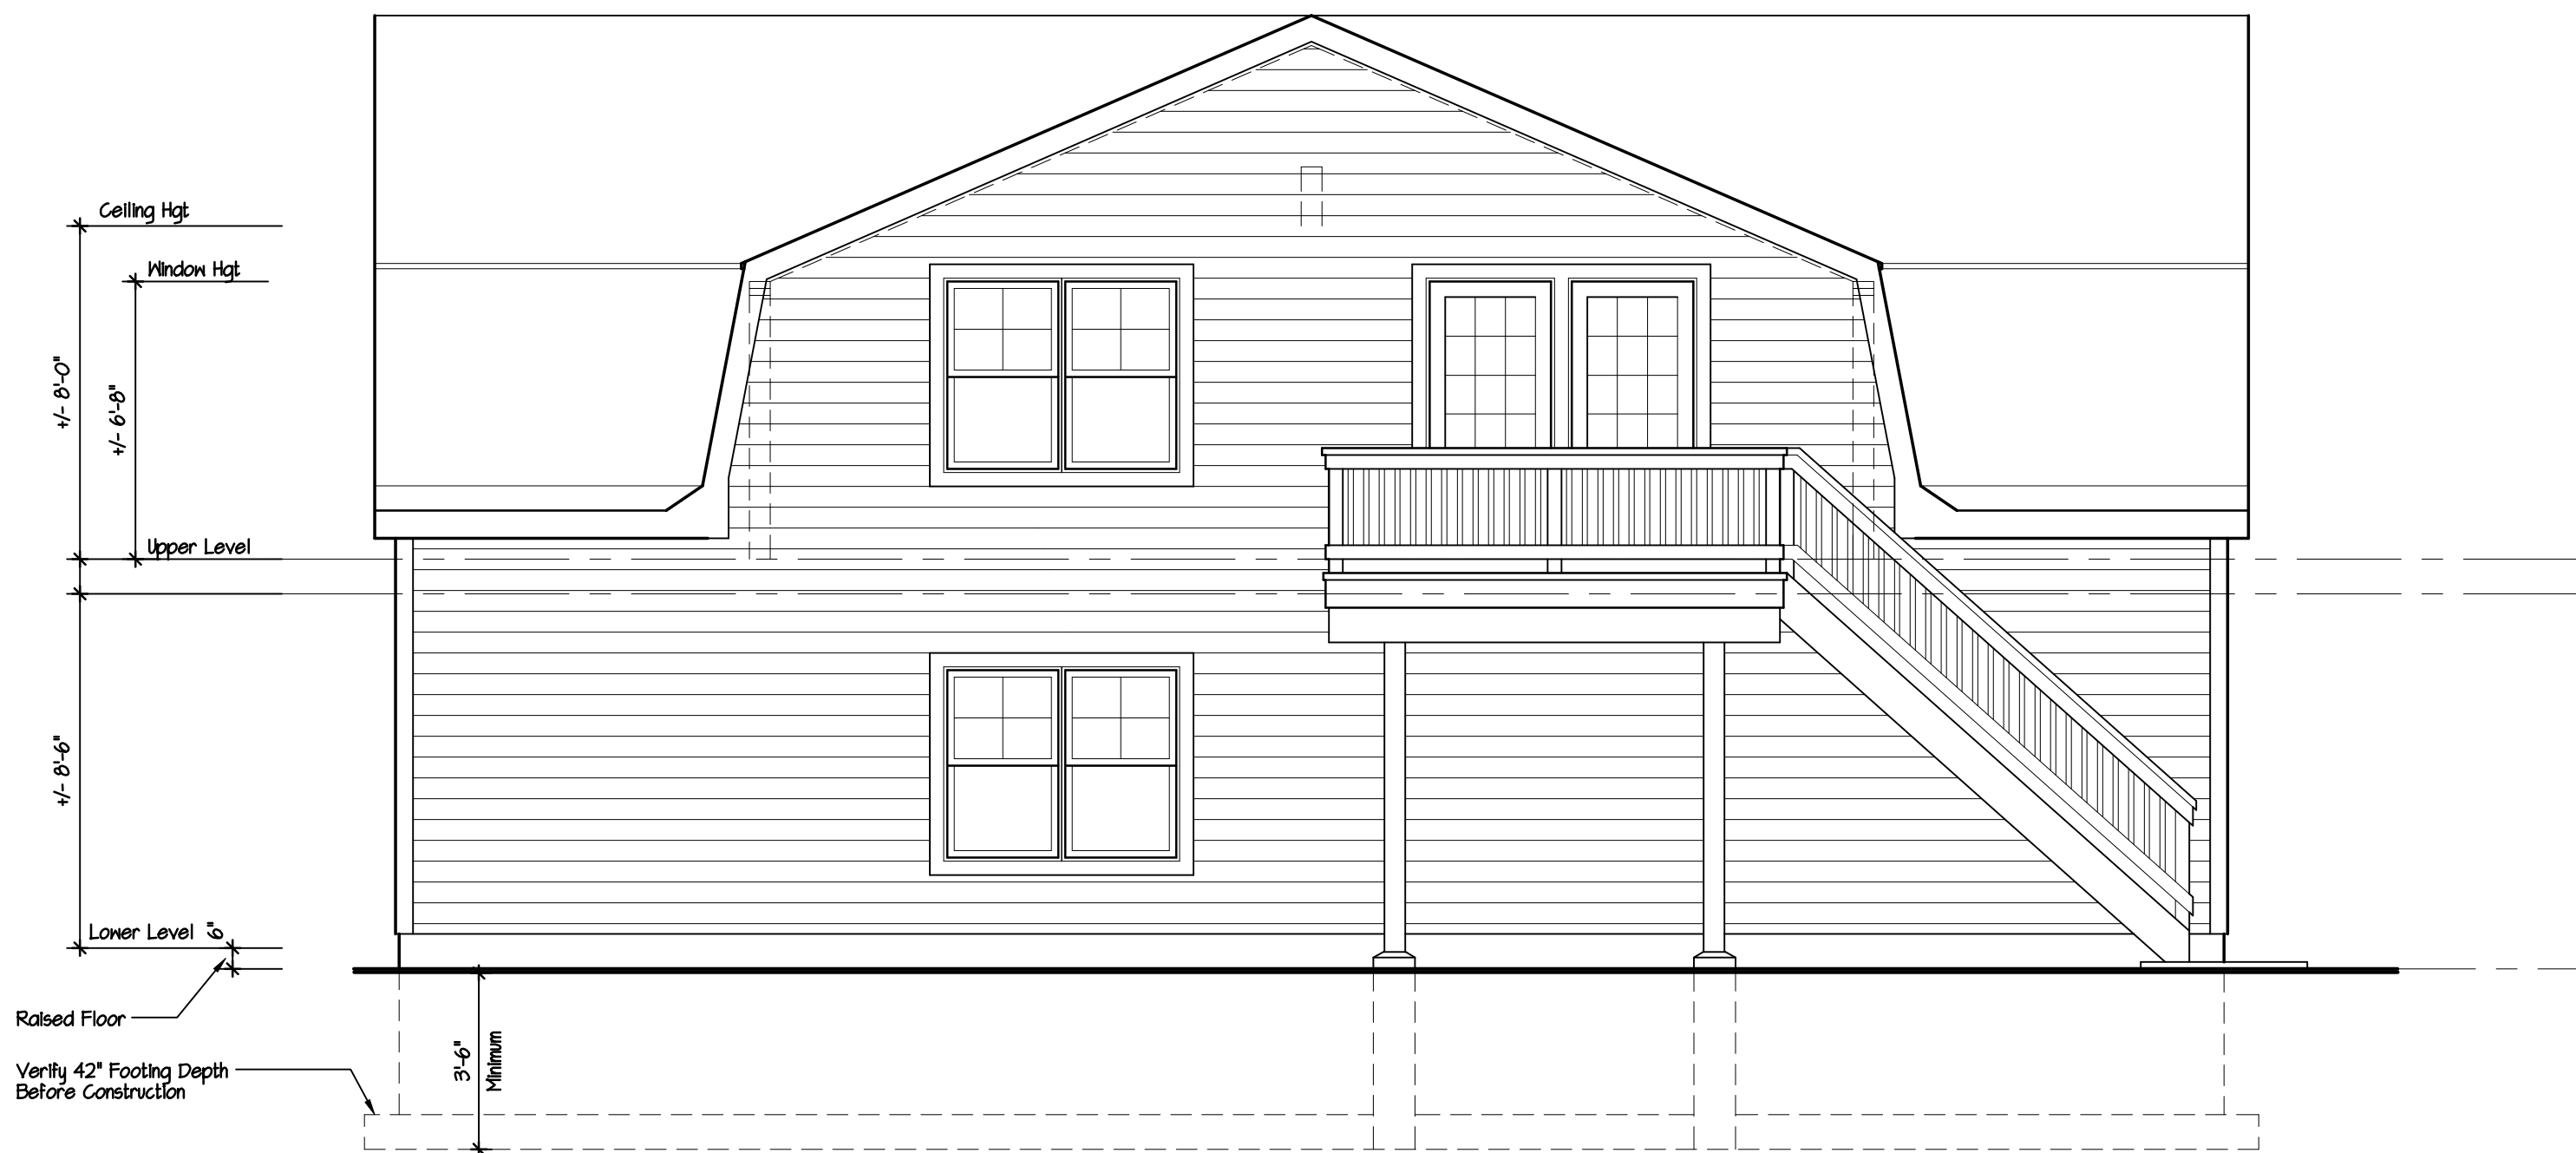

Ground Floor Plan
 Scale: 1/4" = 1'-0"



 **Second Floor Plan**
 Scale: 1/4" = 1'-0"



Elevation C
 Scale: 1/4" = 1'-0"



Elevation D
 Scale: 1/4" = 1'-0"