


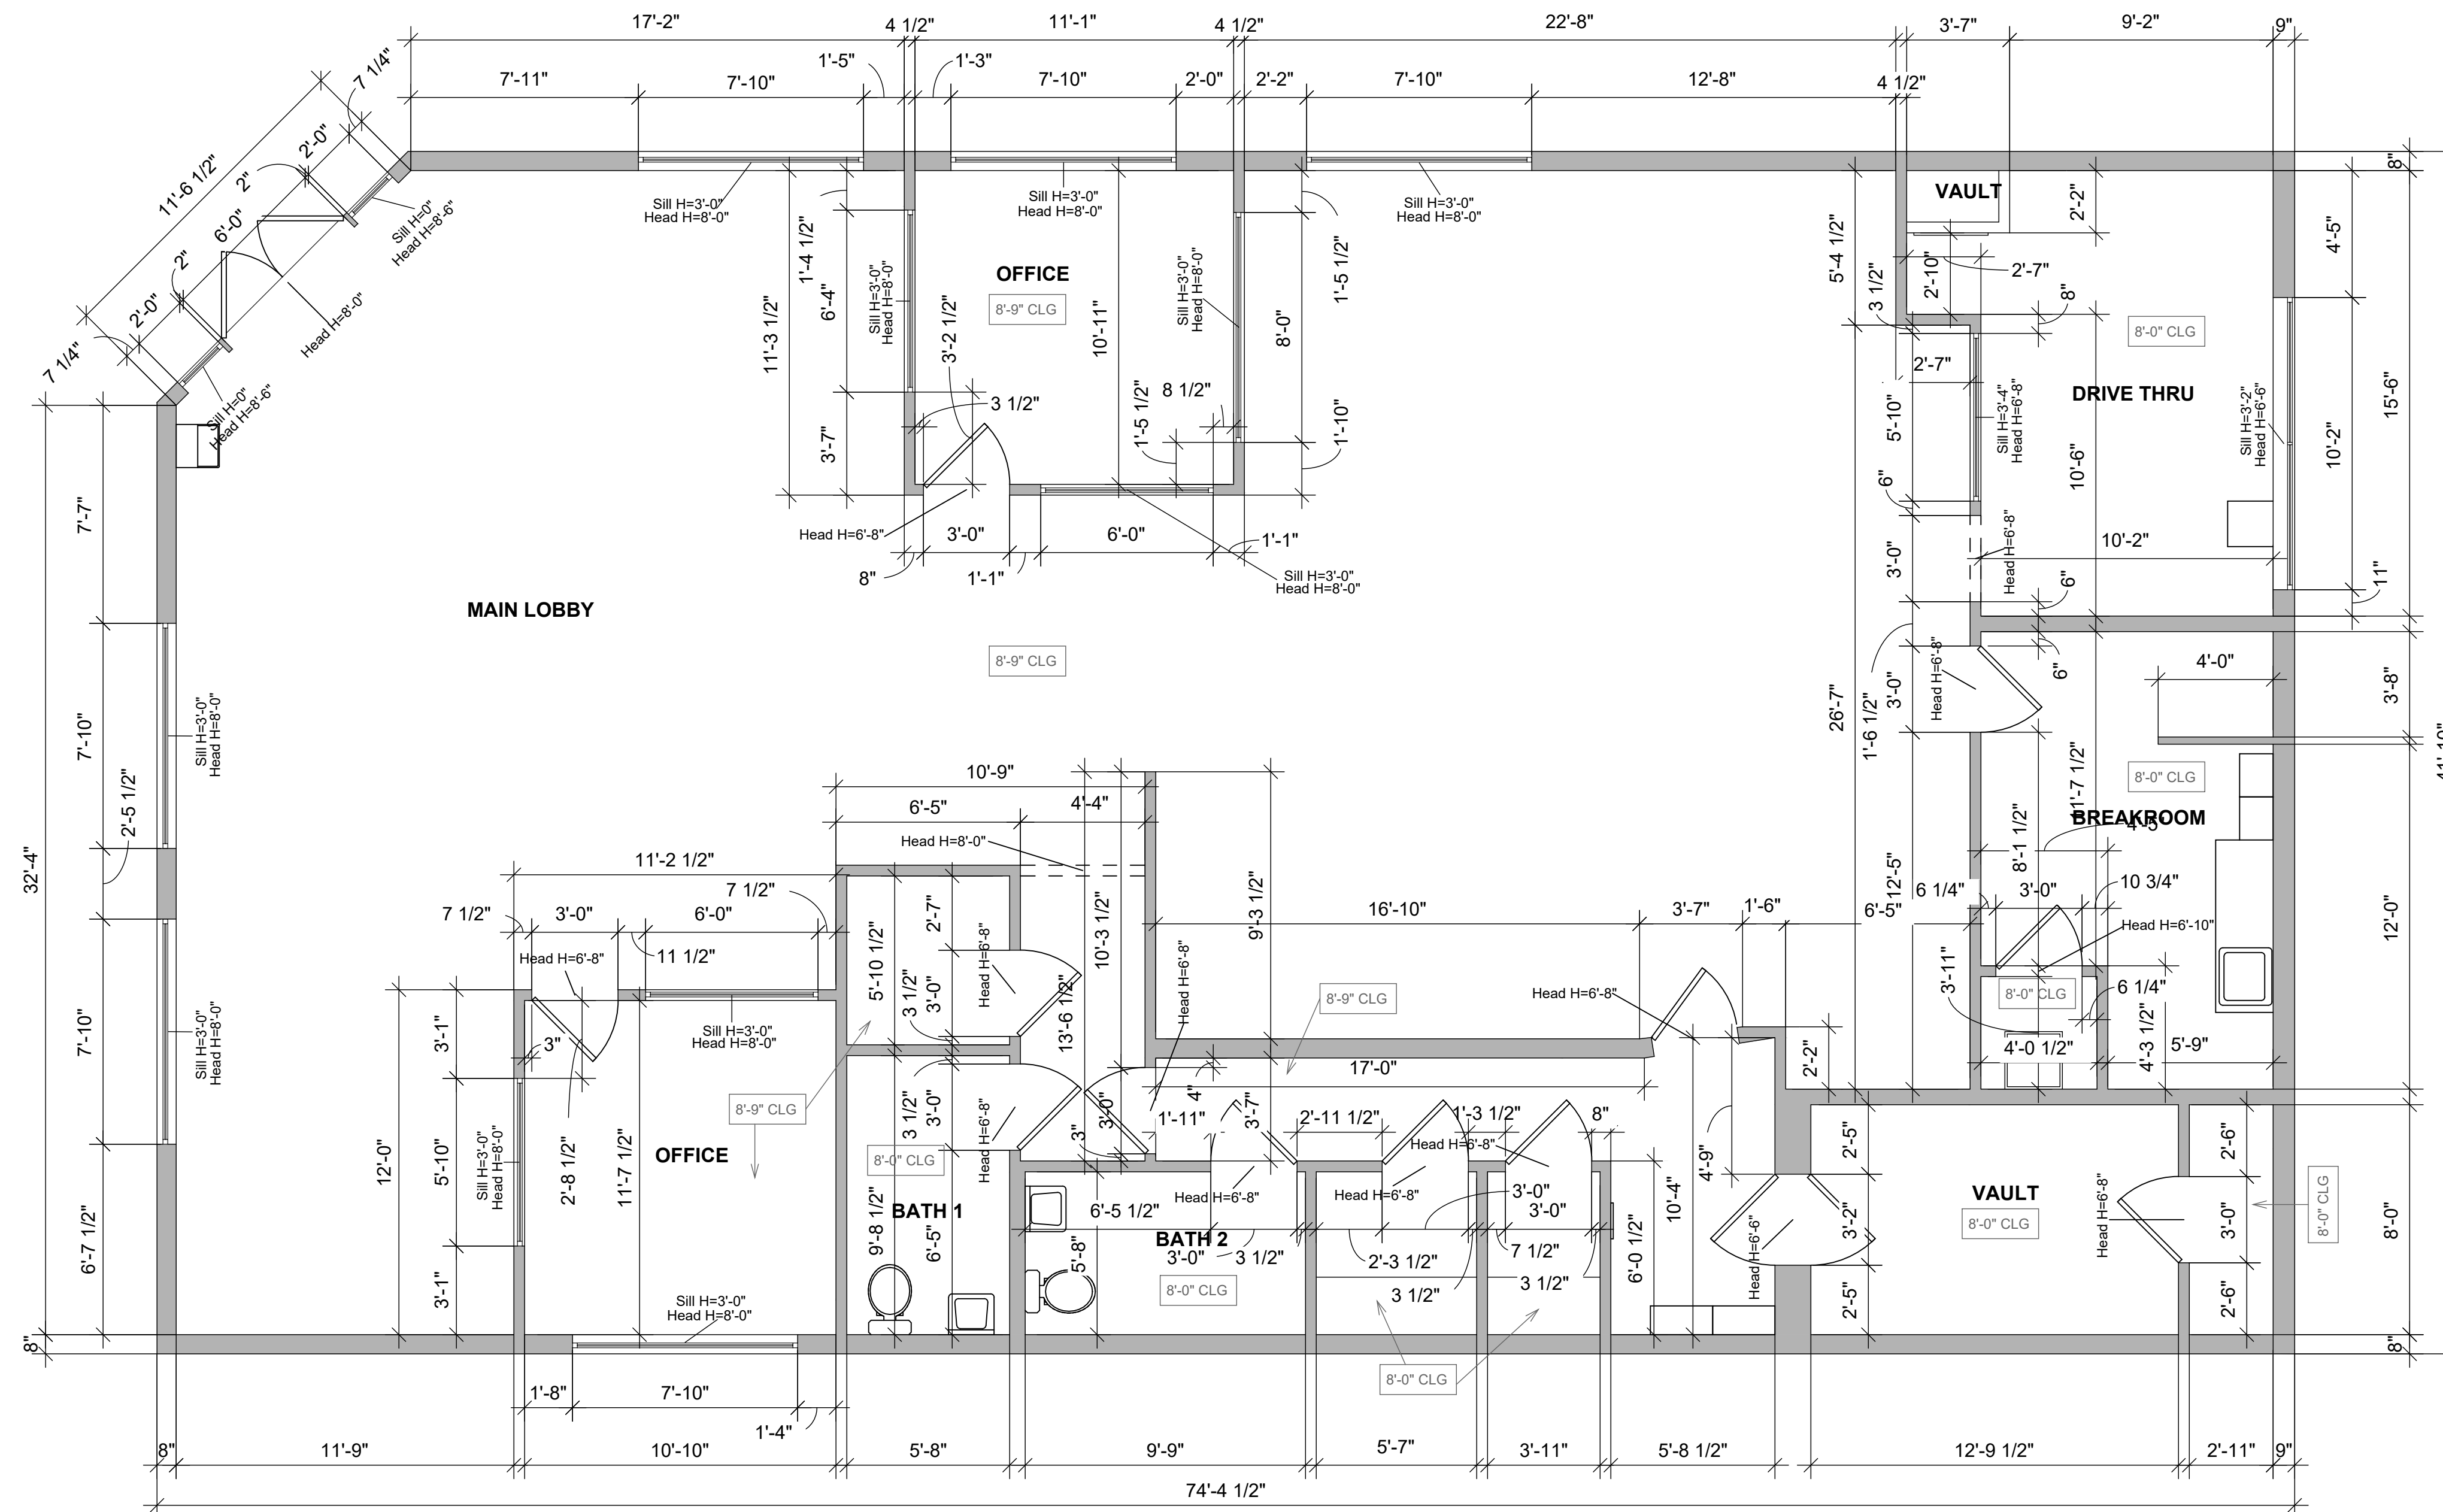

1 Floor Plan
1/4" = 1'-0"

TOTAL GROSS FLOOR AREA = 3073 SQFT.

5991 RAVENSWOOD ROAD
FORT LAUDERDALE, FL 33312

Floor Plan

Date: 07-31-2026

Scale: 1/4" = 1'-0"