



suite 3 floor plan 2,502sf

SCALE: 1/8" = 1'-0"

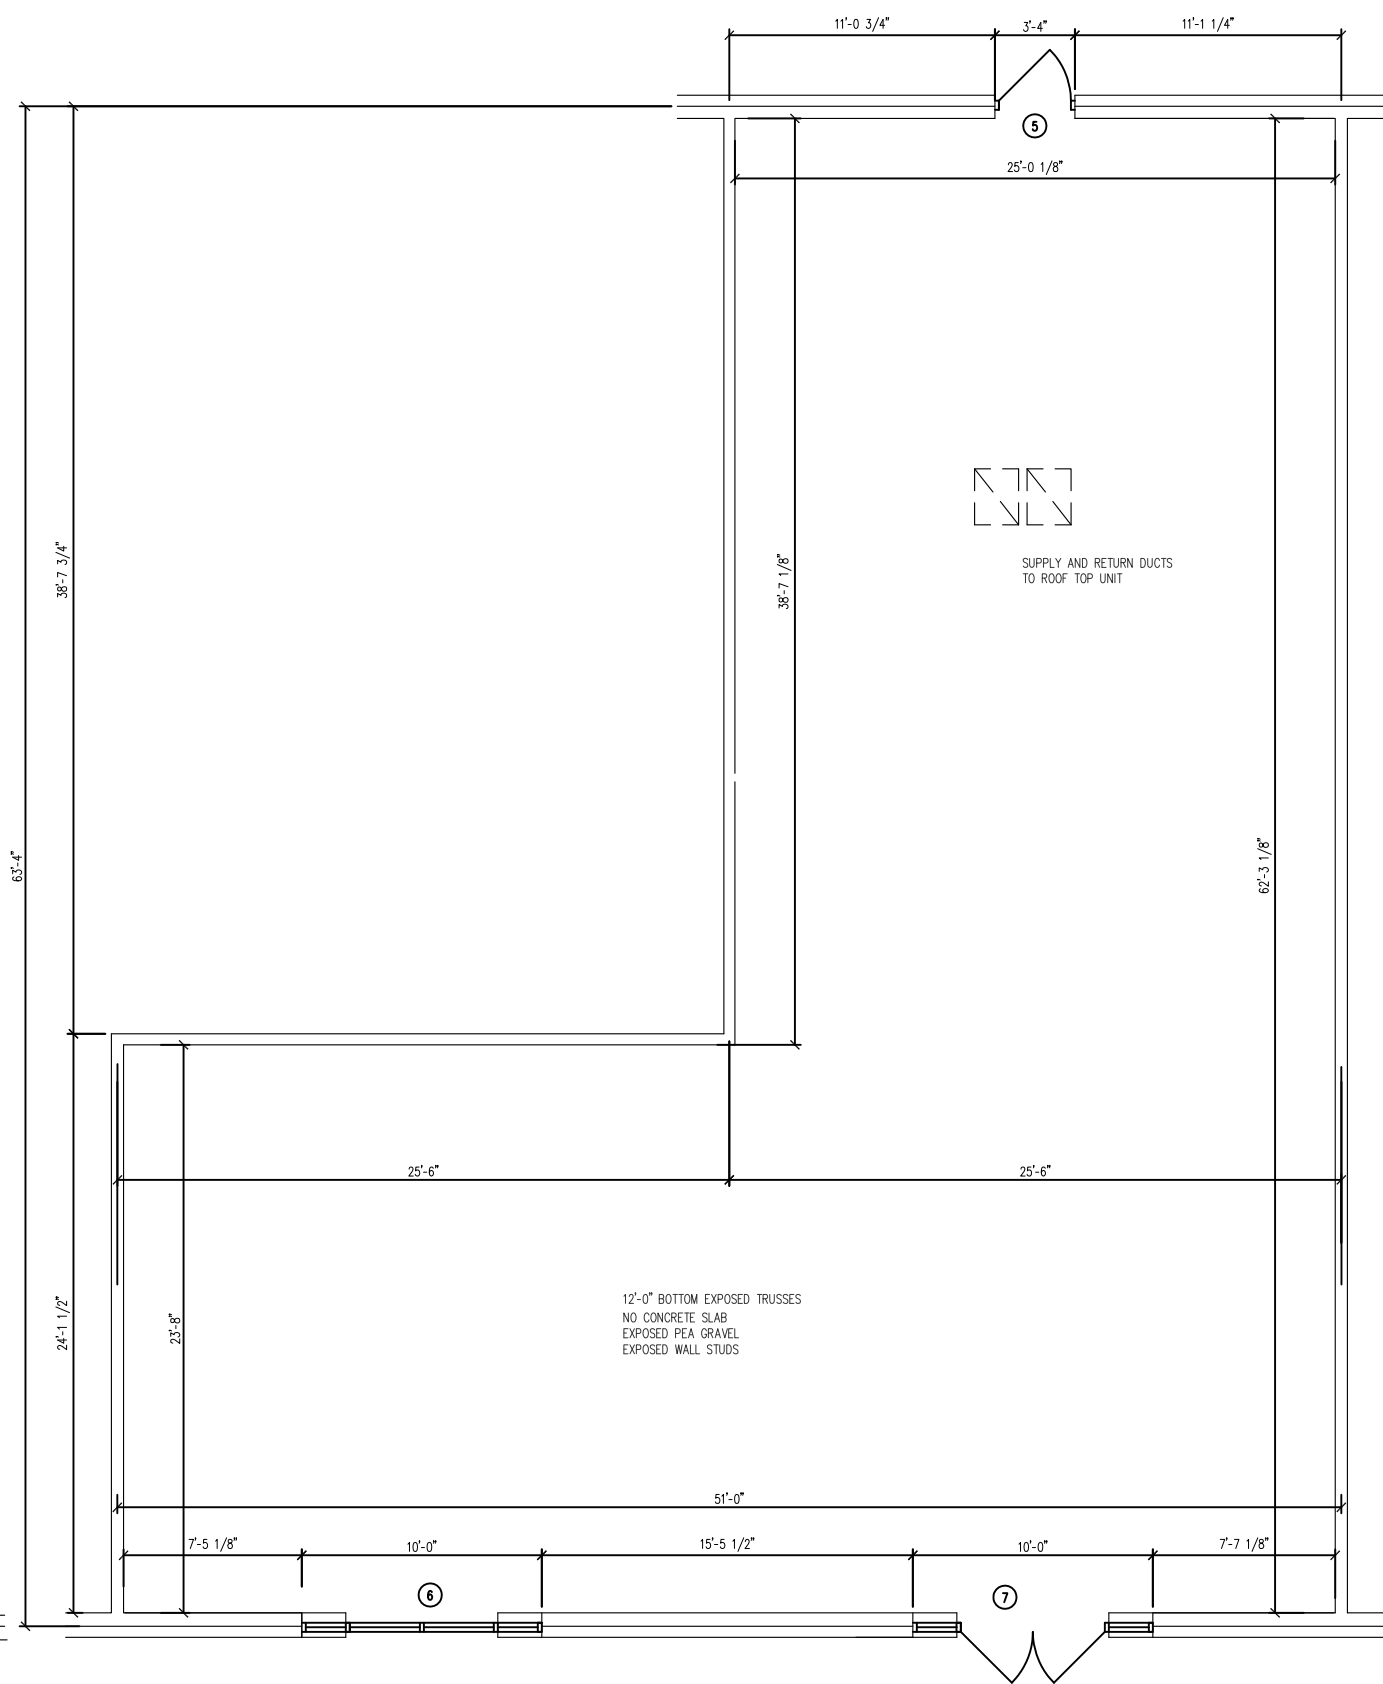

suite 8 floor plan 2,238sf

SCALE: 1/8" = 1'-0"

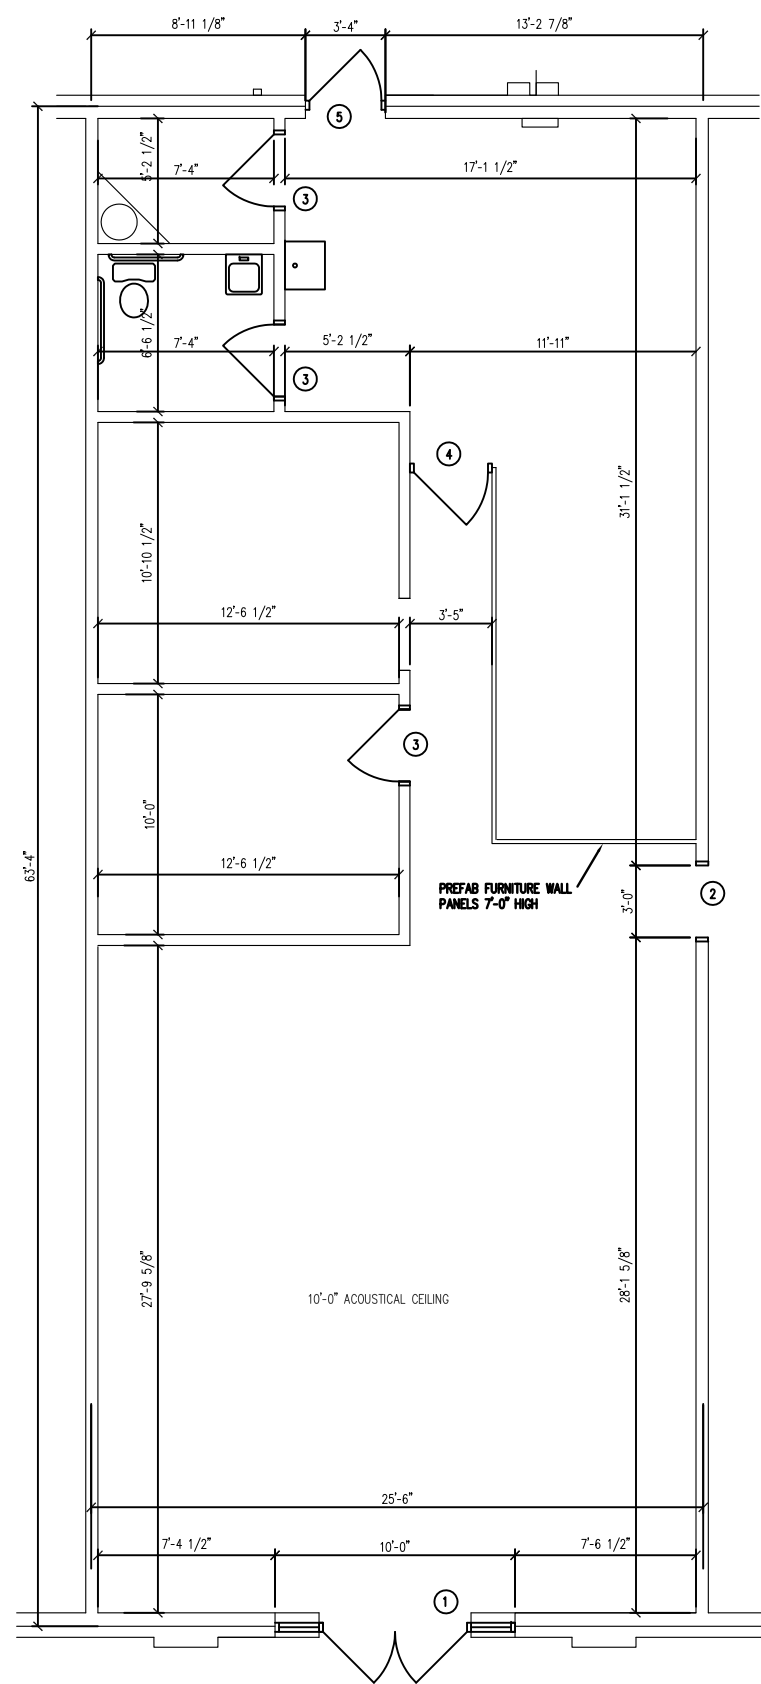

suite 13 floor plan 1,615sf

SCALE: 1/8" = 1'-0"

