



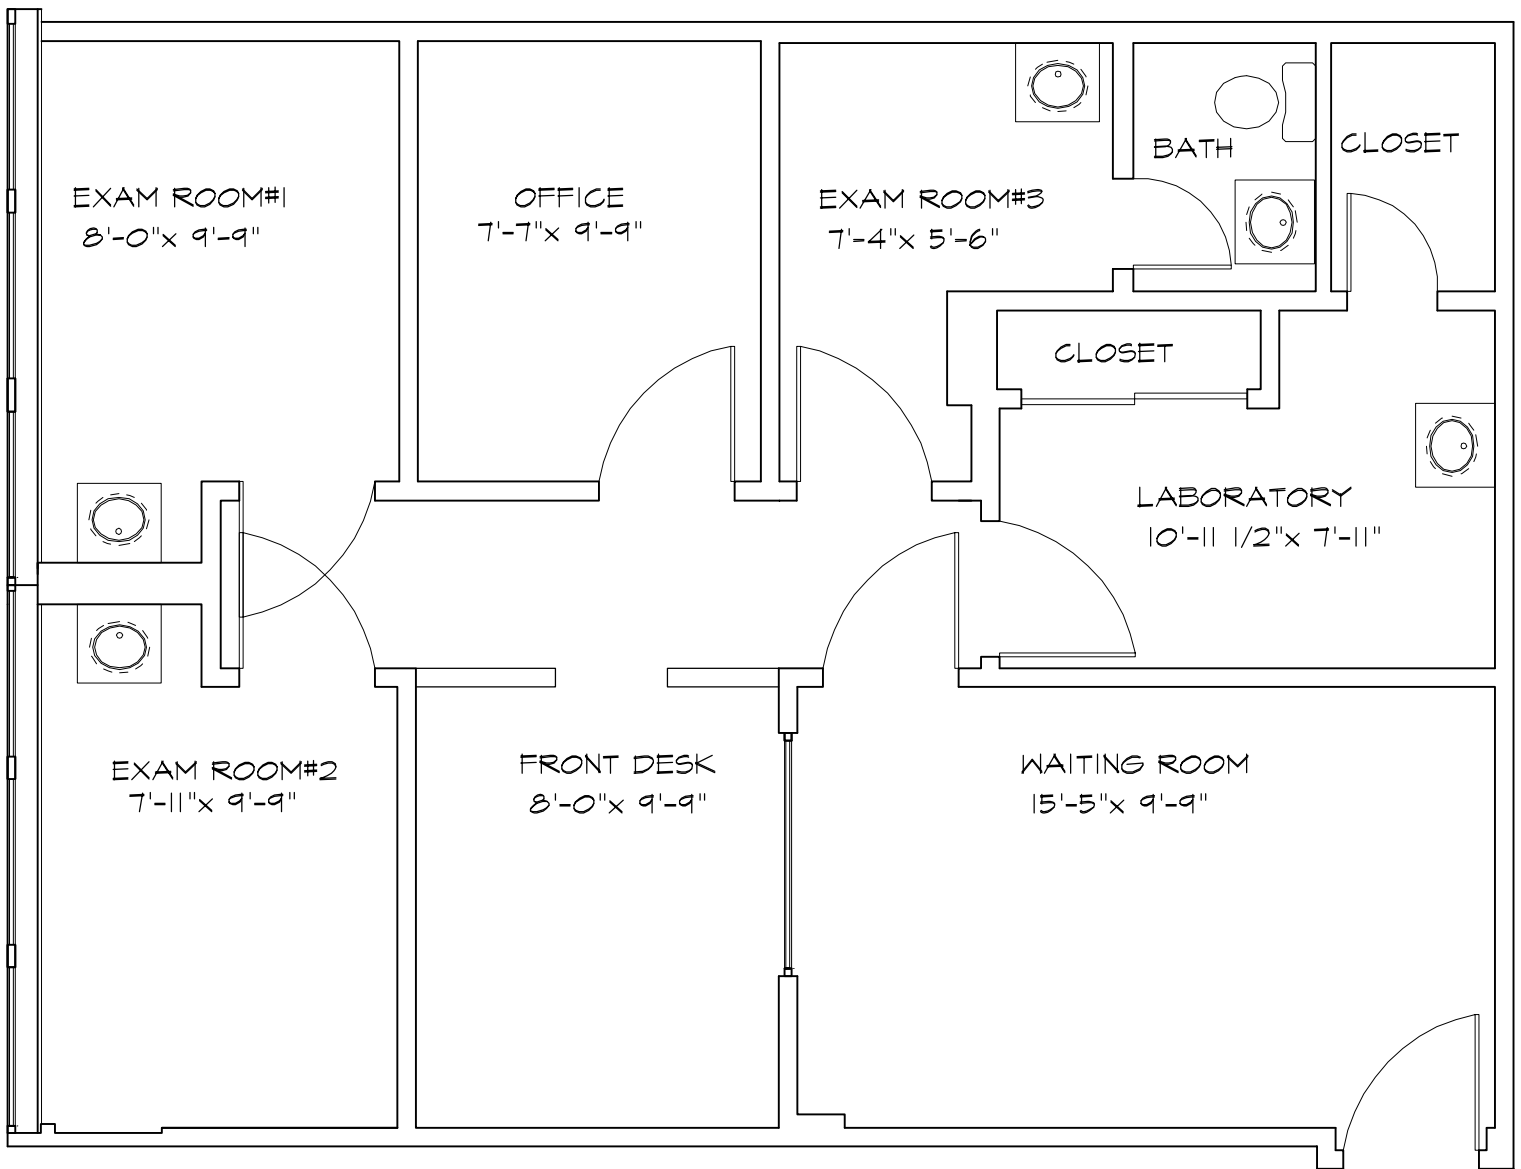

1 FLOOR PLAN- SUITE 135

2171 JERICO TURNPIKE, COMMACK, NY

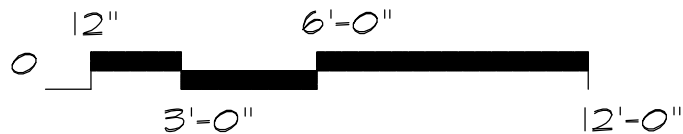

1020 Rentable Square Feet

DRAWING #

A1

FLOOR PLAN

EXISTING CONDITIONS FOR:

SUITE # 135

2171 JERICO TPKE, COMMACK, NY

DATE: 05-20-08

SCALE: NONE

DRAWN BY: IB

CHECKED: TFP



T.F. Paris

architect

100 Broadhollow Rd - Ste 108

Farmingdale, NY 11735

Tel 516-741-0924

E-mail: tfparis@nycmail.com