

REGISTRATION:

**EXISTING
CONDITIONS AT
STOREROOM
#103**

MOSSIDE VILLAGE
2644 MOSSIDE BOULEVARD
MONROEVILLE, PA 15146

THIS DRAWING IS THE PROPERTY OF
DUNN AND ASSOCIATES, INC. WHO
CLAIMS PROPRIETARY RIGHTS IN THE
MATERIAL DISCLOSED. IT IS ISSUED
IN CONFIDENCE FOR DESIGN AND/OR
CONSTRUCTION INFORMATION ONLY.
NO REUSE OR REPRODUCTION OF THIS
SPECIFIC WRITTEN PERMISSION FROM
DUNN AND ASSOCIATES, INC.


REVISIONS:

PROJECT NUMBER 1588
DATE DECEMBER 24, 2015
DRAWN BY reb
FILE ure/mosside/#103/ax101-plans

DRAWING TITLE:
EXISTING
FLOOR PLAN

DRAWING NUMBER:

AX1:1
SHEET 1 OF 1

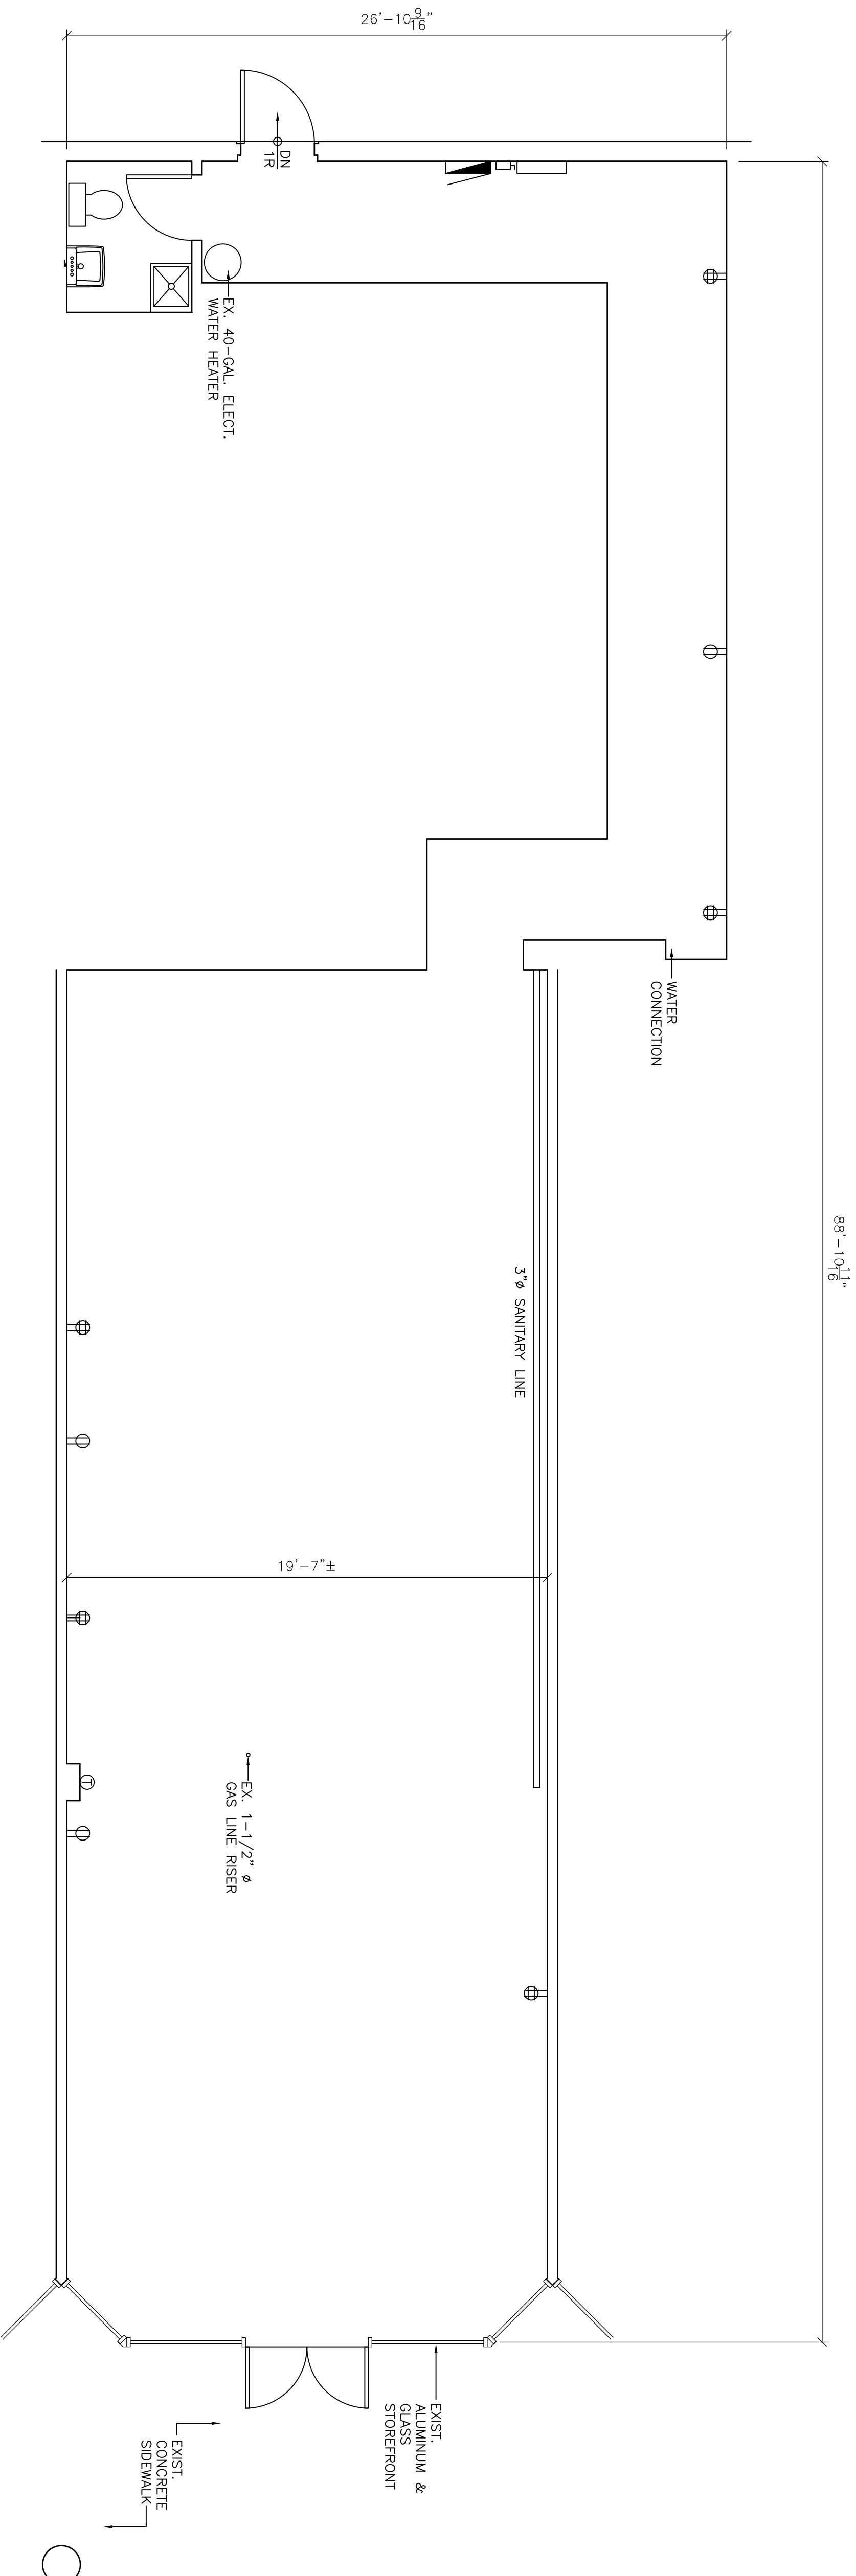

EXISTING FLOOR PLAN

SCALE: 1/4"=1'-0"

